



F.A.P. RTE.	SECTION	COUNTY	TOTAL SHEETS	SHEET NO.
582	6-31	MADISON	18	7
STA. _____		TO STA. _____		
FED. ROAD DIST. NO. _____	ILLINOIS	FED. AID PROJECT		

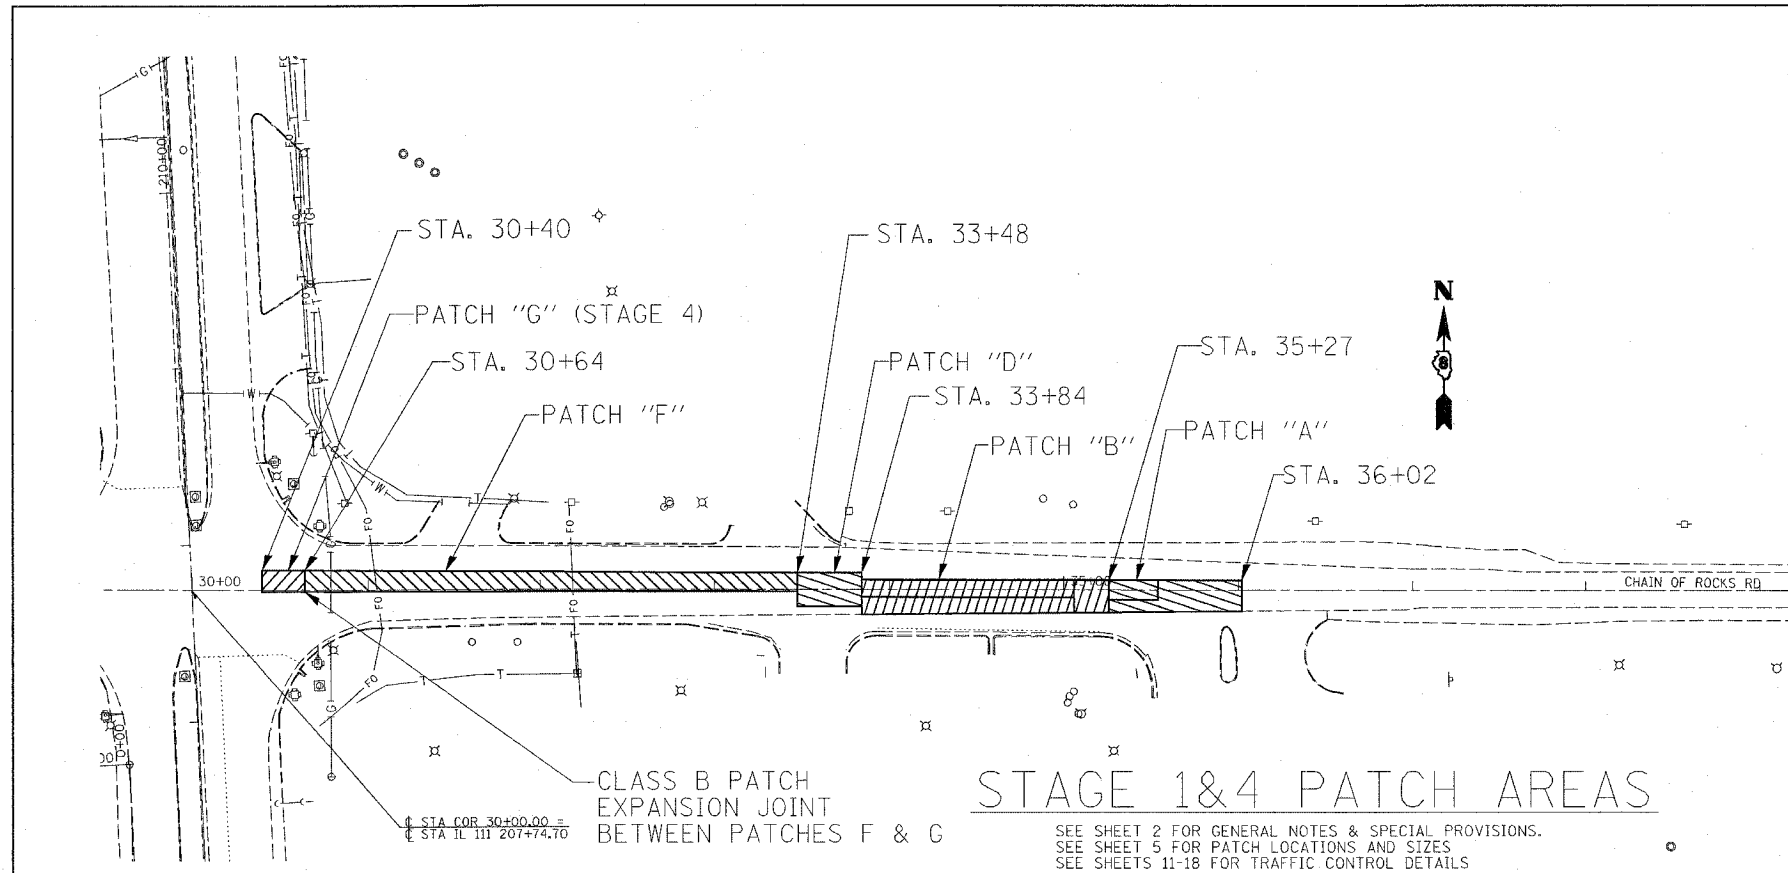

STAGE 1 & 4 PATCH AREAS

SEE SHEET 2 FOR GENERAL NOTES & SPECIAL PROVISIONS.
SEE SHEET 5 FOR PATCH LOCATIONS AND SIZES
SEE SHEETS 11-18 FOR TRAFFIC CONTROL DETAILS

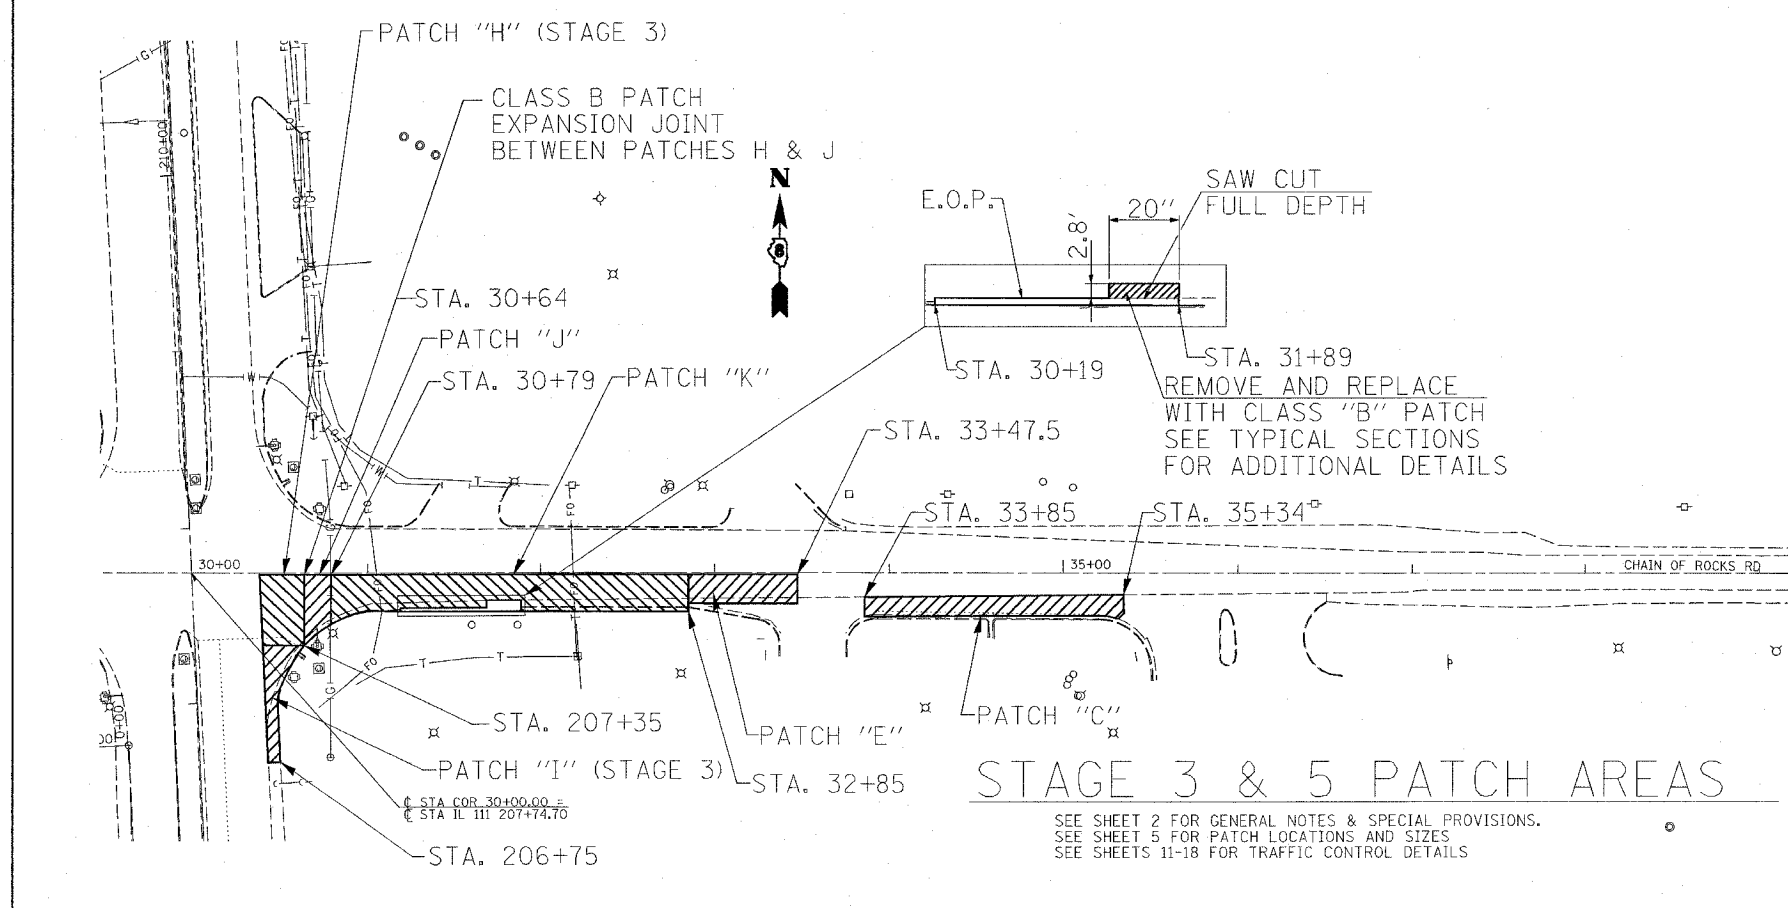

STAGE 3 & 5 PATCH AREAS

SEE SHEET 2 FOR GENERAL NOTES & SPECIAL PROVISIONS.
SEE SHEET 5 FOR PATCH LOCATIONS AND SIZES
SEE SHEETS 11-18 FOR TRAFFIC CONTROL DETAILS

PLOT DATE = 5/1/2007
FILE NAME = c:\nrc\projects\76b02\plan\plan\76b02.dgn
PLOT SCALE = 50.0000 / IN.
REFERENCE = #REF#

REVISIONS	
NAME	DATE

ILLINOIS DEPARTMENT OF TRANSPORTATION
PLAN VIEW
STAGES 1,3,4,5

FAP ROUTE 582
SECTION 6-31
MADISON COUNTY

SCALE: VERT. _____
HORIZ. _____

DRAWN BY _____
CHECKED BY _____