


F.A.P. RTE.	SECTION	COUNTY	TOTAL SHEETS	SHEET NO.
582	6-3I	MADISON	18	8
STA. _____		TO STA. _____		
FED. ROAD DIST. NO. _____		ILLINOIS FED. AID PROJECT		

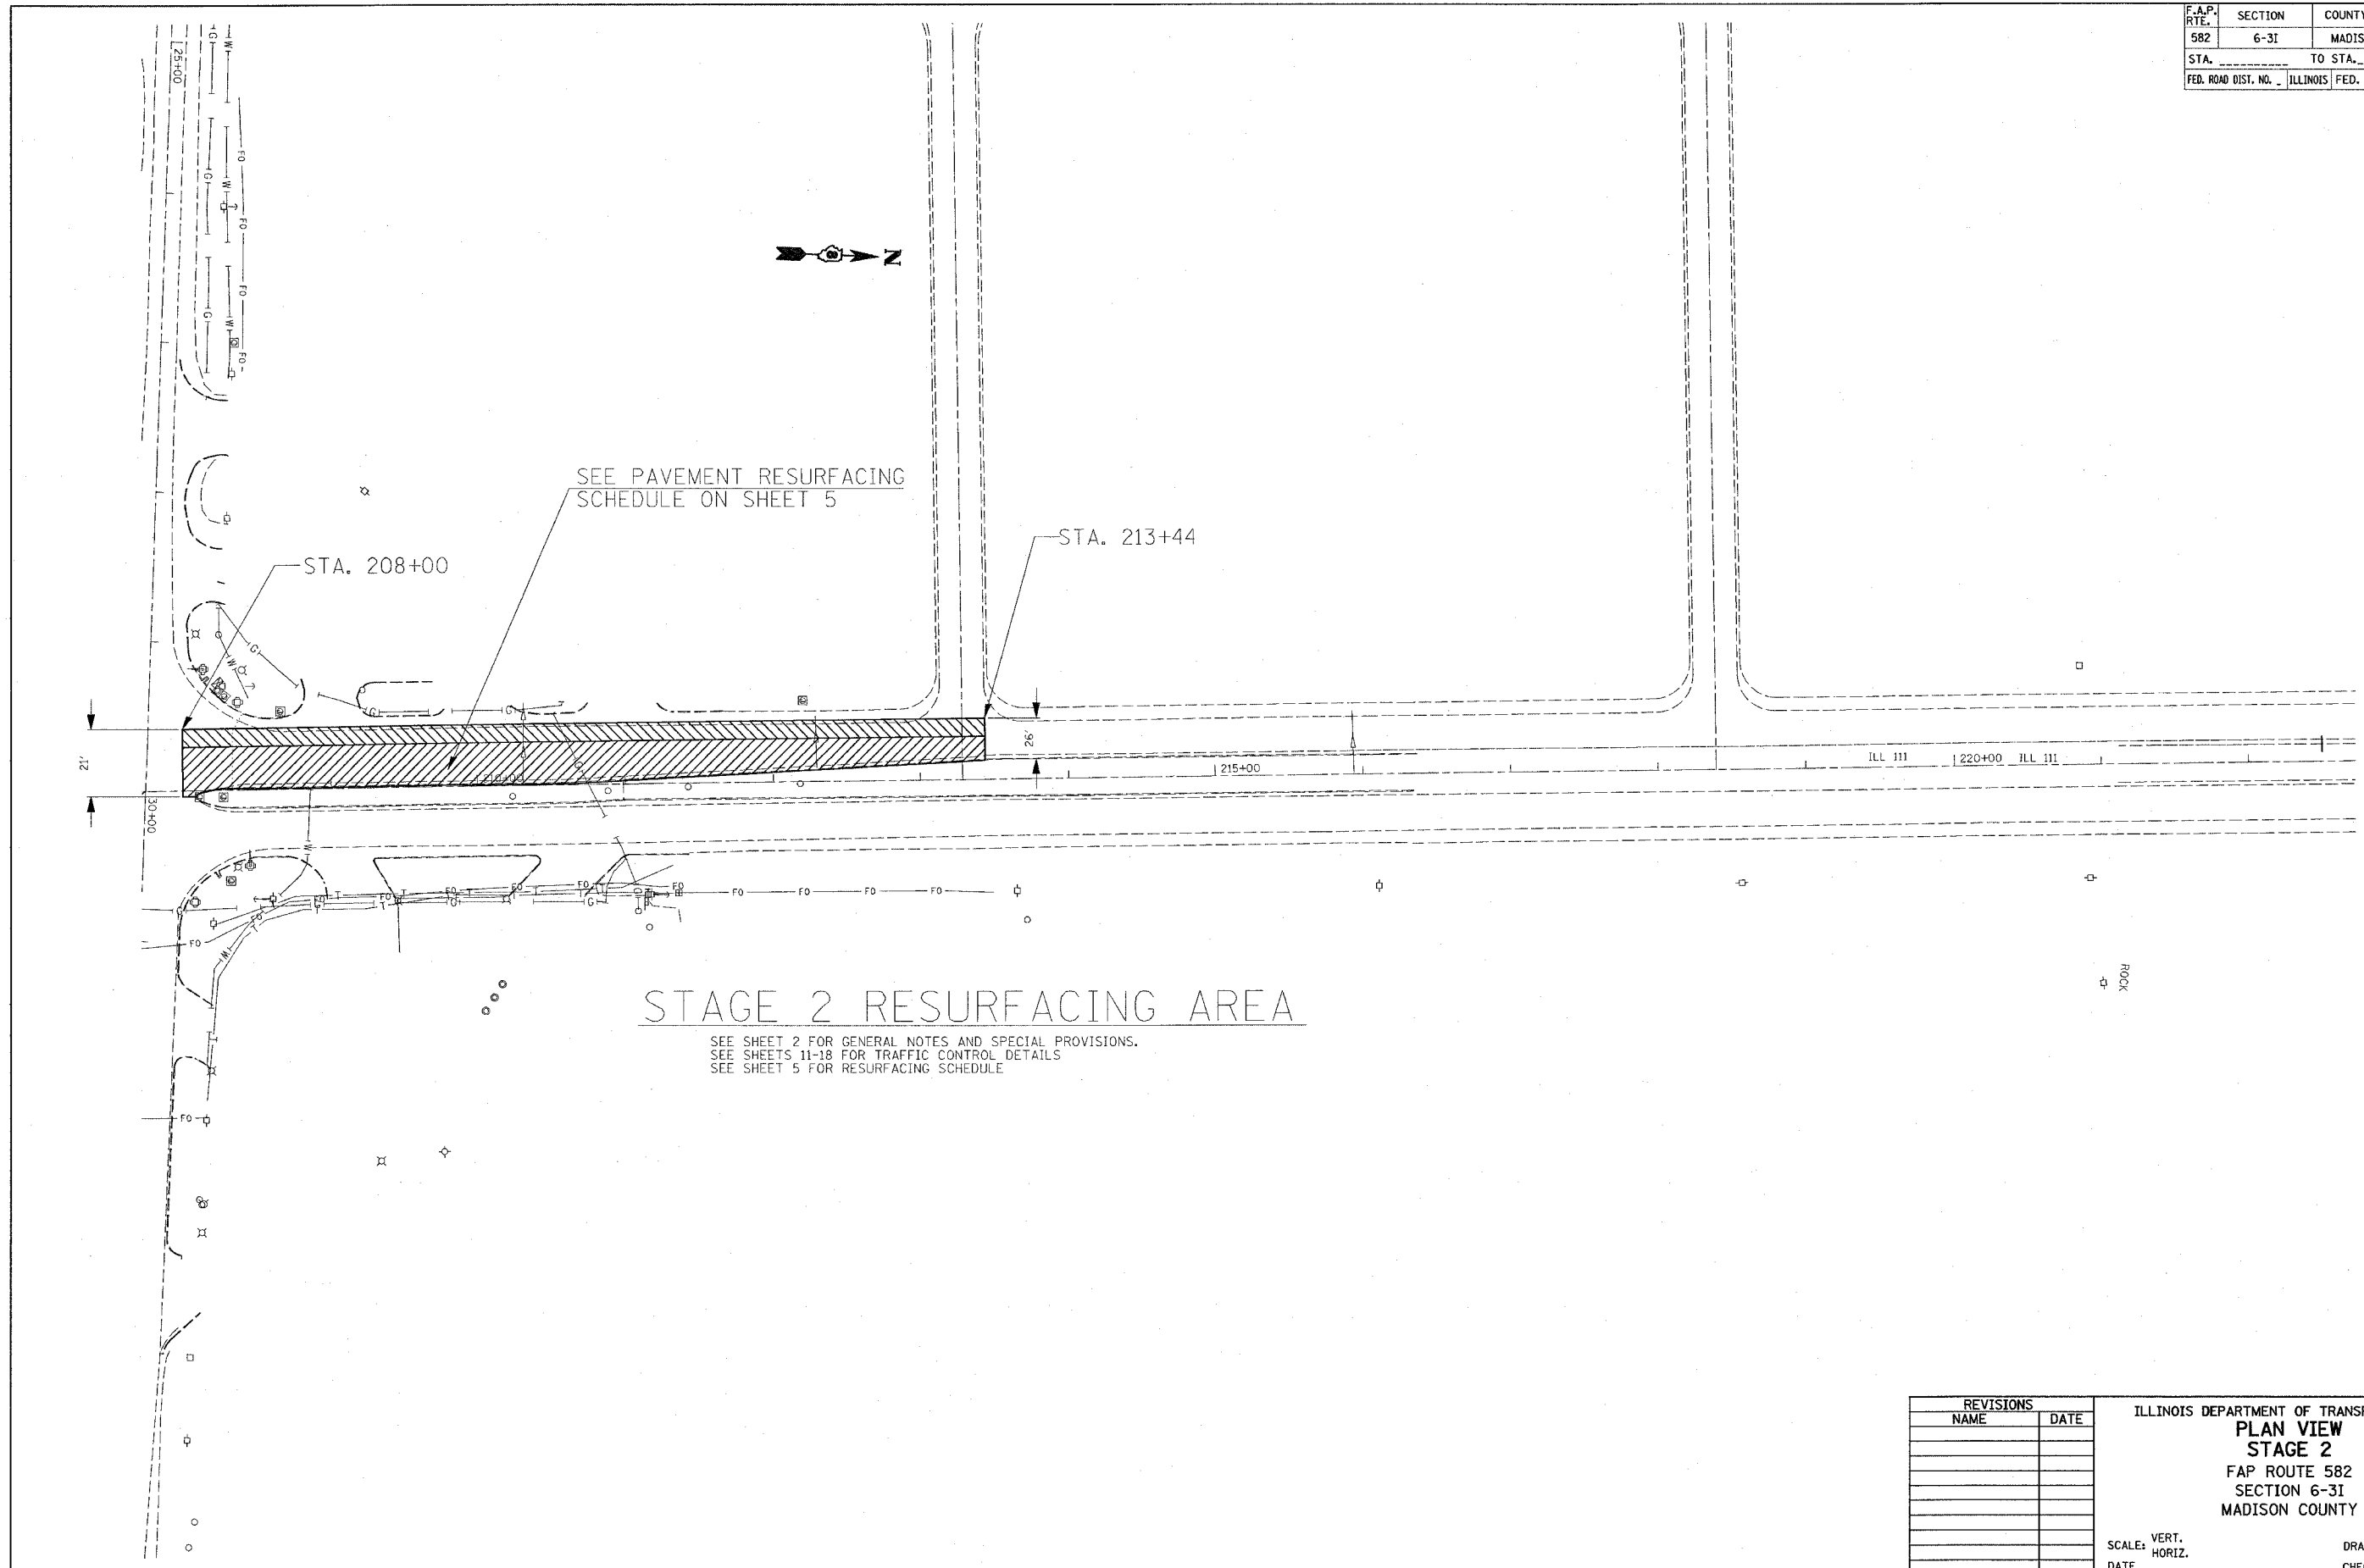

PLOT DATE = 5/4/2007
 FILE NAME = c:\p\m\m\582\197\plan\p\01907a.dgn
 PLOT SCALE = 1" = 40' / IN
 REFERENCE = AREA

REVISIONS	
NAME	DATE

ILLINOIS DEPARTMENT OF TRANSPORTATION
PLAN VIEW
STAGE 2
 FAP ROUTE 582
 SECTION 6-3I
 MADISON COUNTY

SCALE: VERT. _____
 HORIZ. _____
 DATE _____

DRAWN BY _____
 CHECKED BY _____