


SECTION	COUNTY	TOTAL SHEETS	SHEET NO.
6-3I	MADISON	18	9
ROAD DIST. NO. ILLINOIS FED. AID PROJECT			

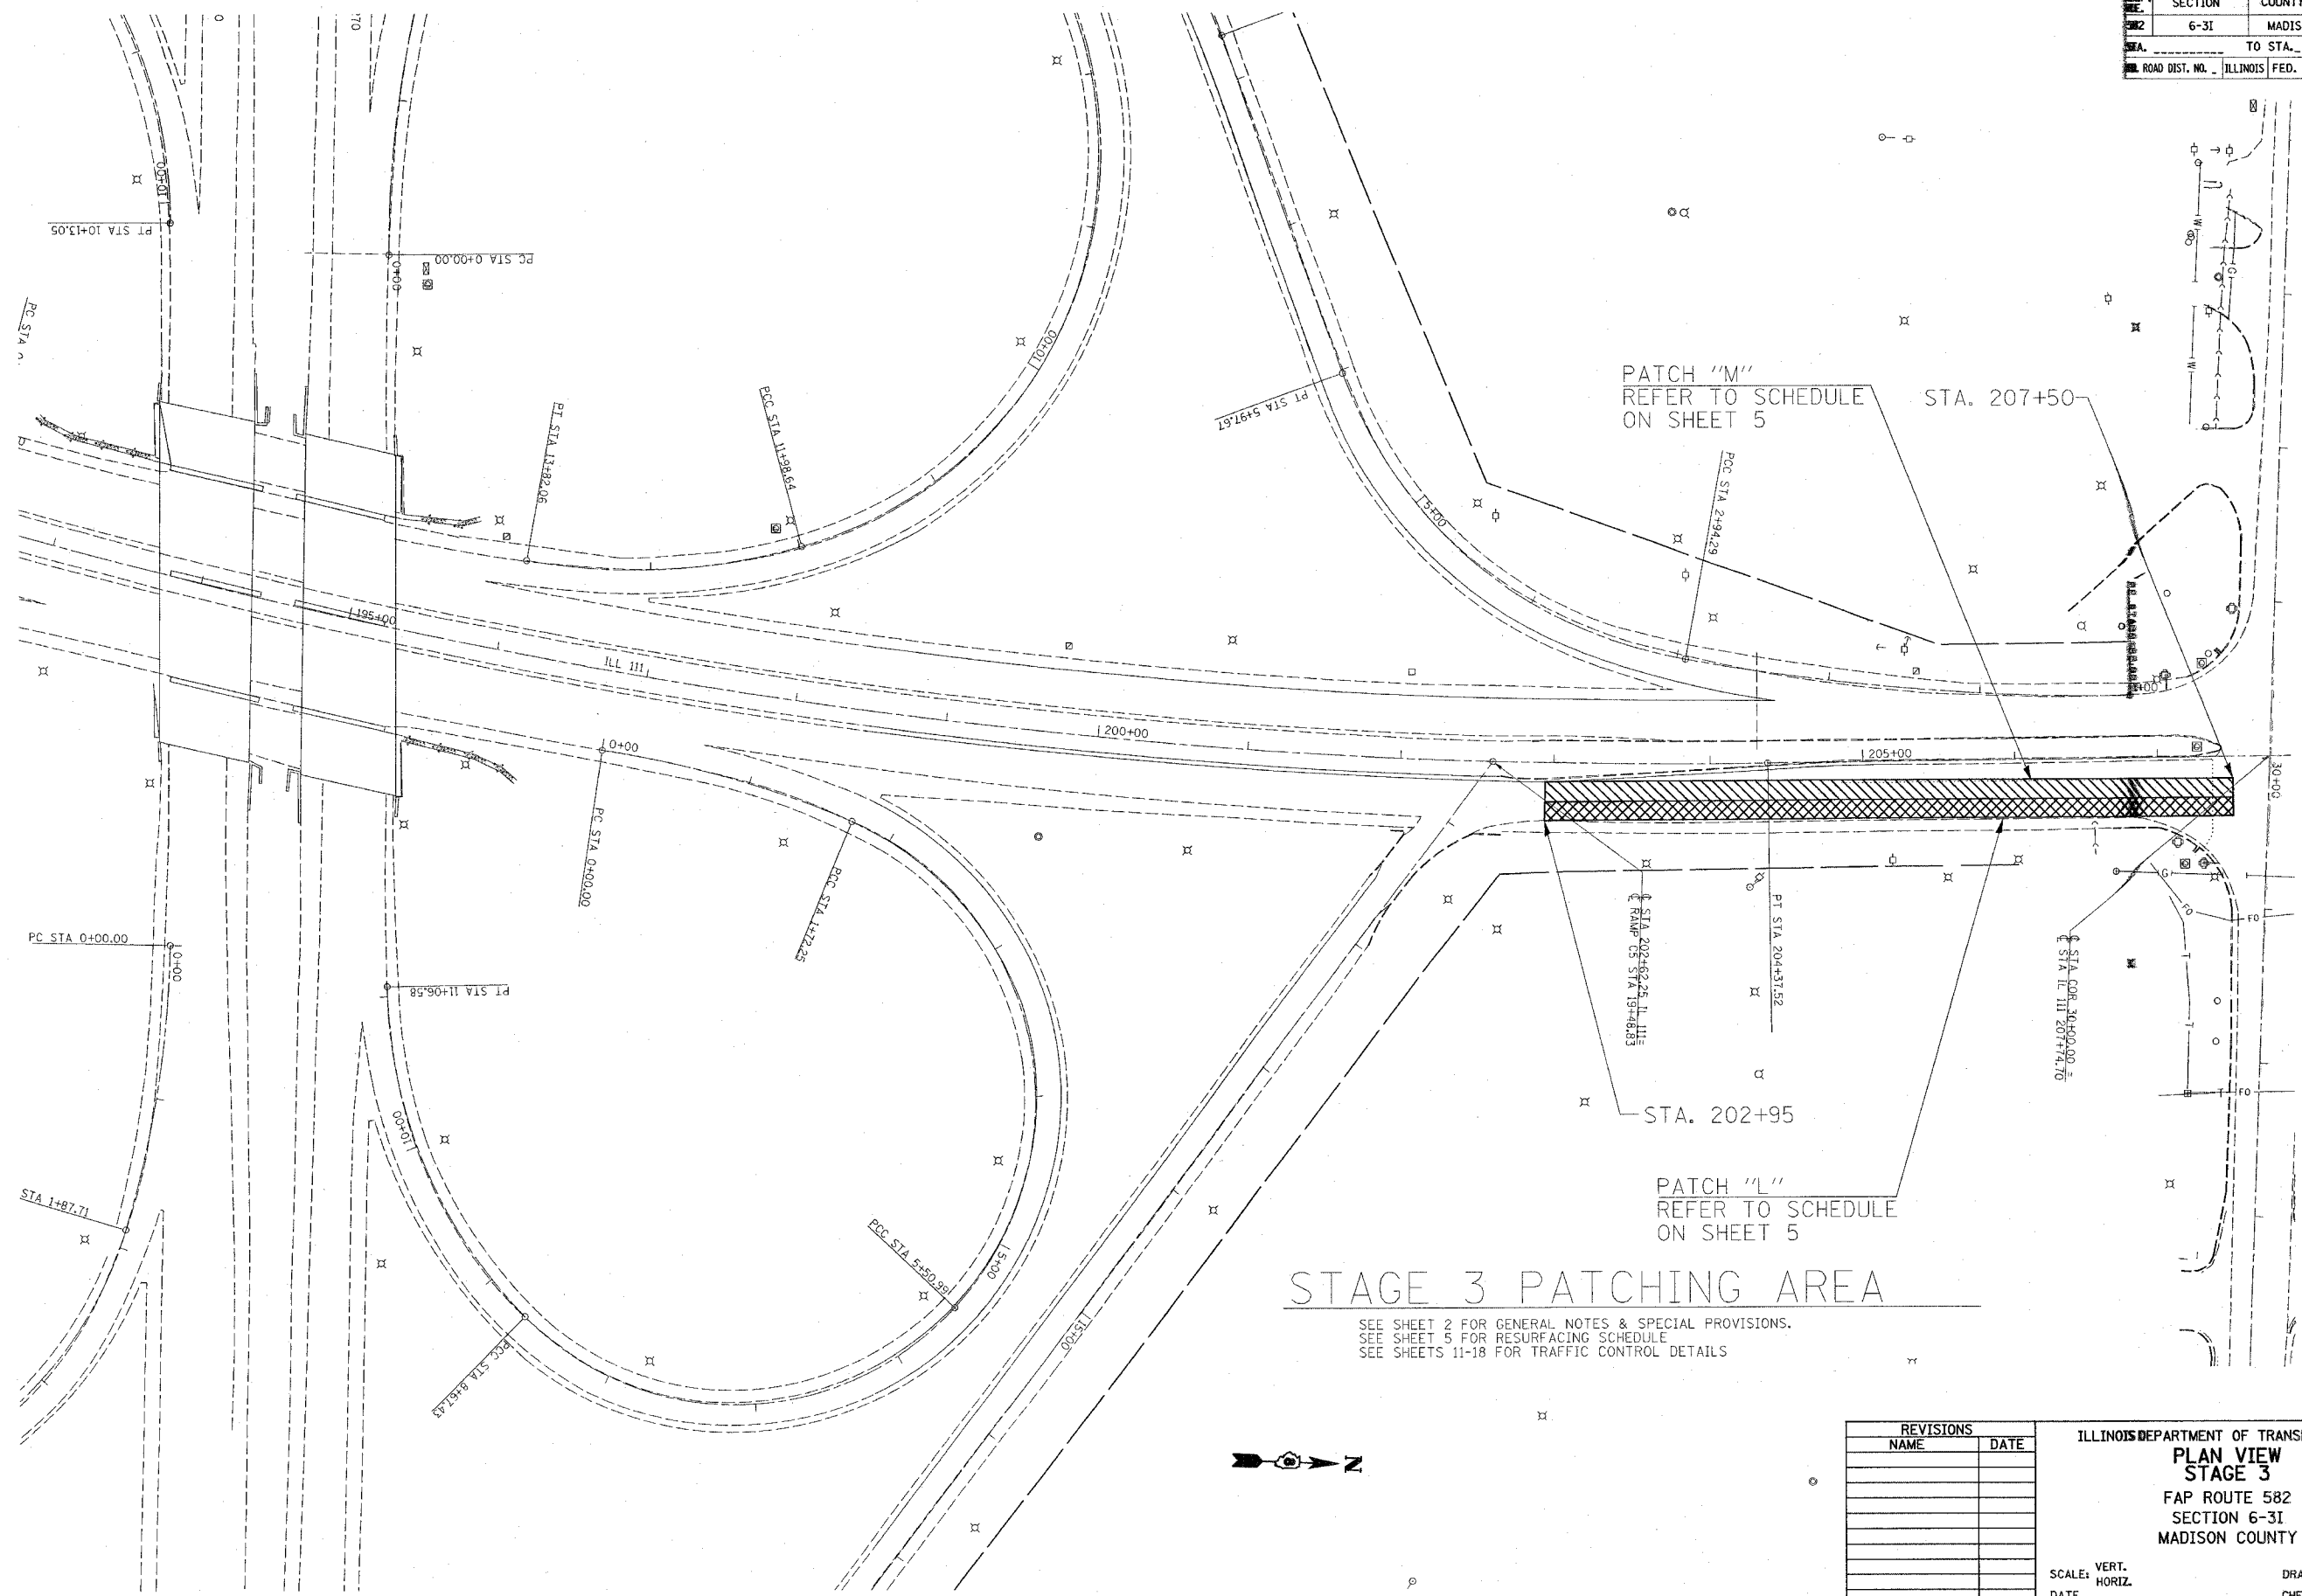

SEE SHEET 2 FOR GENERAL NOTES & SPECIAL PROVISIONS.
 SEE SHEET 5 FOR RESURFACING SCHEDULE
 SEE SHEETS 11-18 FOR TRAFFIC CONTROL DETAILS



REVISIONS	
NAME	DATE

ILLINOIS DEPARTMENT OF TRANSPORTATION
PLAN VIEW
STAGE 3
 FAP ROUTE 582
 SECTION 6-3I
 MADISON COUNTY

SCALE: VERT. _____
 HORIZ. _____
 DATE _____ DRAWN BY _____
 CHECKED BY _____

PLOT DATE = 6/2/2007
 PLOT SCALE = 1/4" = 50'-0" / IN.
 REFERENCE = SHEET #