


F.A.P. RTE.	SECTION	COUNTY	TOTAL SHEETS	SHEET NO.
582	6-31	MADISON	18	10
STA. _____ TO STA. _____		ILLINOIS FED. AID PROJECT		

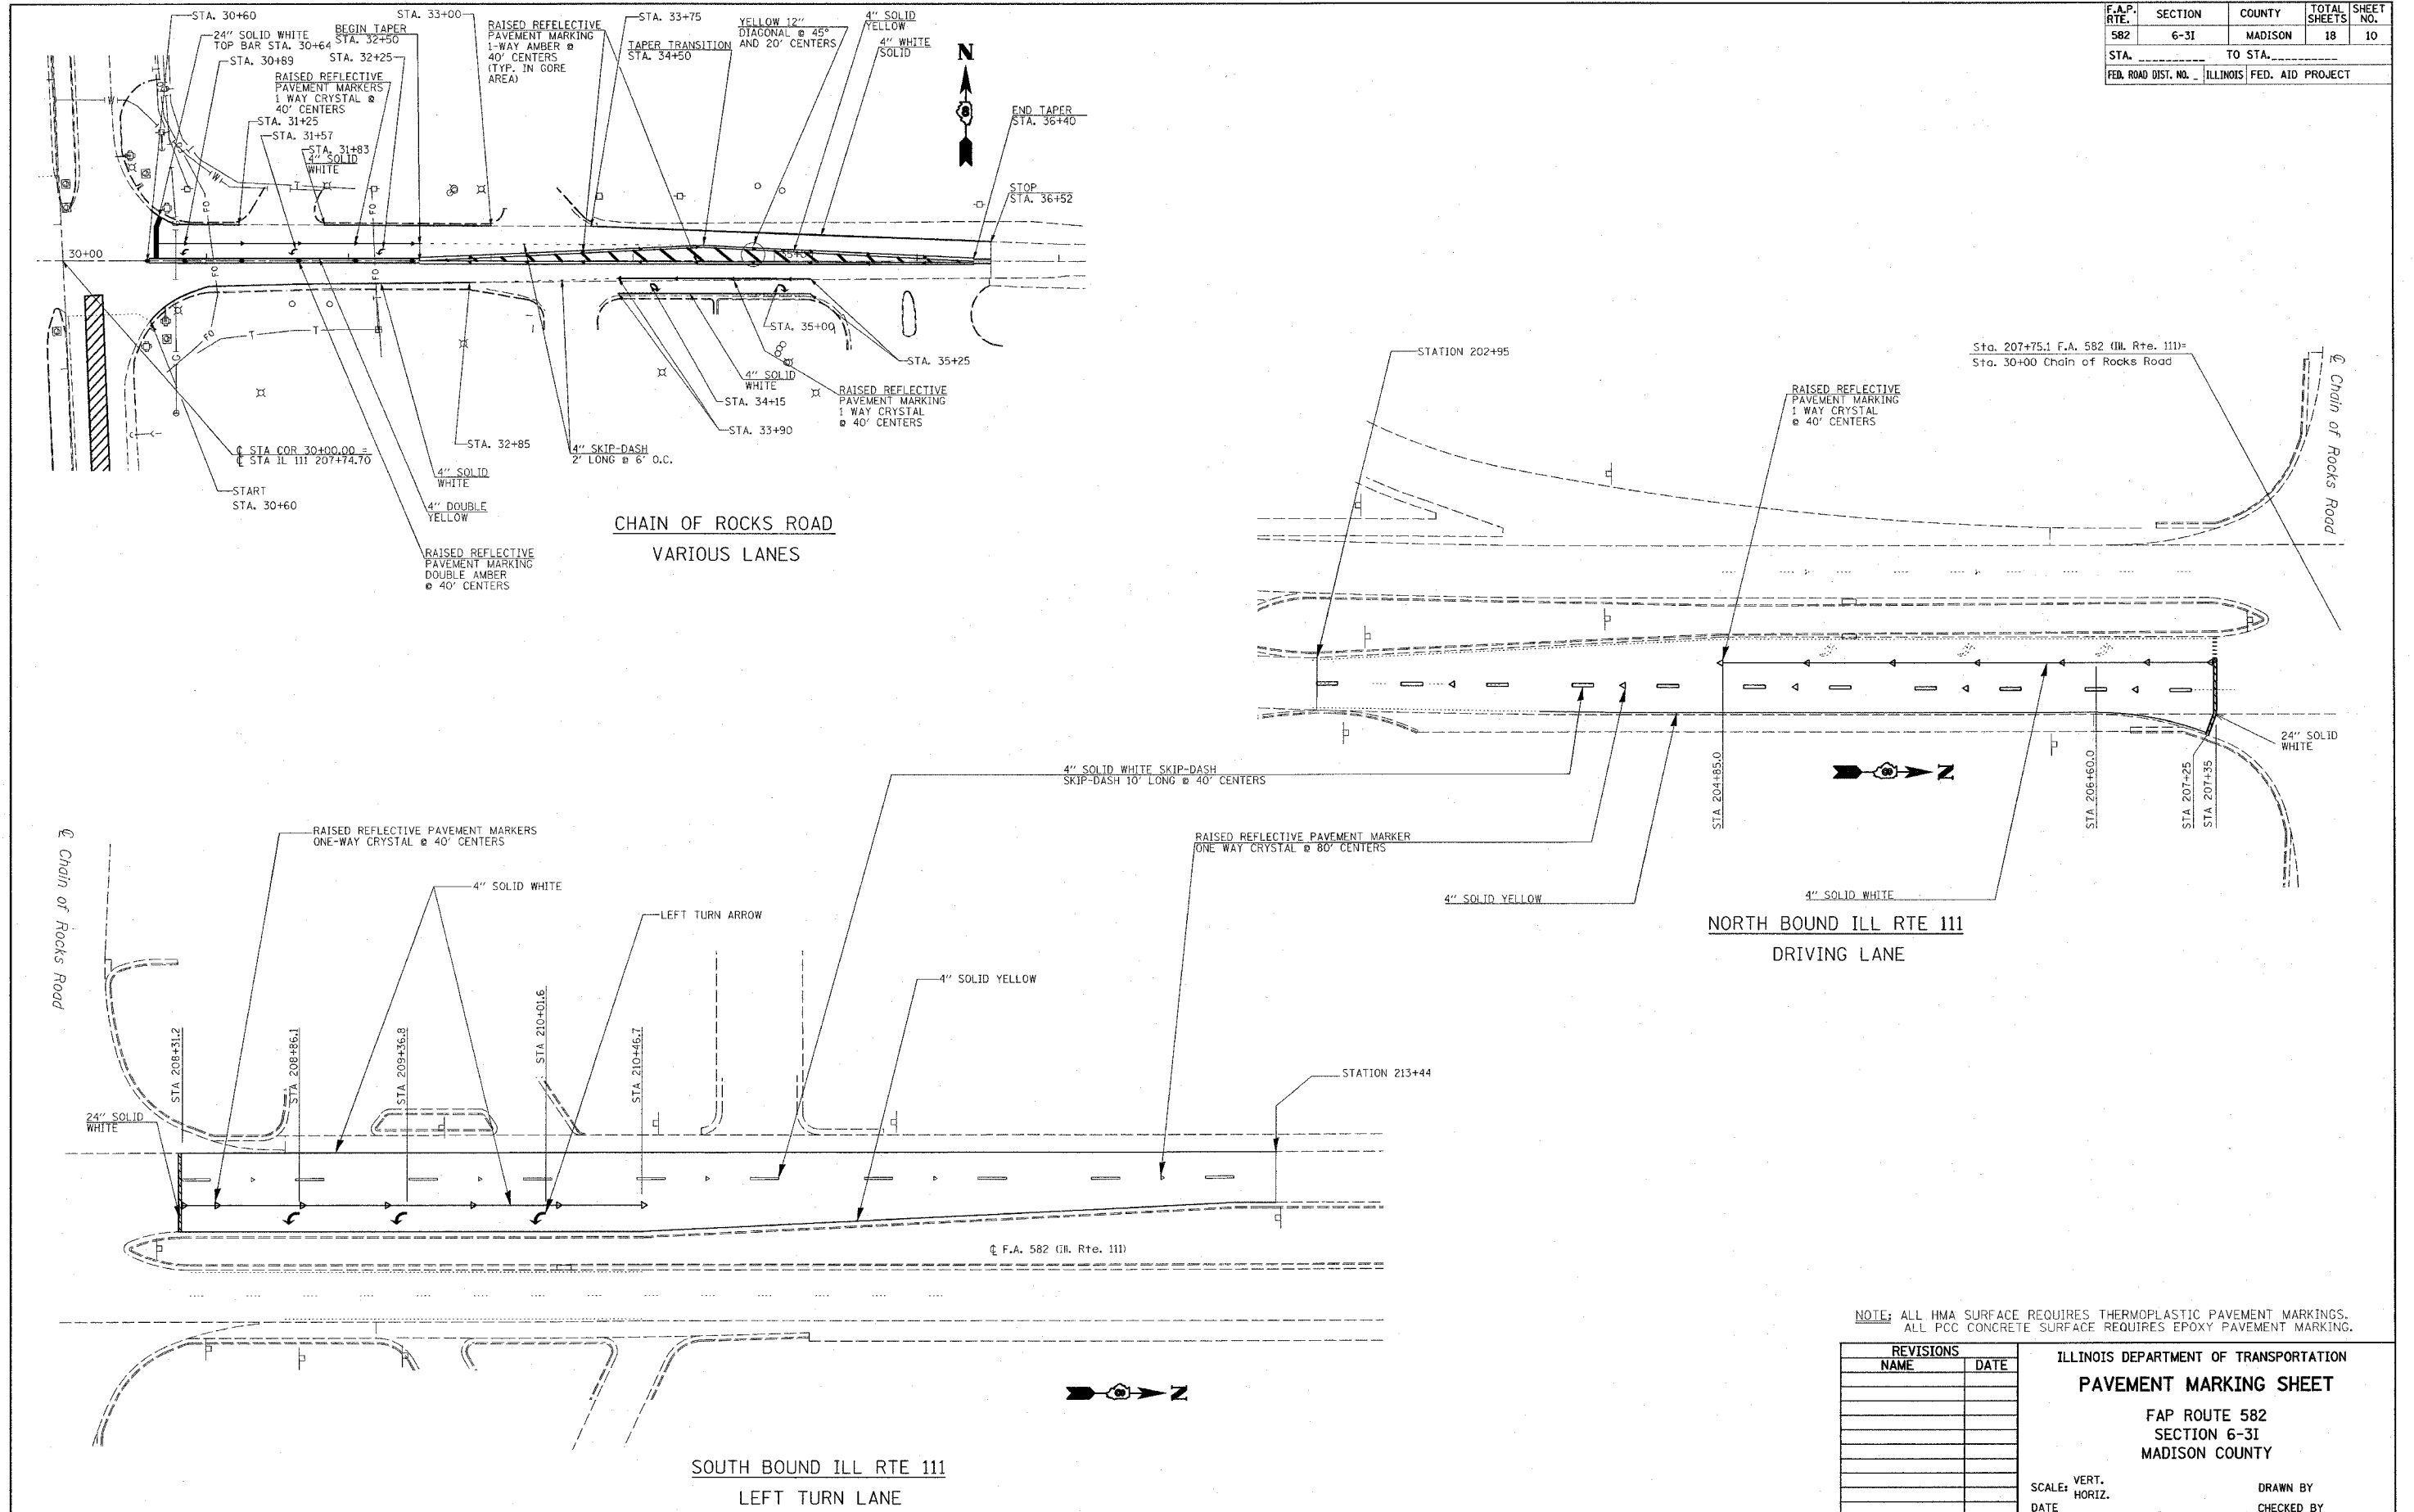

NOTE: ALL HMA SURFACE REQUIRES THERMOPLASTIC PAVEMENT MARKINGS.
ALL PCC CONCRETE SURFACE REQUIRES EPOXY PAVEMENT MARKING.

REVISIONS		DATE
NAME		

ILLINOIS DEPARTMENT OF TRANSPORTATION
PAVEMENT MARKING SHEET
FAP ROUTE 582
SECTION 6-31
MADISON COUNTY

SCALE: VERT. _____
HORIZ. _____
DATE _____

DRAWN BY _____
CHECKED BY _____

PLOT DATE = 4/27/2007
FILE NAME = c:\projects\76b02\plan\pml01070.dgn
PLOT SCALE = 1/8" = 1'-0"
REFERENCE = BREF