


| F.A.P. RTE. | SECTION | COUNTY | TOTAL SHEETS | SHEET NO. |
|---------------------------|---------|---------------------------|--------------|-----------|
| 582 | 6-3I | MADISON | 18 | 16 |
| STA. _____ | | TO STA. _____ | | |
| FED. ROAD DIST. NO. _____ | | ILLINOIS FED. AID PROJECT | | |

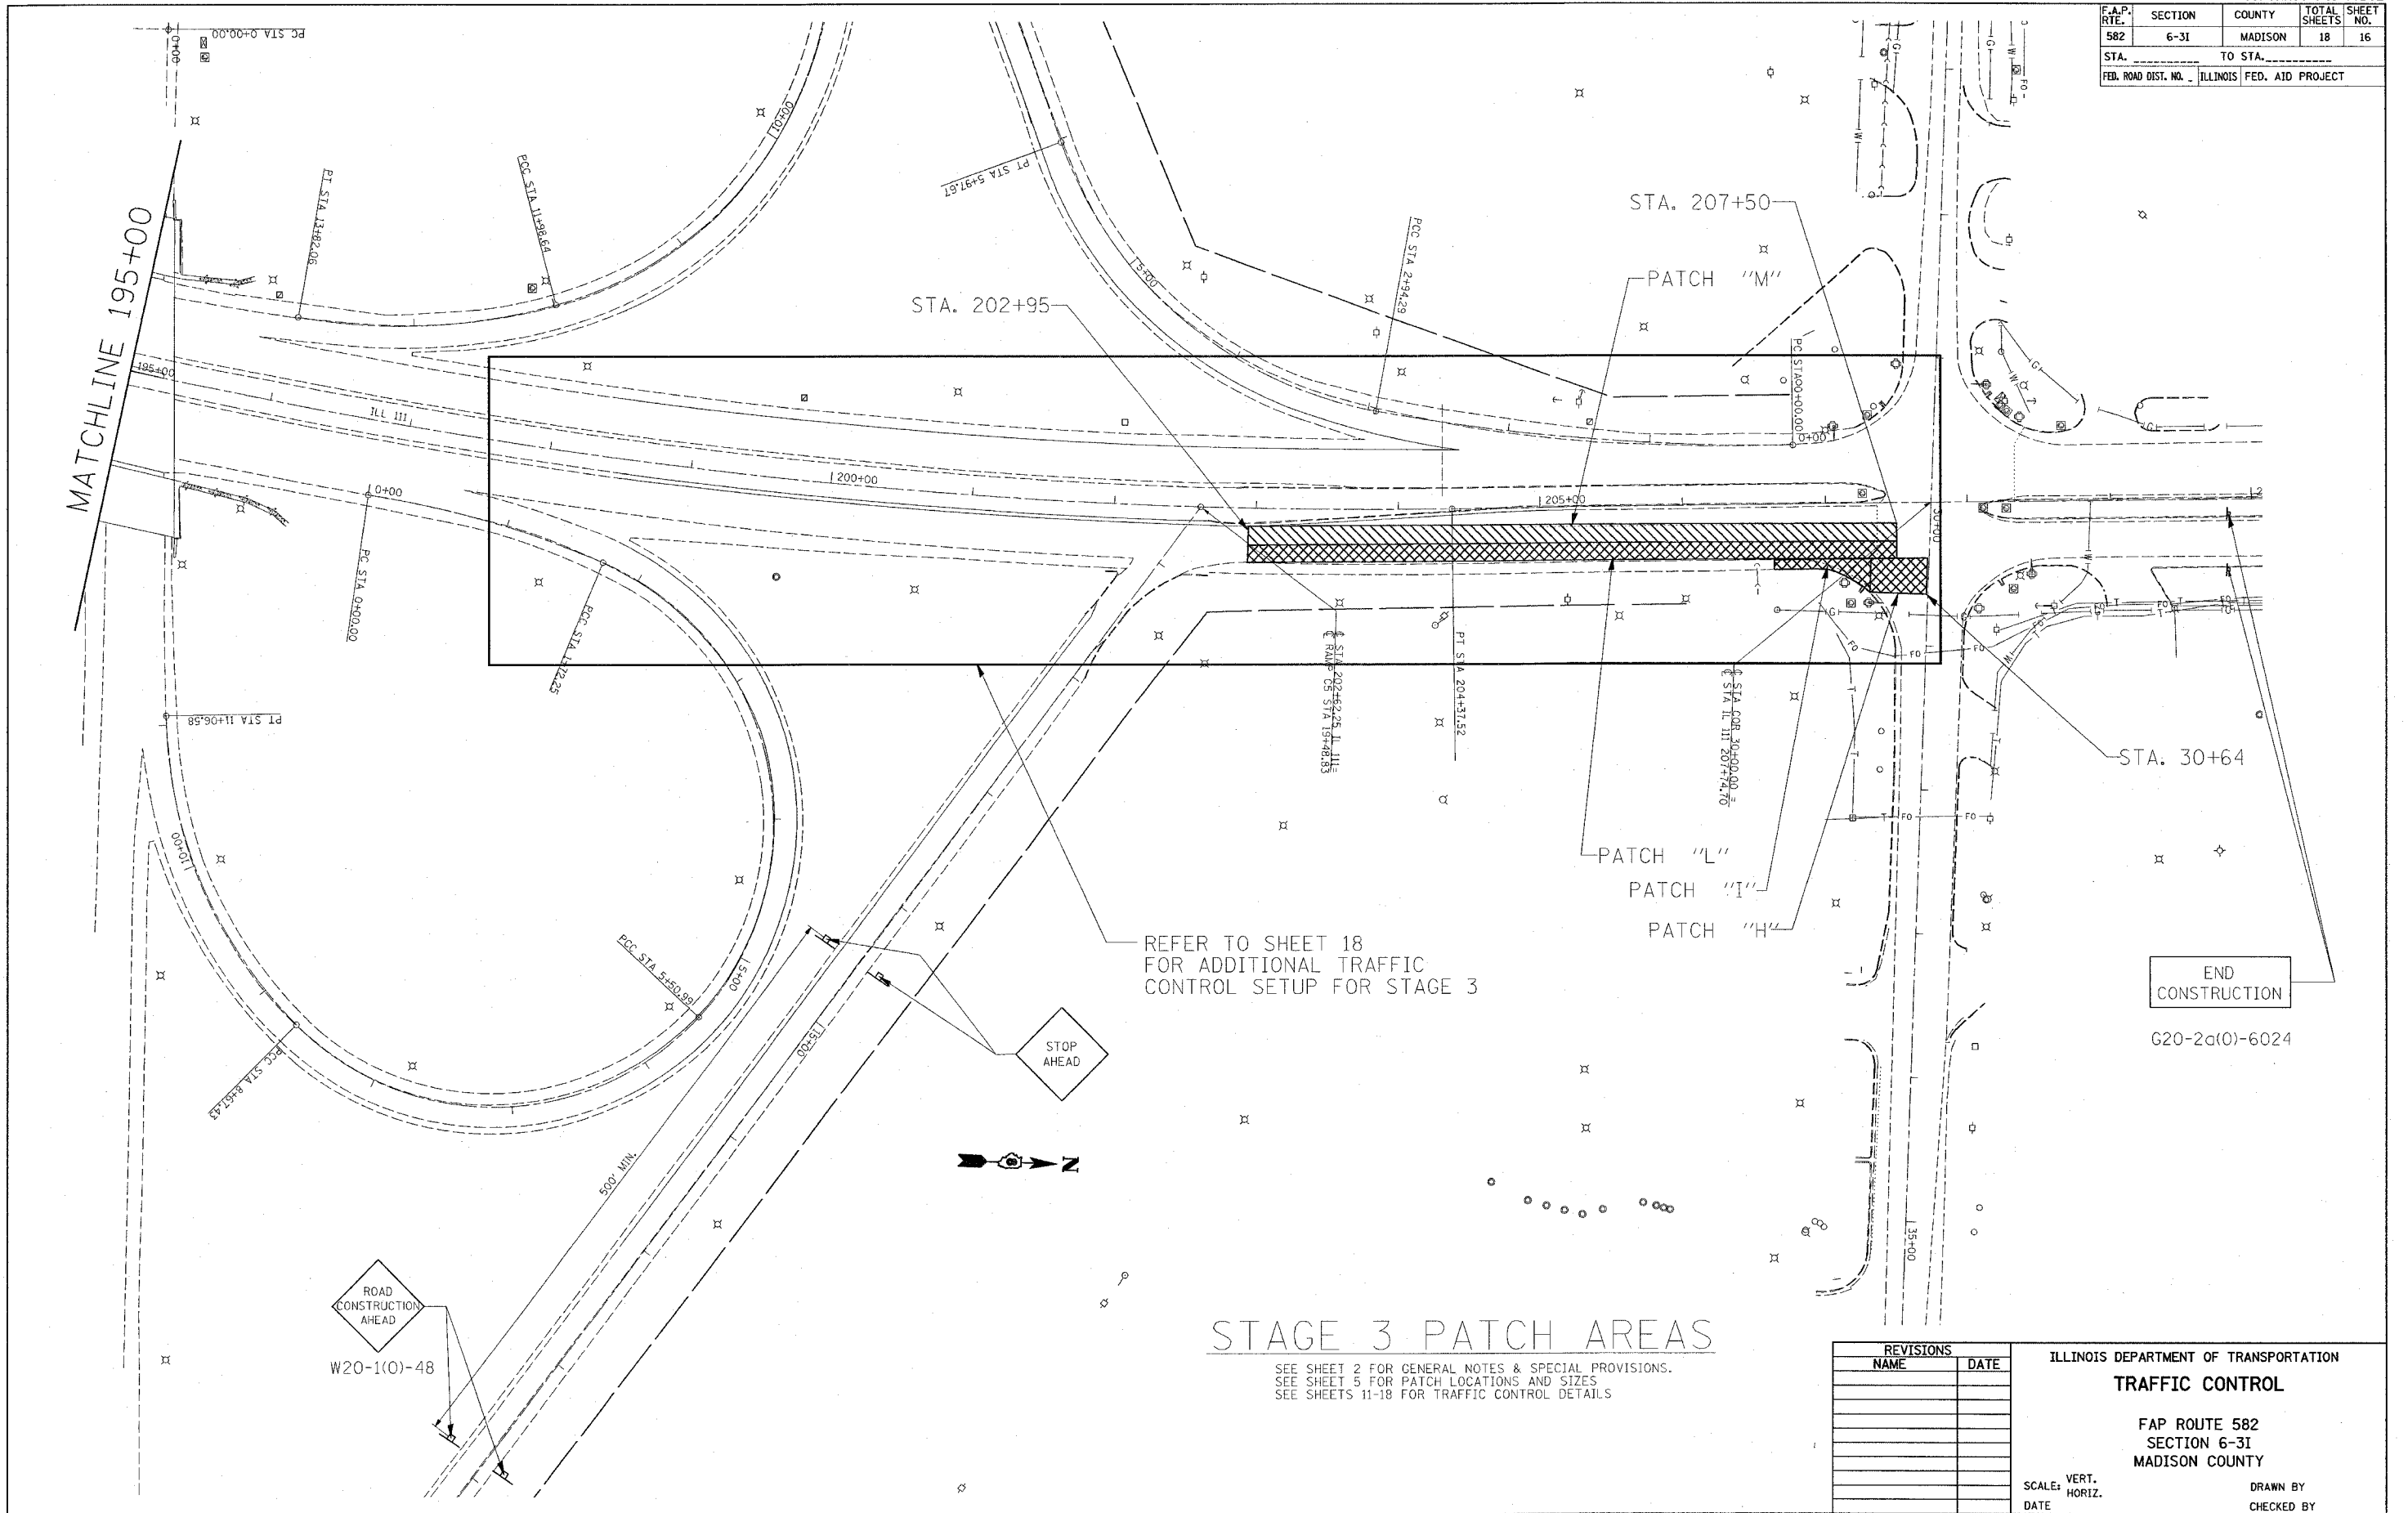

SEE SHEET 2 FOR GENERAL NOTES & SPECIAL PROVISIONS.
 SEE SHEET 5 FOR PATCH LOCATIONS AND SIZES
 SEE SHEETS 11-18 FOR TRAFFIC CONTROL DETAILS

| REVISIONS | |
|-----------|------|
| NAME | DATE |
| | |
| | |
| | |
| | |
| | |
| | |
| | |
| | |
| | |
| | |

ILLINOIS DEPARTMENT OF TRANSPORTATION
TRAFFIC CONTROL

FAP ROUTE 582
 SECTION 6-3I
 MADISON COUNTY

SCALE: VERT. _____
 HORIZ. _____

DATE _____

DRAWN BY _____
 CHECKED BY _____

PLOT DATE = 5/3/2007
 PLOT SCALE = 50.0000 / IN.
 REFERENCE = #REF#

ROAD CONSTRUCTION AHEAD
 W20-1(0)-48

STOP AHEAD