
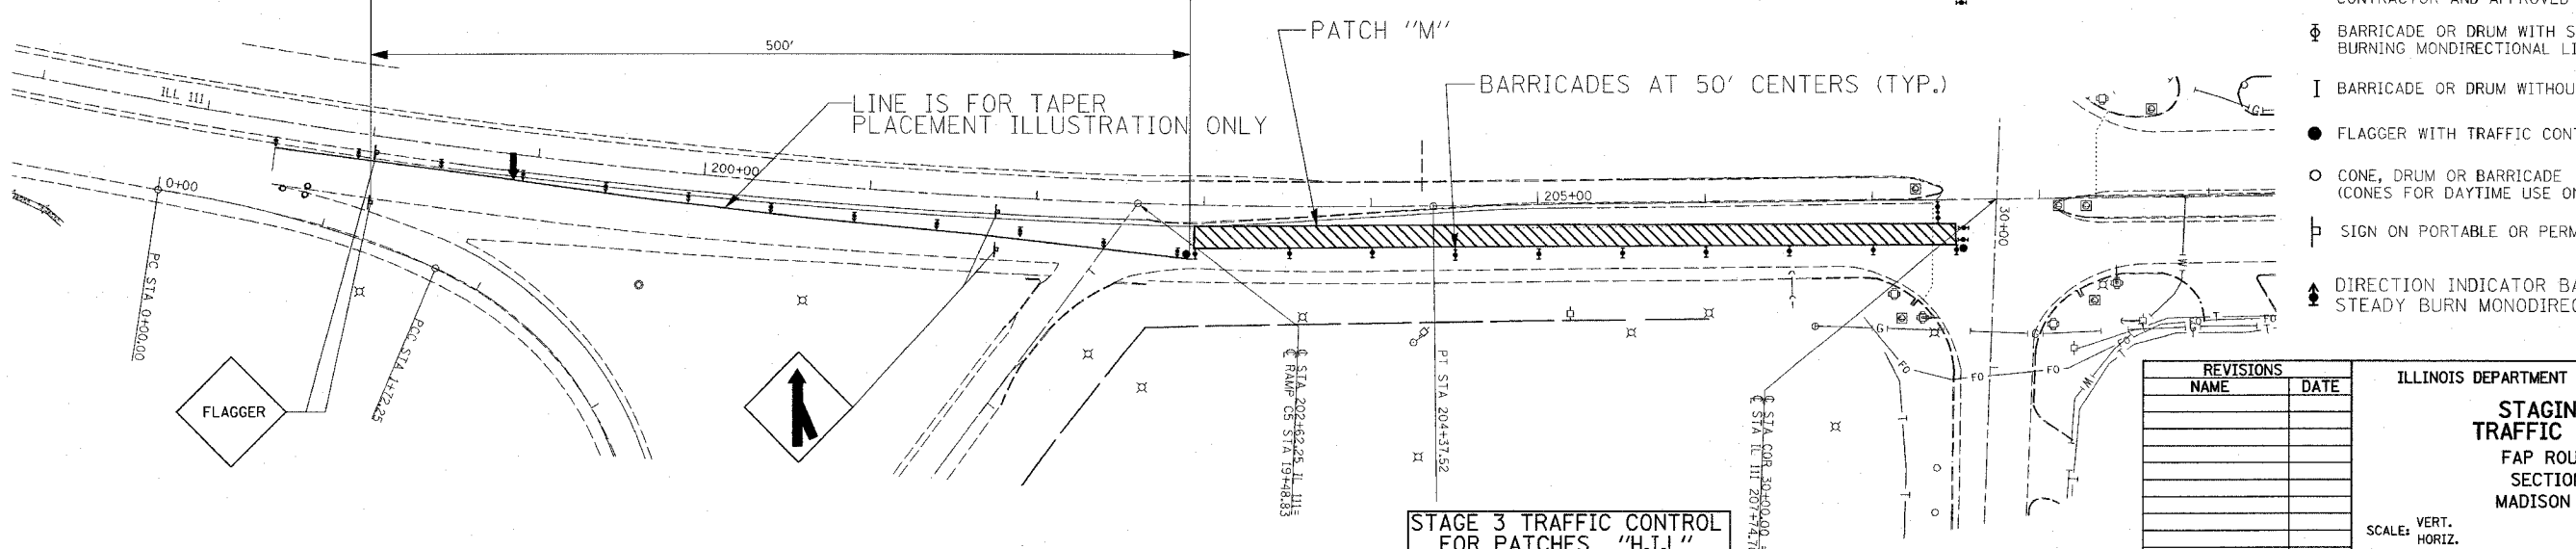
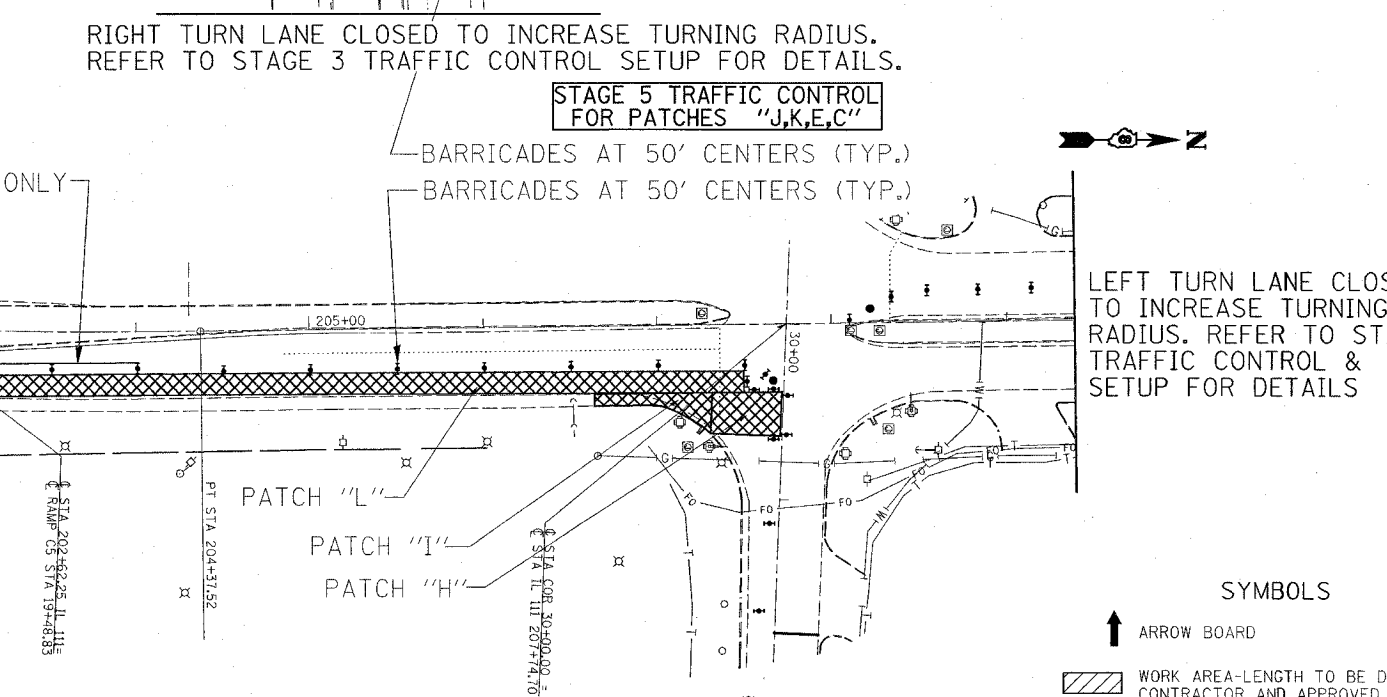
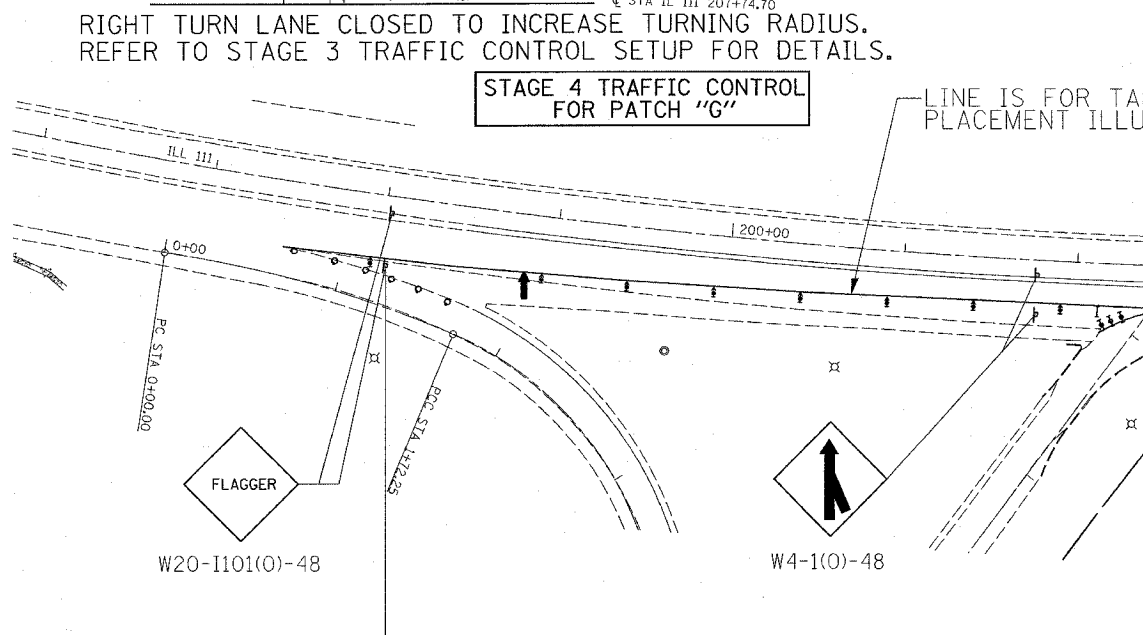
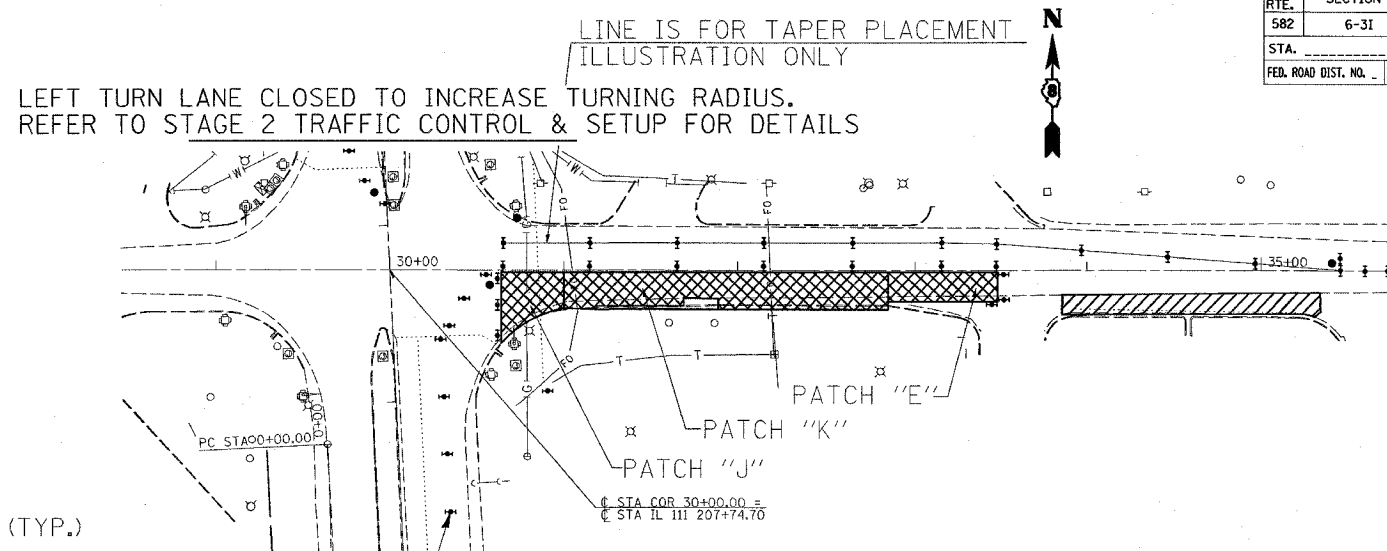


F.A.P. RTE.	SECTION	COUNTY	TOTAL SHEETS	SHEET NO.
582	6-31	MADISON	18	18
STA. _____ TO STA. _____		FED. ROAD DIST. NO. _____ ILLINOIS FED. AID PROJECT		

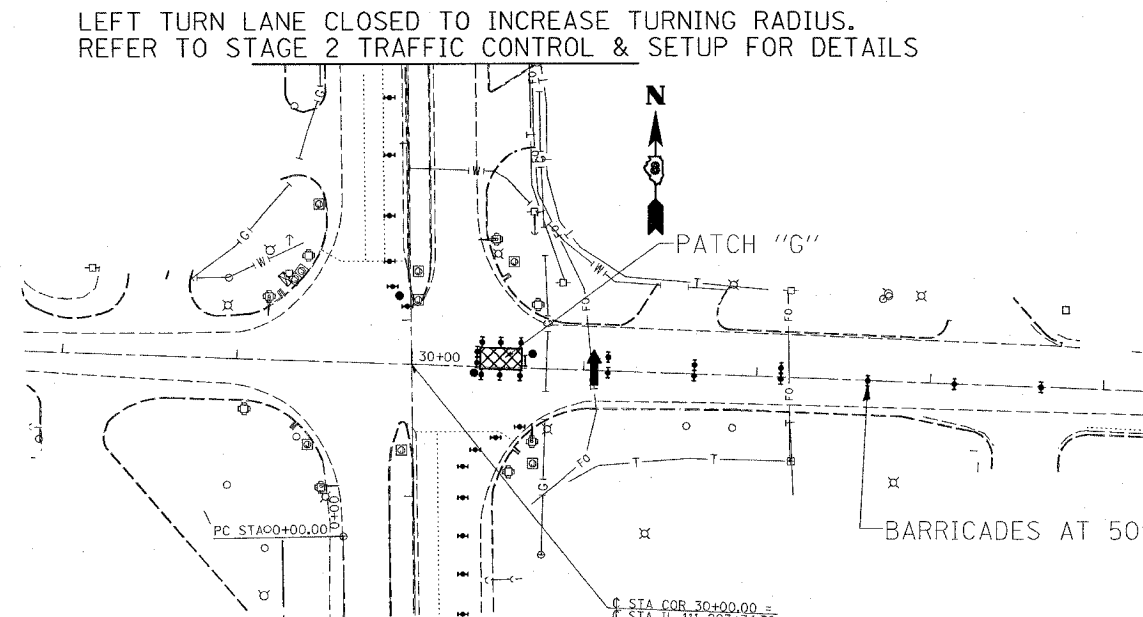

STAGE 4 TRAFFIC CONTROL FOR PATCH "G"

STAGE 5 TRAFFIC CONTROL FOR PATCHES "J,K,E,C"

STAGE 3 TRAFFIC CONTROL FOR PATCHES "H,I,L"

- SYMBOLS**
- ↑ ARROW BOARD
  - ▨ WORK AREA-LENGTH TO BE DETERMINED BY CONTRACTOR AND APPROVED BY RESIDENT ENGINEER
  - ⊕ BARRICADE OR DRUM WITH STEADY BURNING MONODIRECTIONAL LIGHT
  - I BARRICADE OR DRUM WITHOUT FLASHING LIGHT
  - FLAGGER WITH TRAFFIC CONTROL SIGN
  - CONE, DRUM OR BARRICADE (CONES FOR DAYTIME USE ONLY)
  - ⊥ SIGN ON PORTABLE OR PERMANENT SUPPORT
  - ↑ DIRECTION INDICATOR BARRICADE WITH STEADY BURN MONODIRECTIONAL LIGHT

REVISIONS	
NAME	DATE

ILLINOIS DEPARTMENT OF TRANSPORTATION  
**STAGING AND TRAFFIC CONTROL**  
 FAP ROUTE 582  
 SECTION 6-31  
 MADISON COUNTY

SCALE: VERT. \_\_\_\_\_  
 DATE: \_\_\_\_\_ HORIZ. \_\_\_\_\_

DRAWN BY \_\_\_\_\_  
 CHECKED BY \_\_\_\_\_

PLOT DATE = 5/4/2007  
 PLOT SCALE = 50.0000' / IN.  
 REFERENCE = \*REF\*