
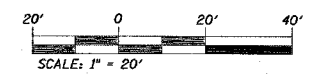


S.A. #	SECTION	COUNTY	TOTAL SHEETS	SHEET NO.
789	IRS-1	MADISON	26	14
STA. 262+00		TO STA. 263+87		
EXISTING CONDITIONS: _____				

PLAN	DATE
DESIGNED	
CHECKED	
APPROVED	
DATE	

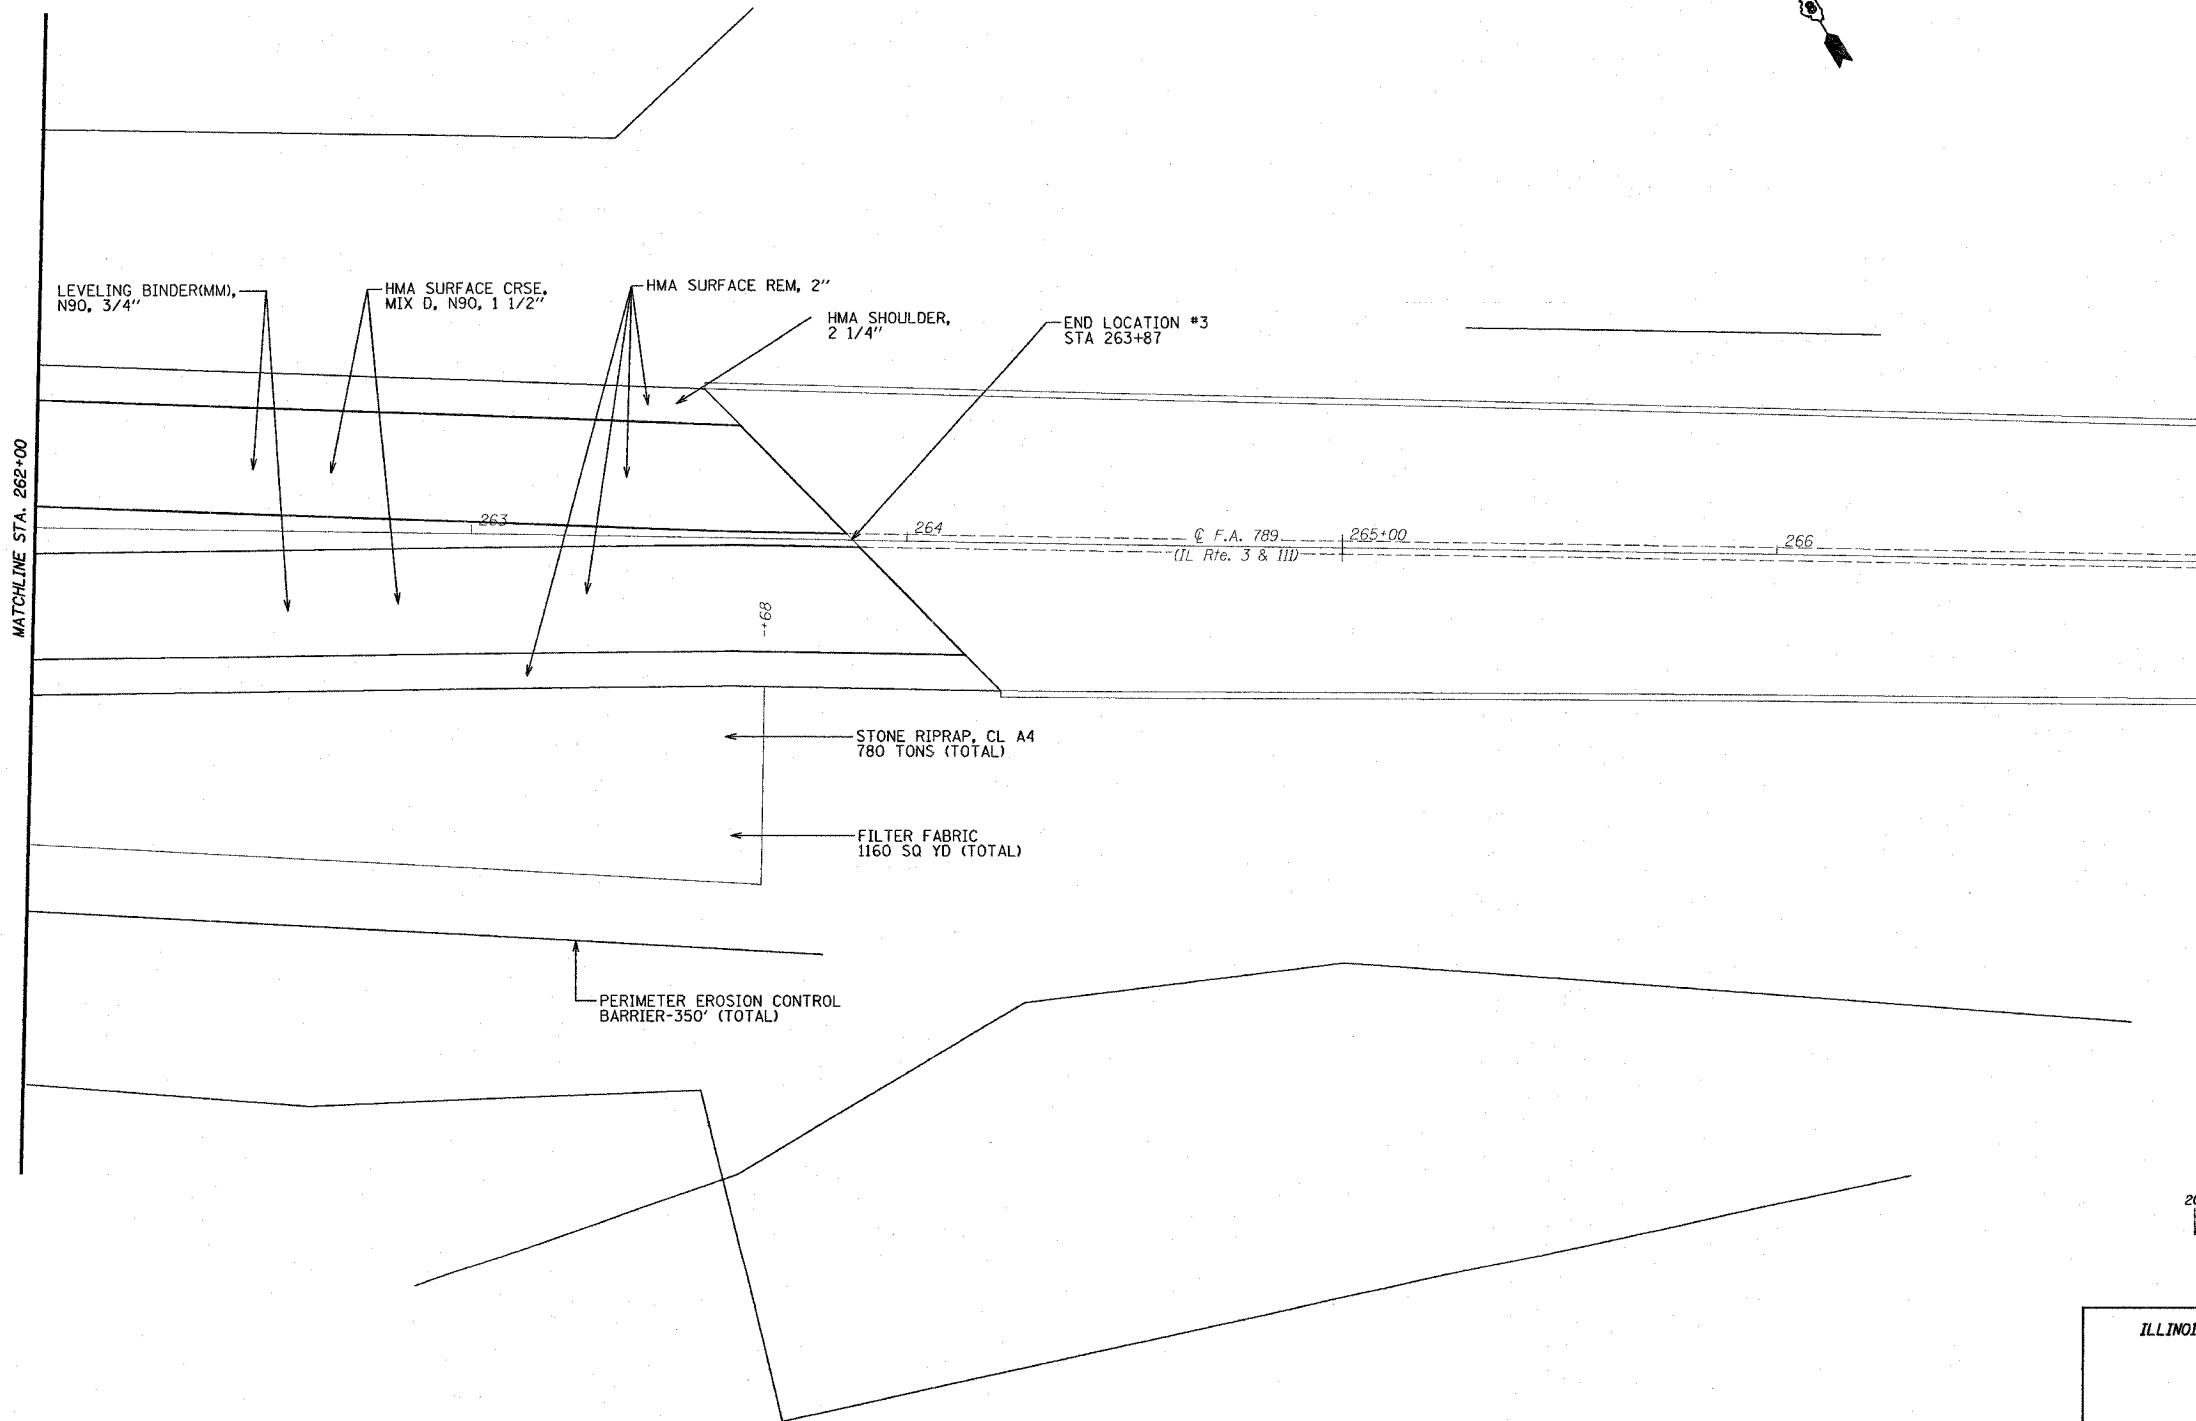

ILLINOIS DEPARTMENT OF TRANSPORTATION

**PLAN SHEETS**  
**LOCATION #3**

F.A. 789 (IL RTE. 3 & 111)  
SECTION IRS-1  
MADISON COUNTY

PLOT DATE: 4/5/2007

#DATE#  
4/5/2007  
#REF#