
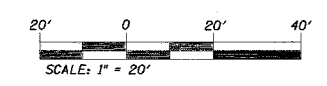


F.A.P. NO.	SECTION	COUNTY	TOTAL SHEETS	SHEET NO.
789	IRS-1	MADISON	26	15
STA. 0+00		TO STA. 5+00		
EXISTING CONDITIONS:				

PLAN	DATE
DESIGNED	
PLOTTED	
ALIGNMENT CHECKED	
WRITE BOOK	
NO. _____	
FILE NAME	

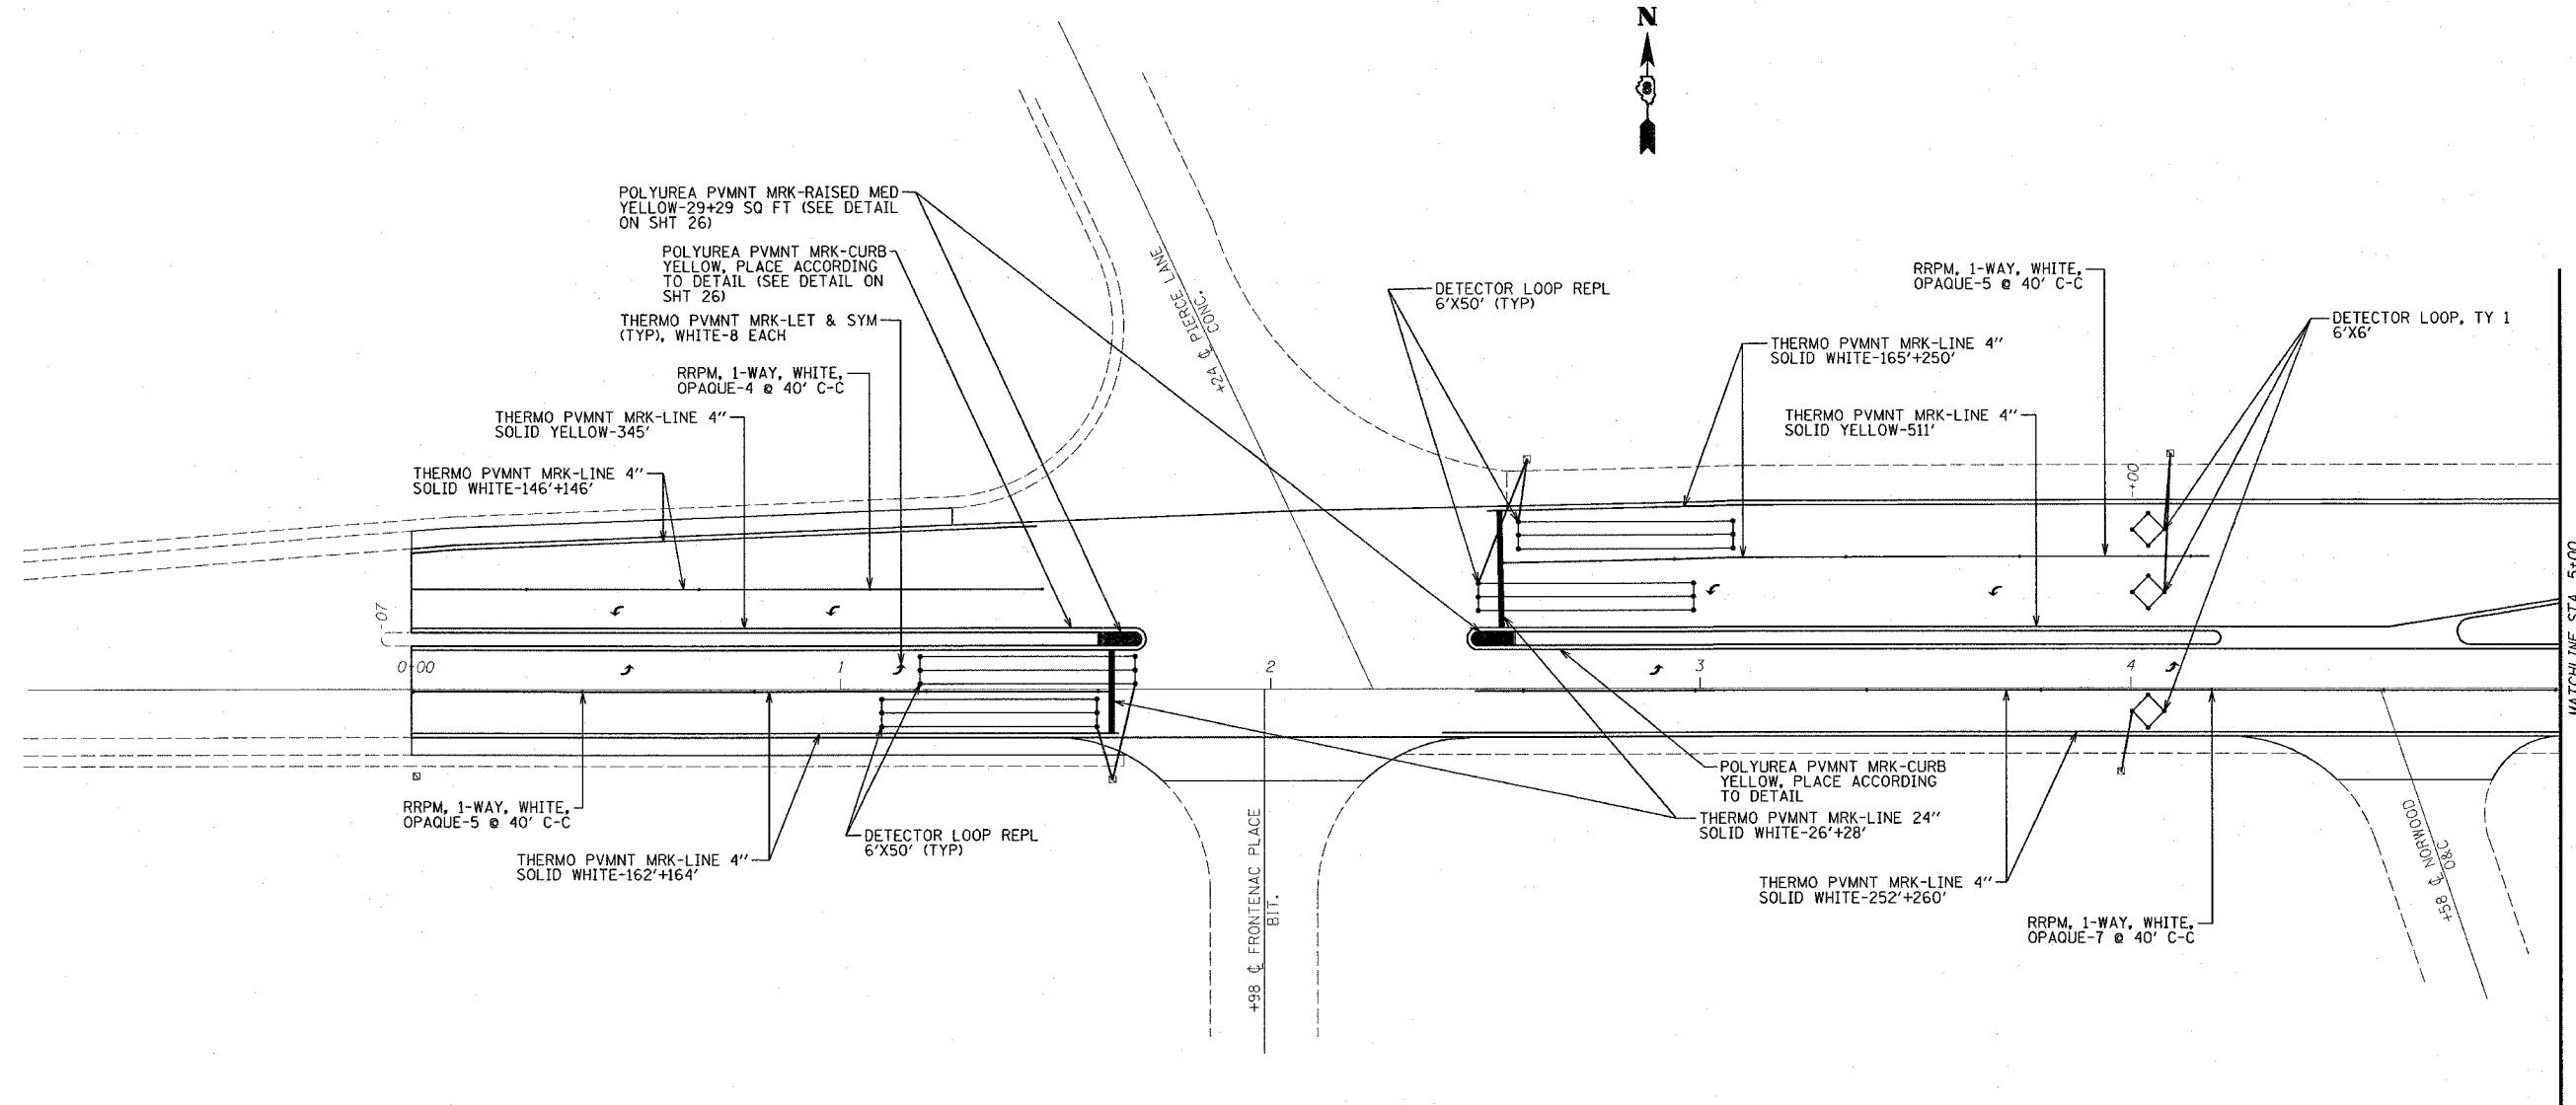

ILLINOIS DEPARTMENT OF TRANSPORTATION
PAVEMENT MARKING & ELECTRICAL LOCATION #1
 F.A. 789 (IL RTE. 3 & 111)
 SECTION IRS-1
 MADISON COUNTY

PLOT DATE: 4/5/2007

#DATE#
 #DRAW#
 #REF#
 #REF#