
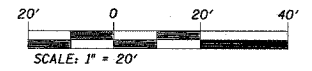


F.A.R. NO.	SECTION	COUNTY	TOTAL SHEETS	SHEET NO.
789	IRS-1	MADISON	26	23
STA. 262+00		TO STA. 263+87		
EXISTING CONDITIONS: _____				

PLAN	DATE
DESIGNED	07
CHECKED	
IN CHARGE	
DATE	

NOTE BOOK
NO. _____
DATE FILED _____

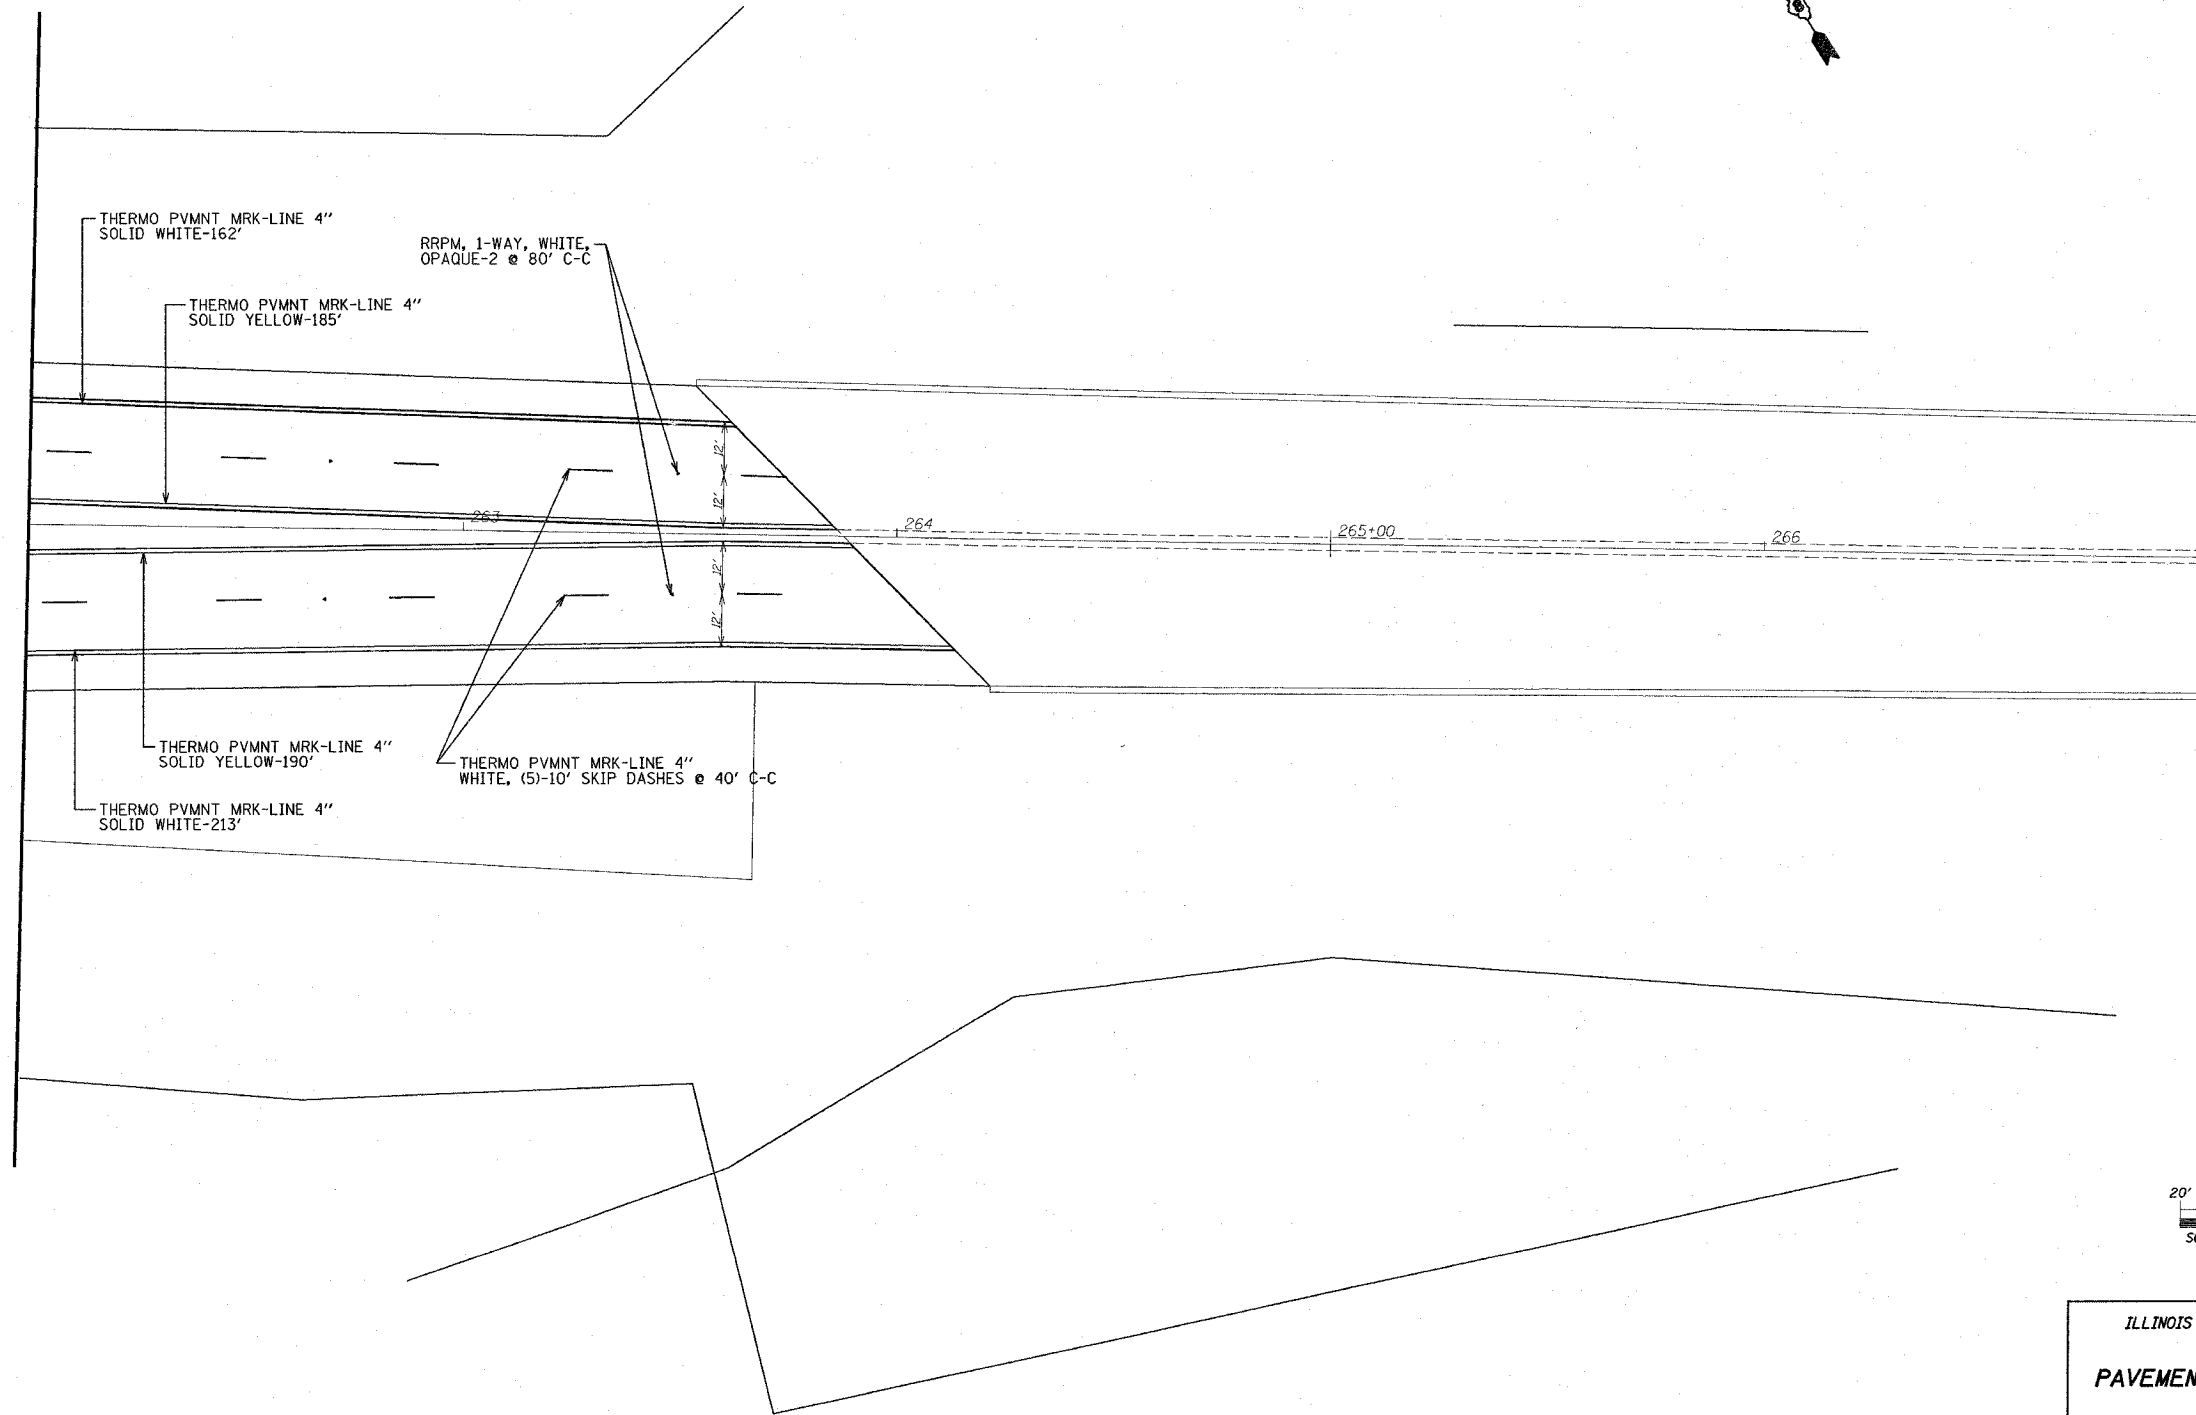

ILLINOIS DEPARTMENT OF TRANSPORTATION
PAVEMENT MARKING & ELECTRICAL LOCATION #3
 F.A. 789 (IL RTE. 3 & 111)
 SECTION IRS-1
 MADISON COUNTY

PLOT DATE: 4/5/2007

4/5/2007
 c:\projects\789\07\plan\pand0207a.dgn
 REF