


F.A.I. RTE.	SECTION	COUNTY	TOTAL SHEETS	SHEET NO.
•	••	MADISON	37	19

STA.	TO STA.

FED. ROAD DIST. NO.	ILLINOIS	FED. AID PROJECT
••255-55/70		
••(60-7, 60-9)RS AND 60-16-1,7-1)RS		

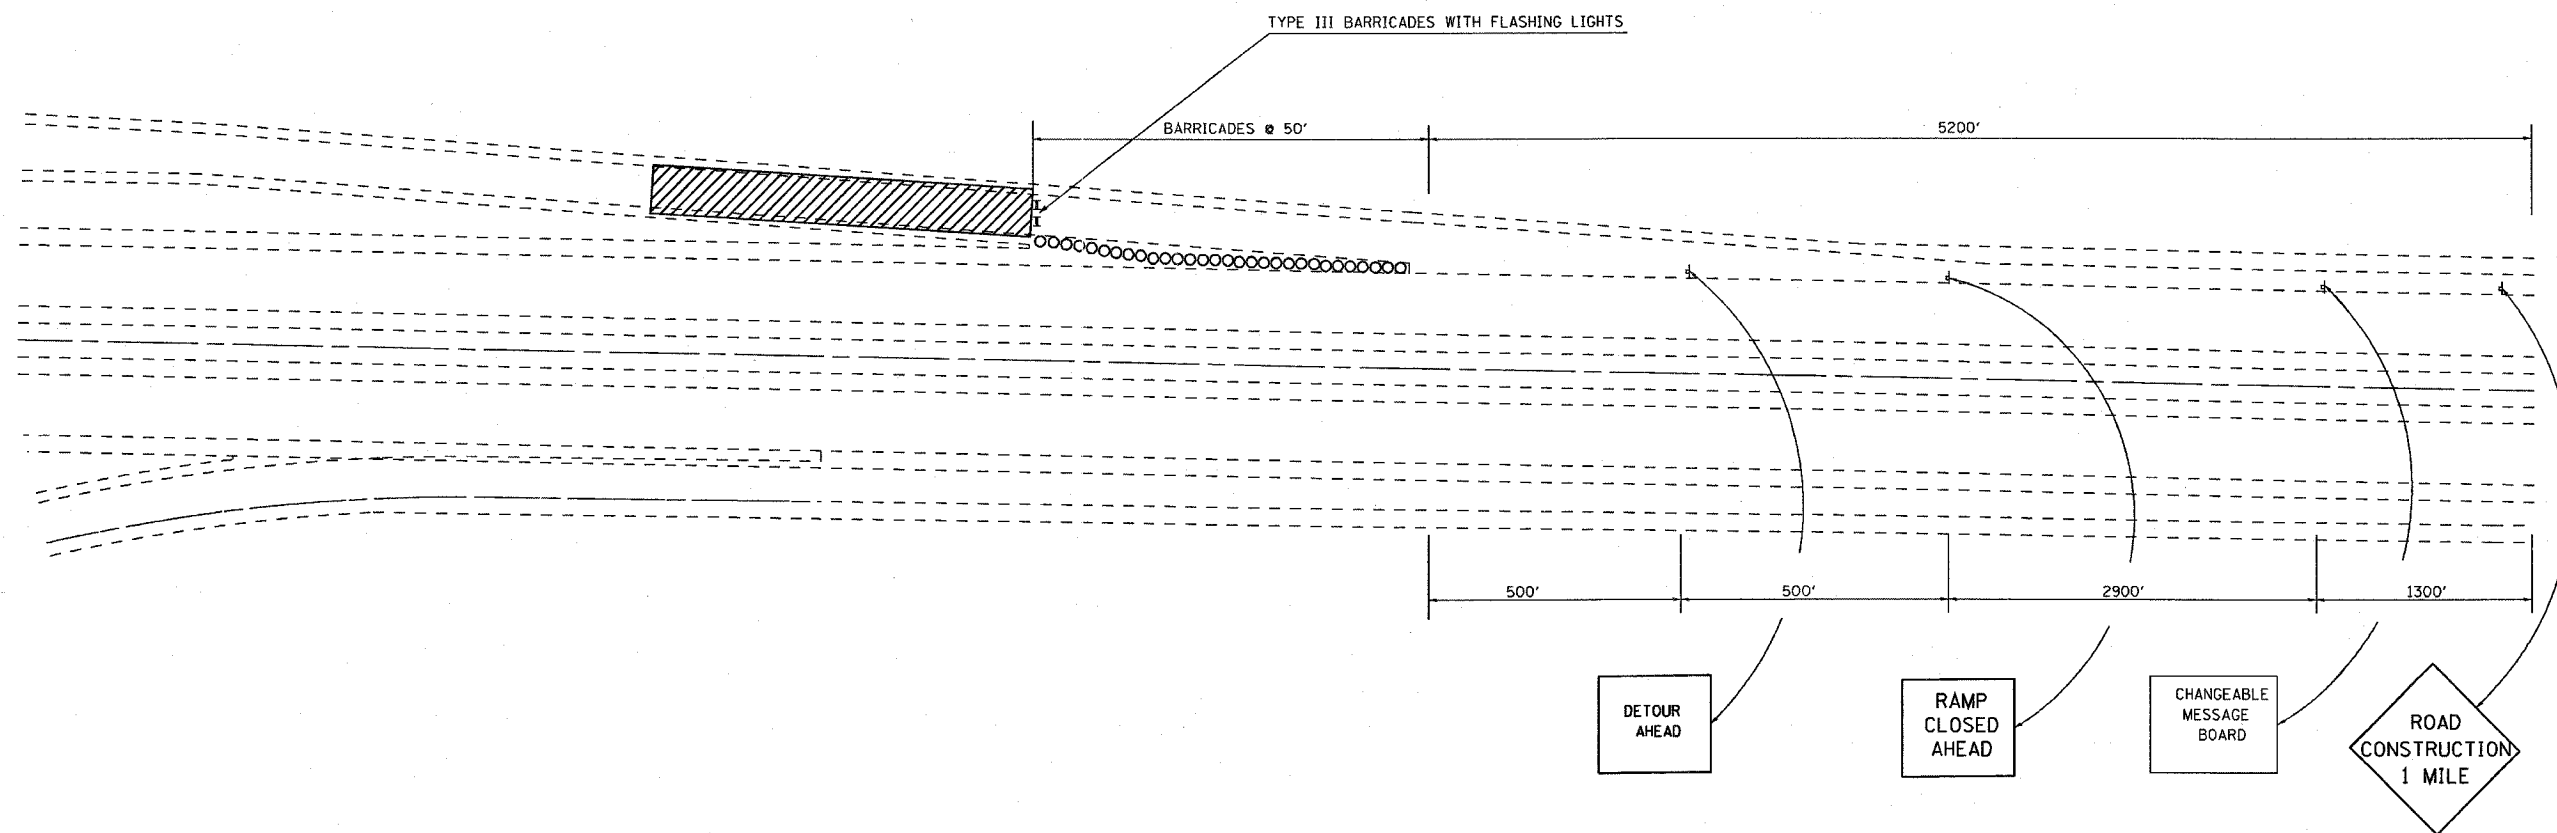

PLOT DATE = 8/11/2007
 FILE NAME = c:\projects\76b15\76b15.dgn
 PLOT SCALE = 1/8" = 1' IN.
 USER NAME = jfr06

REVISIONS	
NAME	DATE

ILLINOIS DEPARTMENT OF TRANSPORTATION
RAMP CLOSURE
MULTILANE, FOR SPEEDS
> 45 MPH
 FAI 255, FAI 55/70
 SECTION (60-7, 60-9)RS &
 60-16-1,7-1)RS
 MADISON COUNTY
 SCALE: VERT. _____
 DATE: _____ HORIZ. _____
 DRAWN BY _____
 CHECKED BY _____