


F.A.I. RTE.	SECTION	COUNTY	TOTAL SHEETS	SHEET NO.
•	**	MADISON	37	25
STA.		TO STA.		
FEB. ROAD DIST. NO.		ILLINOIS FED. AID PROJECT		
•-255-55/70		••(60-7, 60-9)RS AND 60-(6-1,7-1)RS		

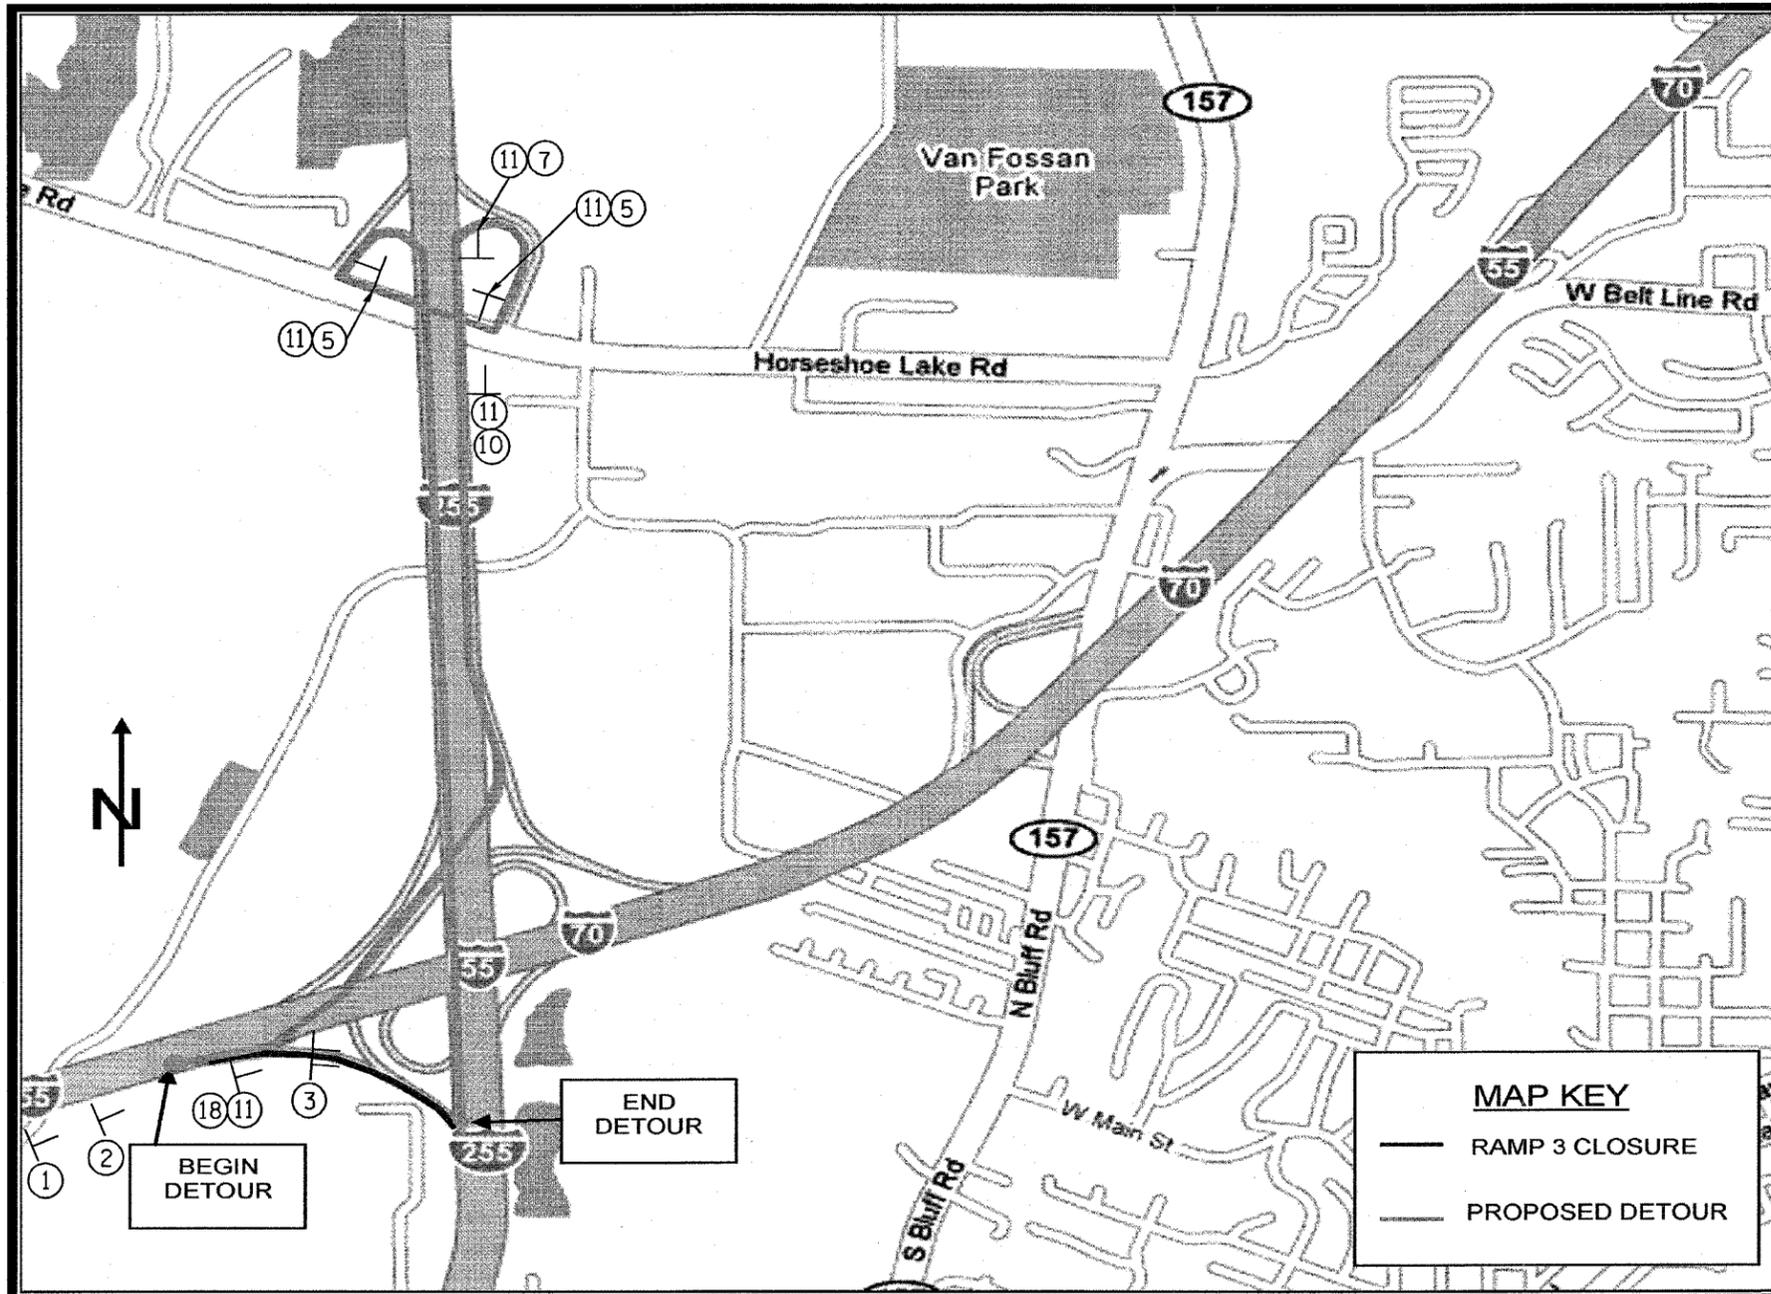

I-255/I-55/70 RAMP 3 DETOUR

PLOT DATE • 8/11/2007
 FILE NAME • c:\projects\76b15\76b15.dwg
 USER NAME • alfranco

REVISIONS		DATE	ILLINOIS DEPARTMENT OF TRANSPORTATION
NAME			

DETOUR SHEET
 FAI 255, FAI 55/70
 SECTION (60-7, 60-9)RS &
 60-(6-1,7-1)RS
 MADISON COUNTY
 SCALE: VERT. _____
 HORIZ. _____
 DATE _____ DRAWN BY _____
 CHECKED BY _____