


F.A.I. RTE.	SECTION	COUNTY	TOTAL SHEETS	SHEET NO.
*	**	MADISON	37	26
STA. TO STA.				
FED. ROAD DIST. NO. ILLINOIS FED. AID PROJECT				
*-255-55/70				
**-(60-7, 60-9)RS AND 60-(16-1,7-1)RS				

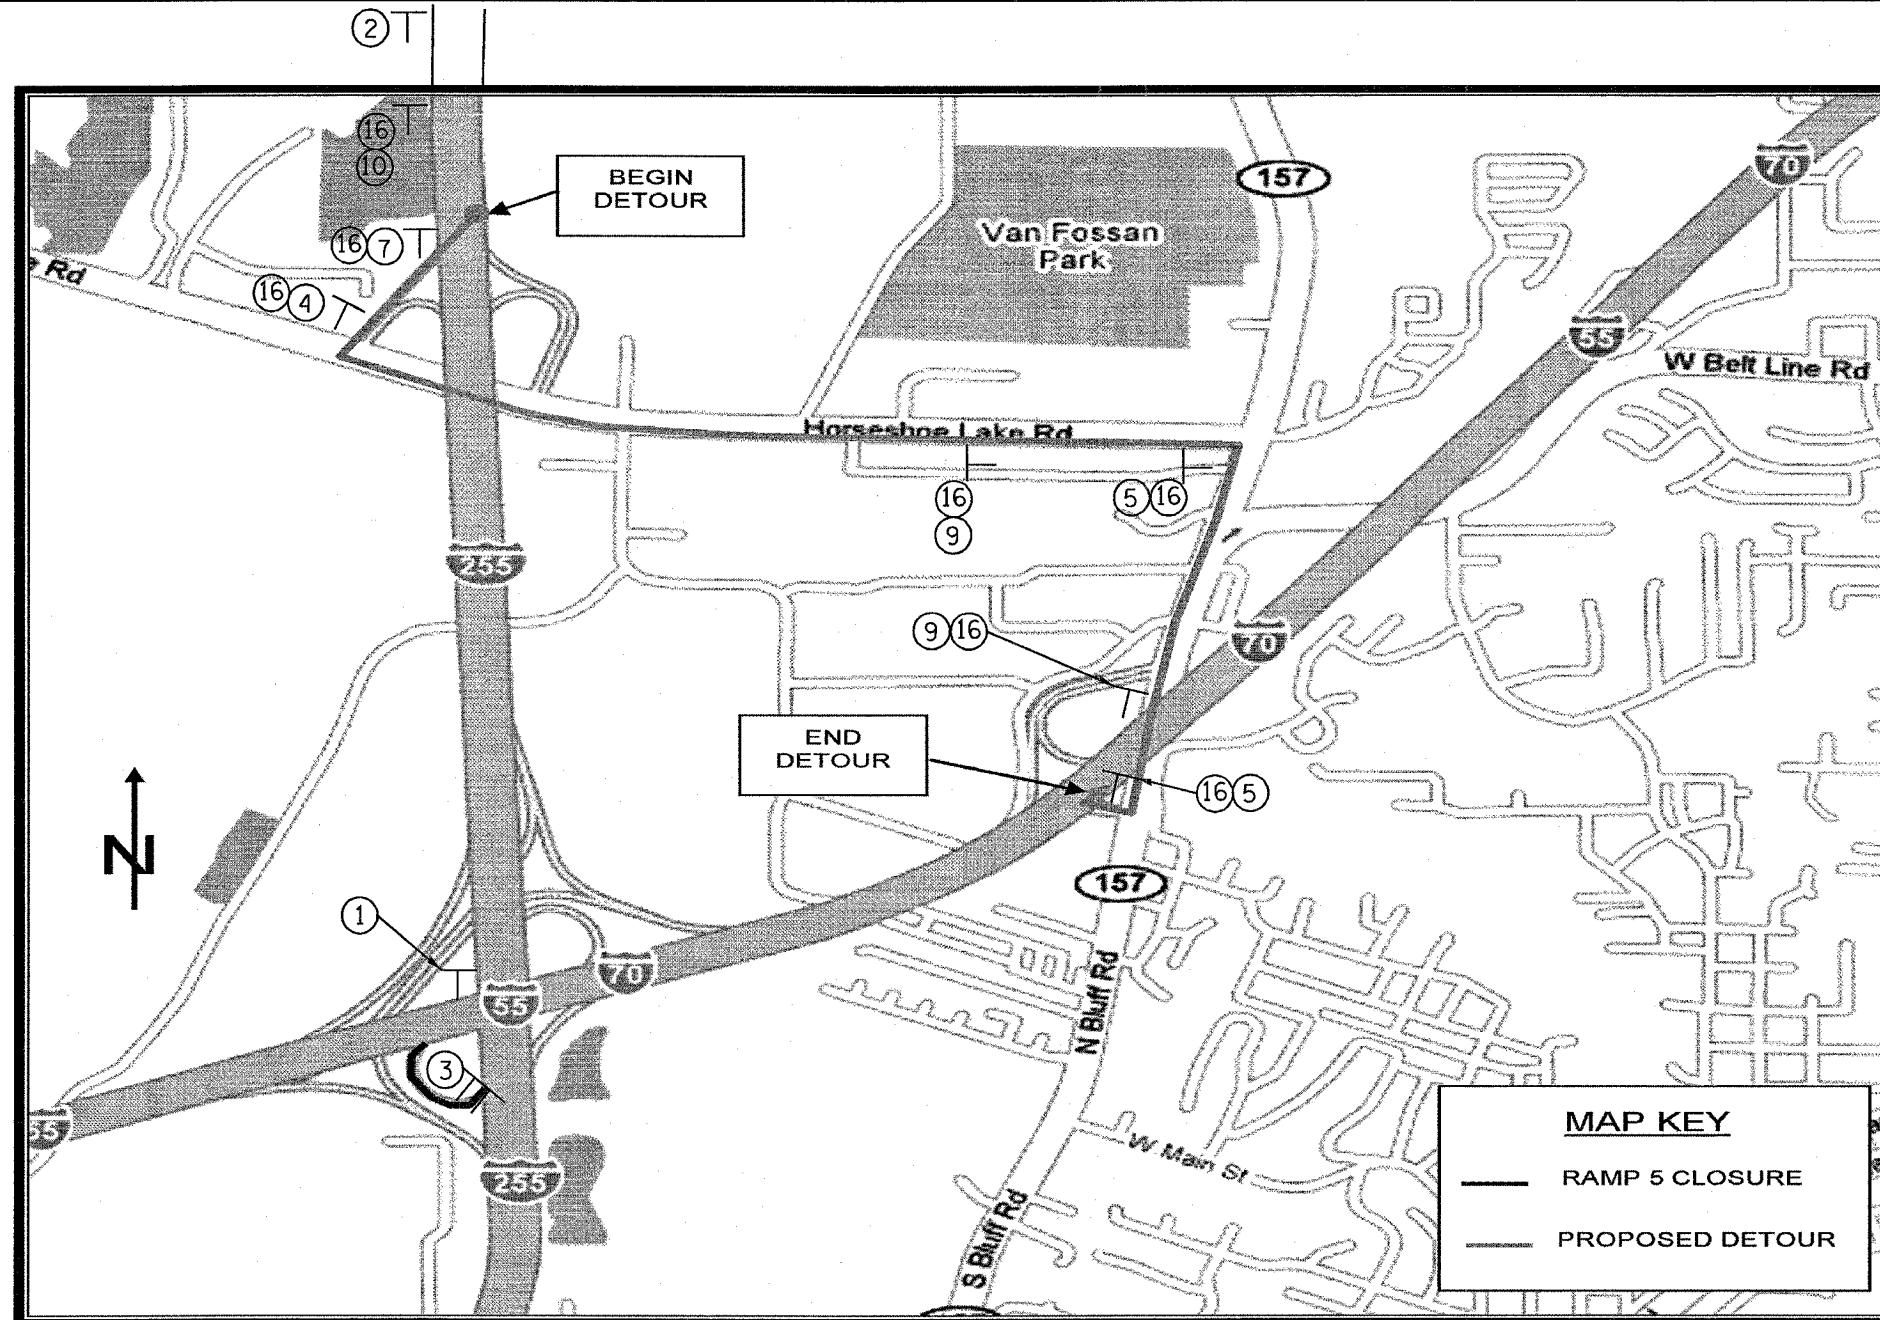

# I-255/I-55/70 RAMP 5 DETOUR

PLOT DATE = 8/11/2007  
 FILE NAME = c:\projects\76b15\76b15.dwg  
 PLOT SCALE = 1/8" = 1'-0"  
 USER NAME = jfords

REVISIONS	
NAME	DATE

ILLINOIS DEPARTMENT OF TRANSPORTATION

DETOUR SHEET  
 FAI 255, FAI 55/70  
 SECTION (60-7, 60-9)RS &  
 60-(16-1,7-1)RS  
 MADISON COUNTY

SCALE: VERT.    DRAWN BY  
 HORIZ.        CHECKED BY  
 DATE