


CONTRACT NO. 83737				
F.A.U. RTE.	SECTION	COUNTY	TOTAL SHEETS	SHEET NO.
2509	96-00094-01-WR	KANE	187	28
STA.		TO STA.		
FED. ROAD DIST. NO.		ILLINOIS FED. AID PROJECT		



ALL LANES ARE 11 FT WIDTH UNLESS NOTED OTHERWISE.

USE STD 701326-01 FOR TEMPORARY PAVEMENT WIDENING DURING THE PRESTAGE.

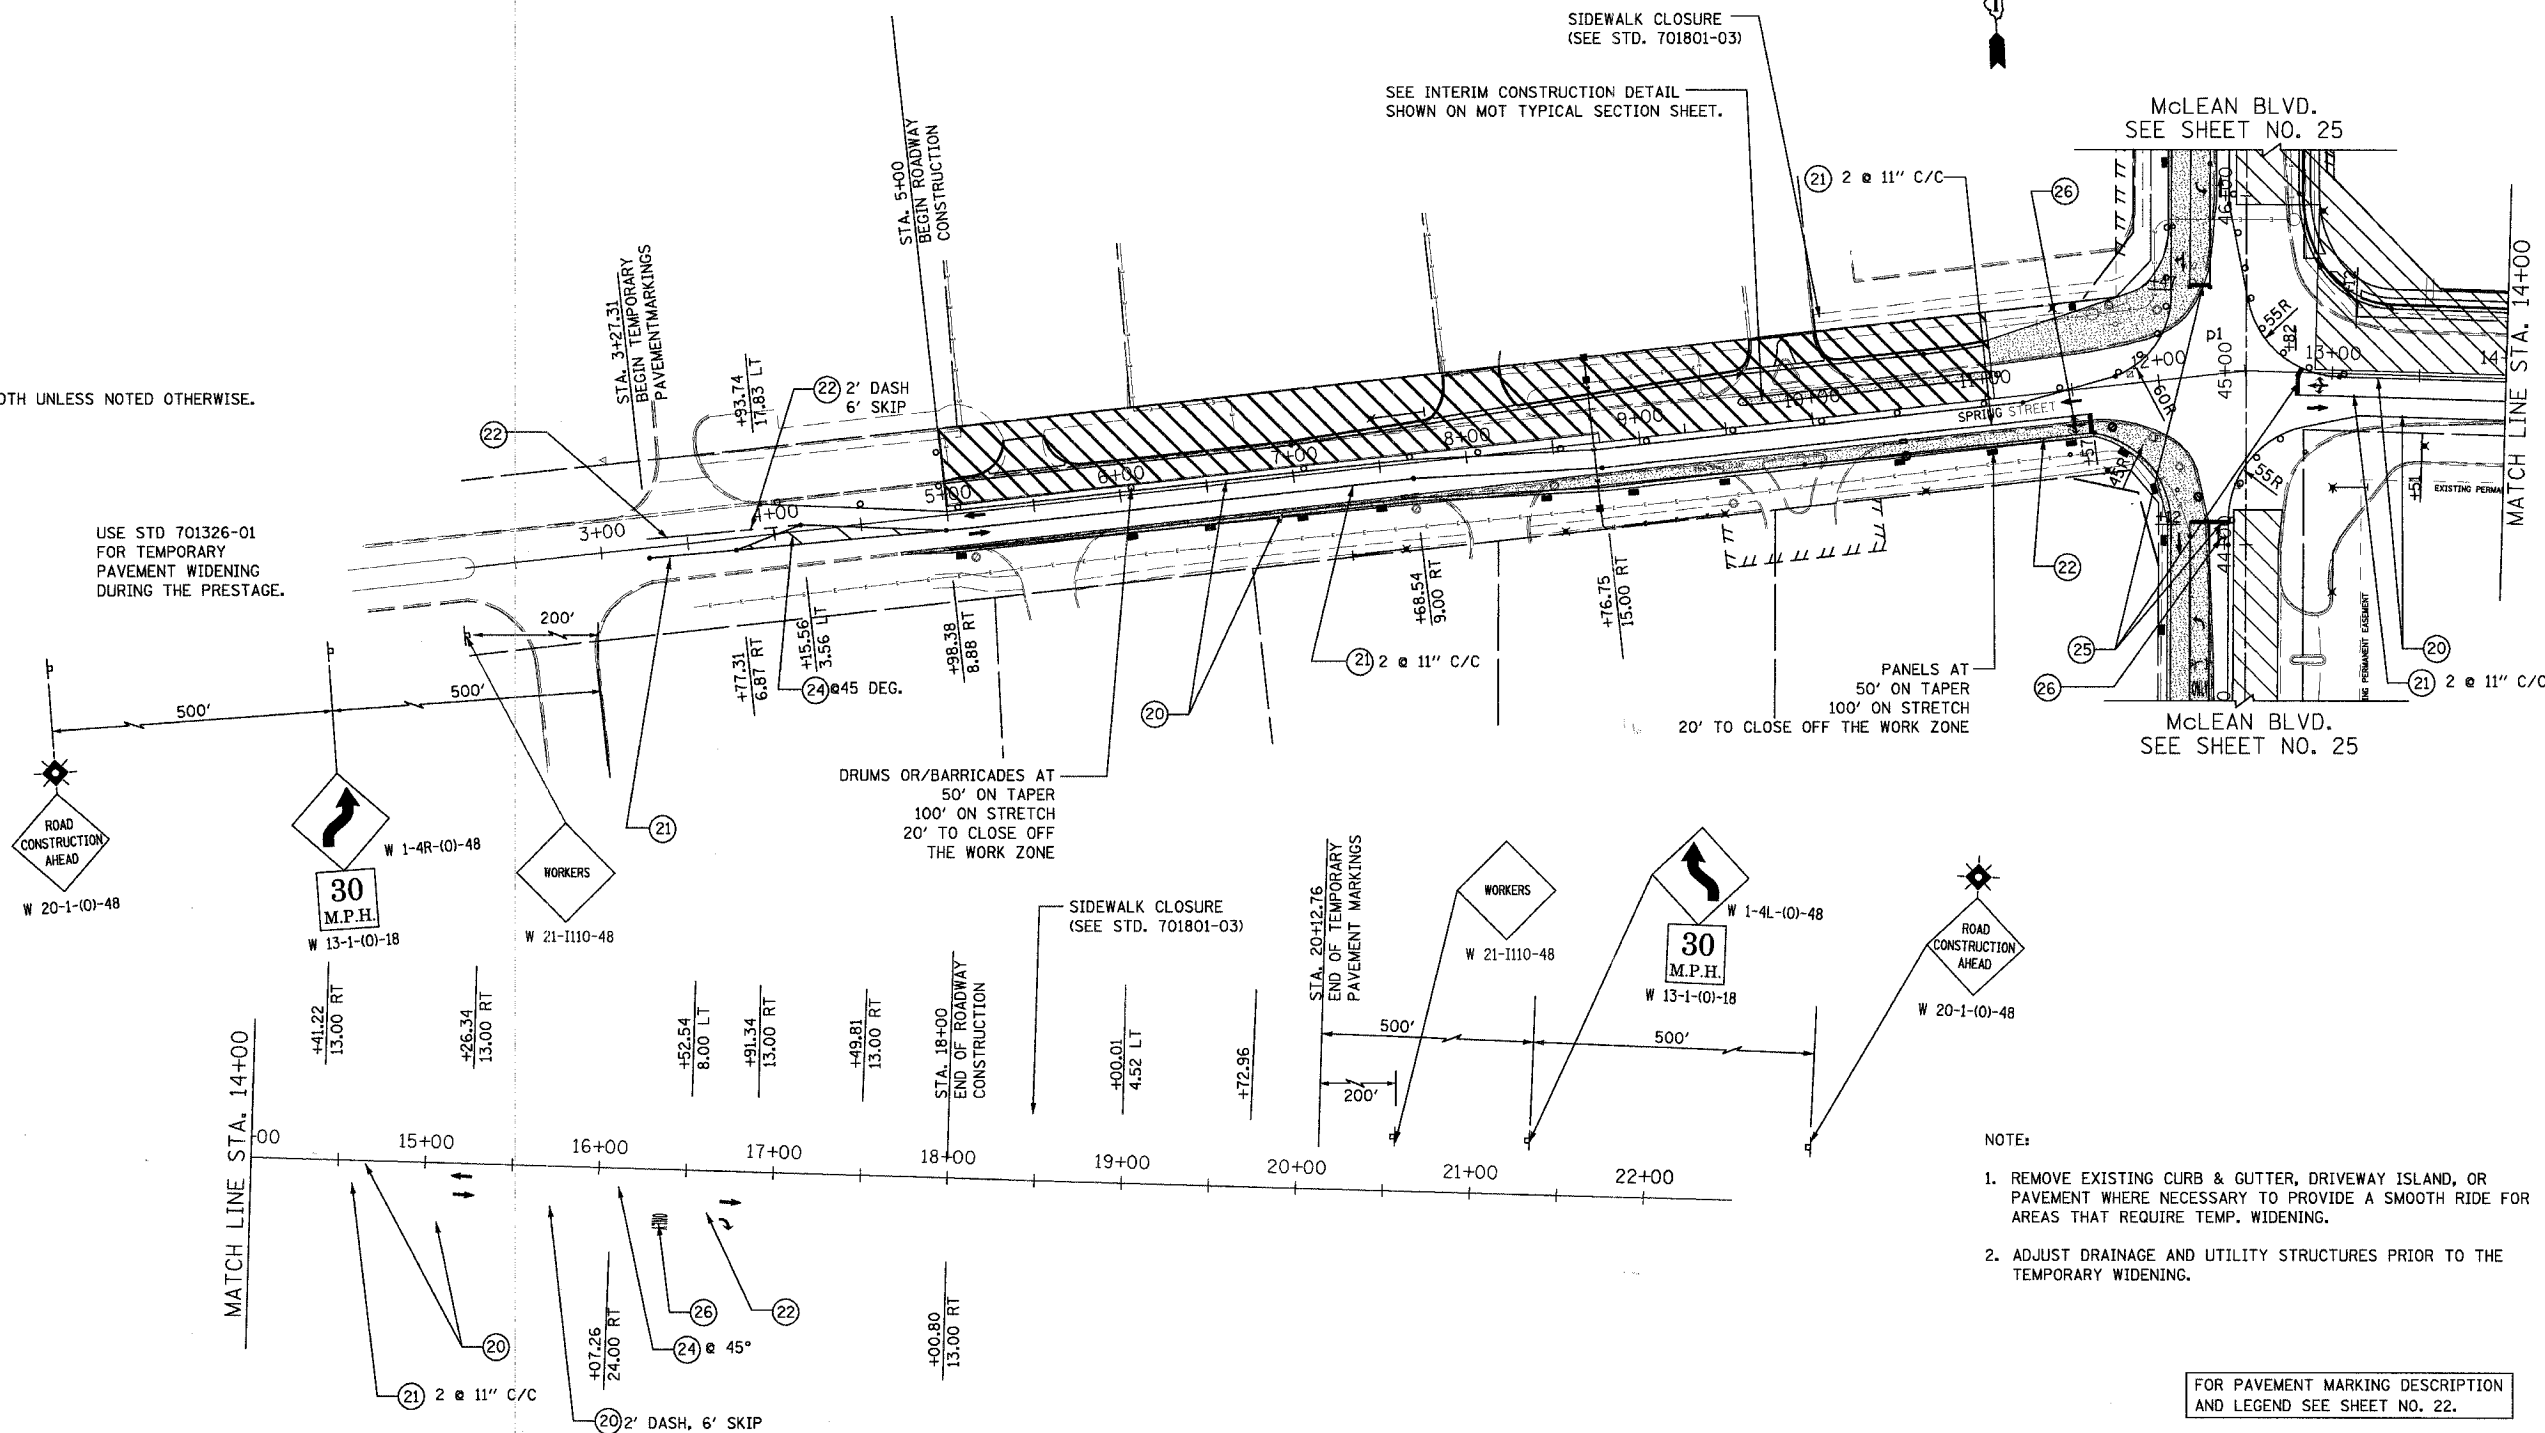

NOTE:

1. REMOVE EXISTING CURB & GUTTER, DRIVEWAY ISLAND, OR PAVEMENT WHERE NECESSARY TO PROVIDE A SMOOTH RIDE FOR AREAS THAT REQUIRE TEMP. WIDENING.
2. ADJUST DRAINAGE AND UTILITY STRUCTURES PRIOR TO THE TEMPORARY WIDENING.

FOR PAVEMENT MARKING DESCRIPTION AND LEGEND SEE SHEET NO. 22.

**URS** 100 SOUTH WACKER DRIVE  
SUITE 500 CHICAGO, IL 60606 TEL (312) 939-1000 FAX (312) 939-4198

REVISIONS	
NAME	DATE

McLEAN BOULEVARD  
  
SUGGESTED MAINTENANCE OF TRAFFIC  
SPRING ST.  
STAGE I  
  
SCALE: DATE 04/06/2007 DRAWN BY CHECKED BY