



CONTRACT NO. 83737

F.A.U. RTE.	SECTION	COUNTY	TOTAL SHEETS	SHEET NO.
2509	96-00094-01-WR	KANE	187	30
STA.	TO STA.			
FED. ROAD DIST. NO.	ILLINOIS	FED. AID PROJECT		

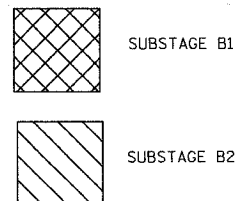

ALL LANES ARE 11 FT WIDTH UNLESS NOTED OTHERWISE.

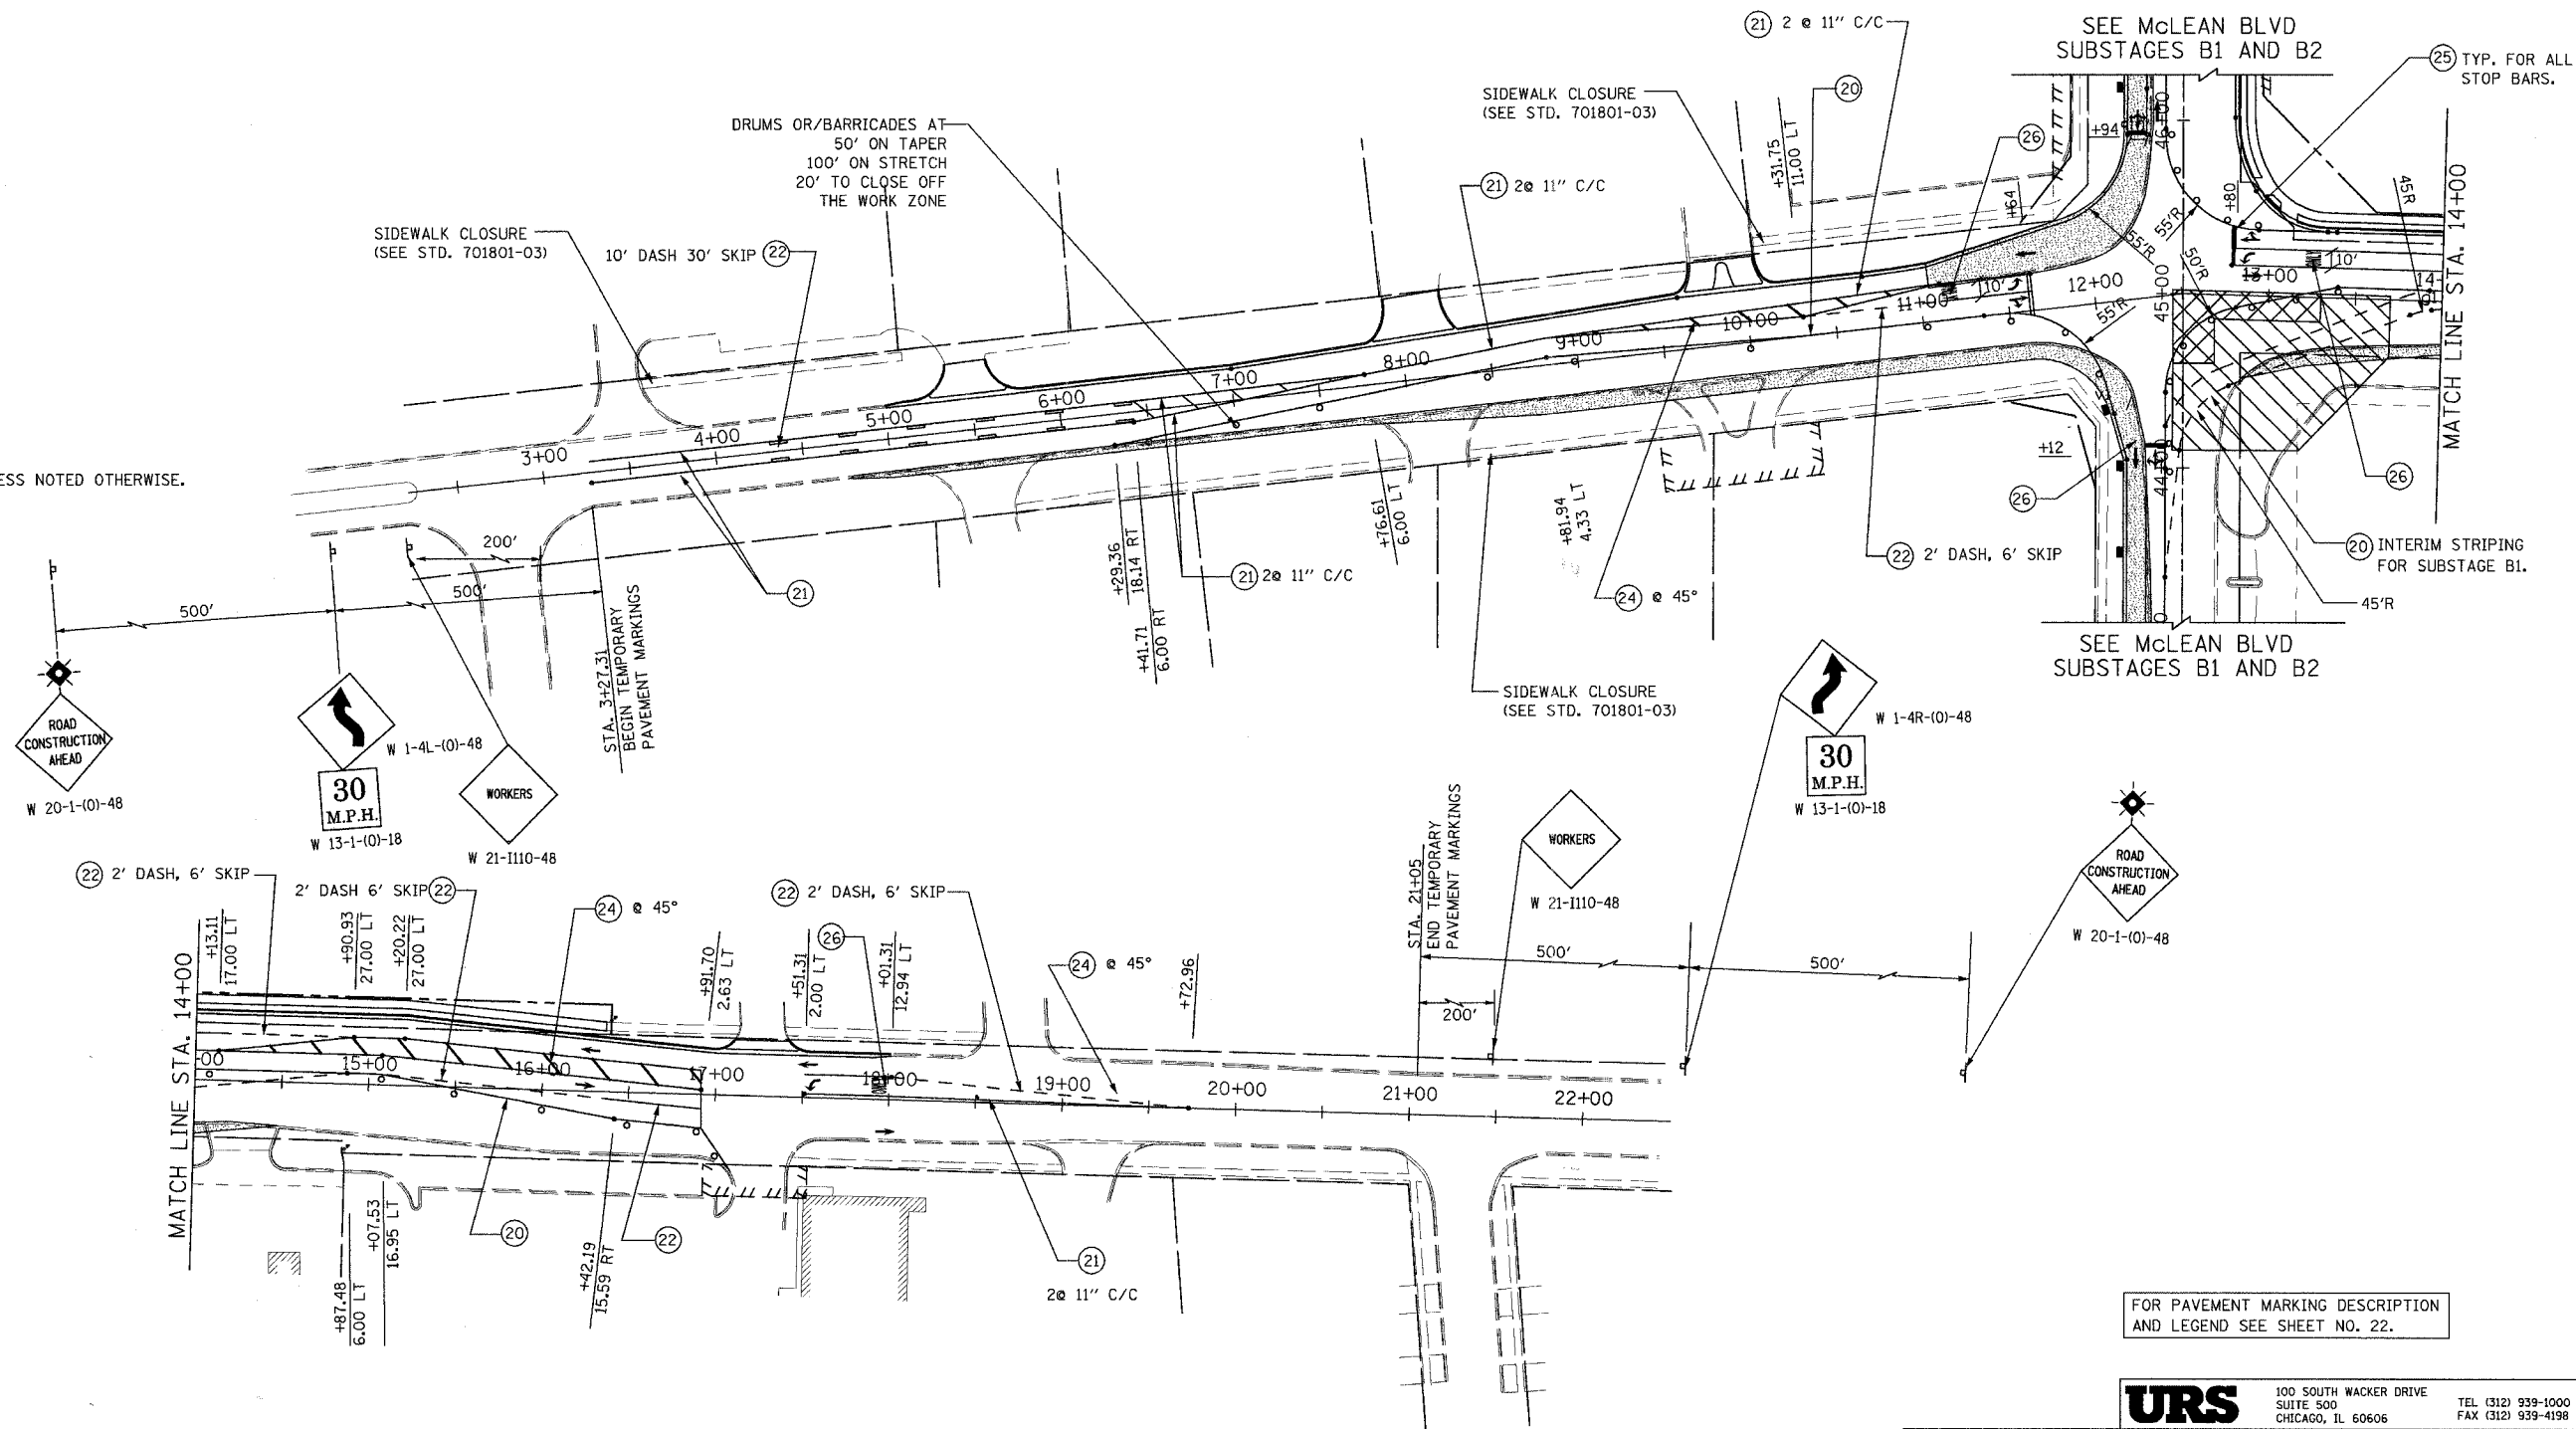

FOR PAVEMENT MARKING DESCRIPTION AND LEGEND SEE SHEET NO. 22.

URS 100 SOUTH WACKER DRIVE
SUITE 500 TEL (312) 939-1000
CHICAGO, IL 60606 FAX (312) 939-4198

REVISIONS	
NAME	DATE

McLEAN BOULEVARD

SUGGESTED MAINTENANCE OF TRAFFIC SPRING STREET, SUBSTAGES B1 AND B2

SCALE: DATE 04/06/2007 DRAWN BY CHECKED BY