
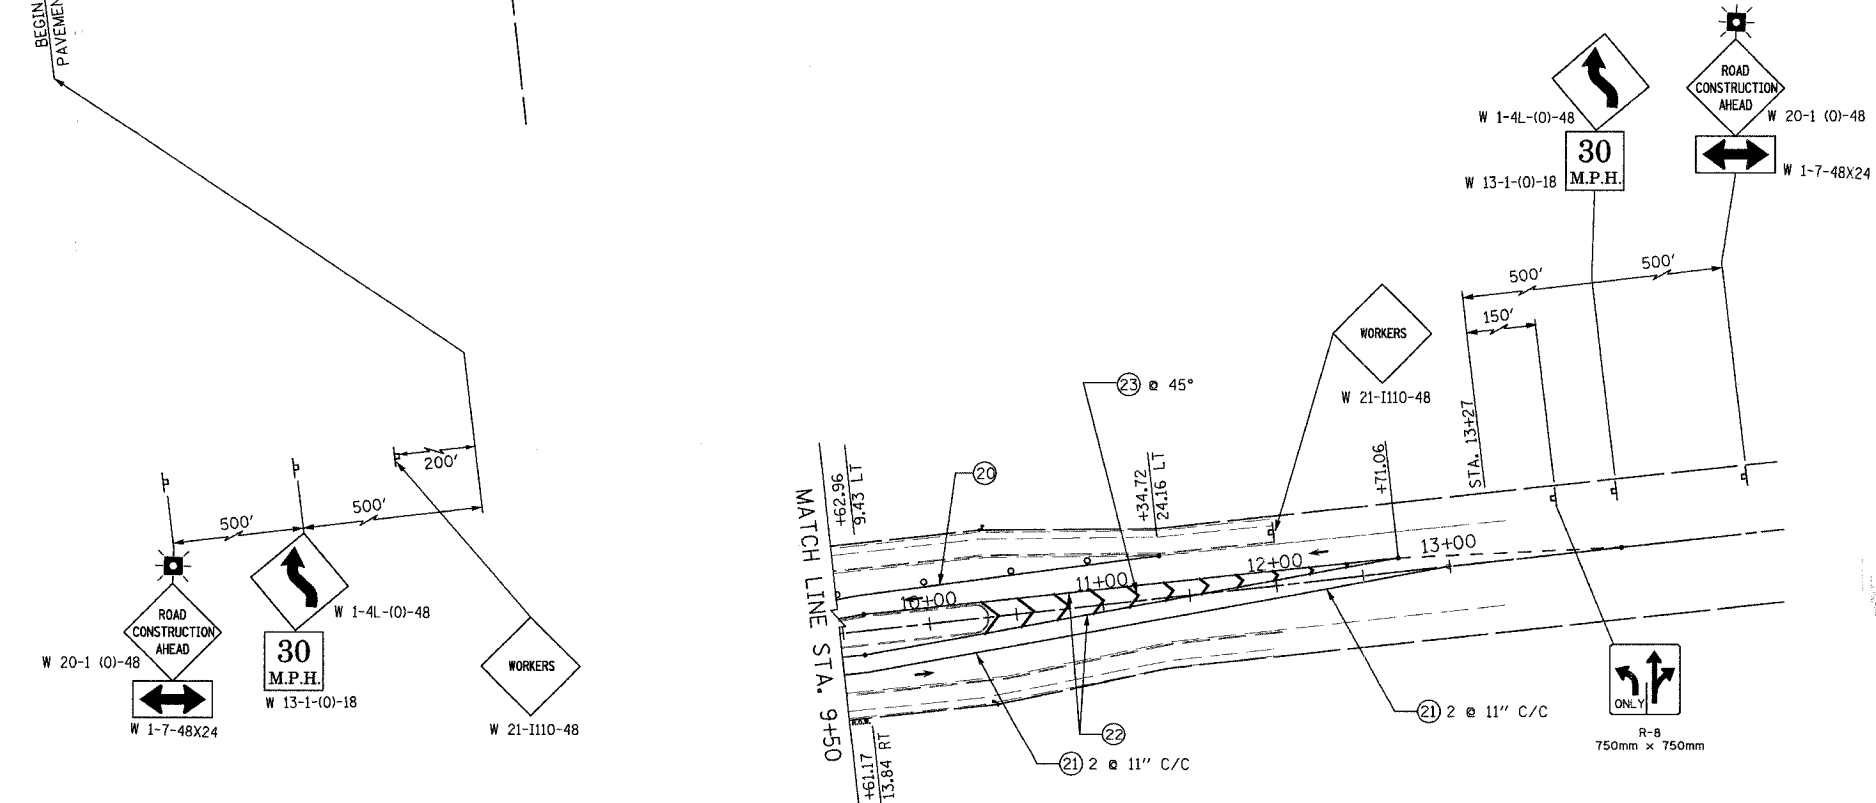
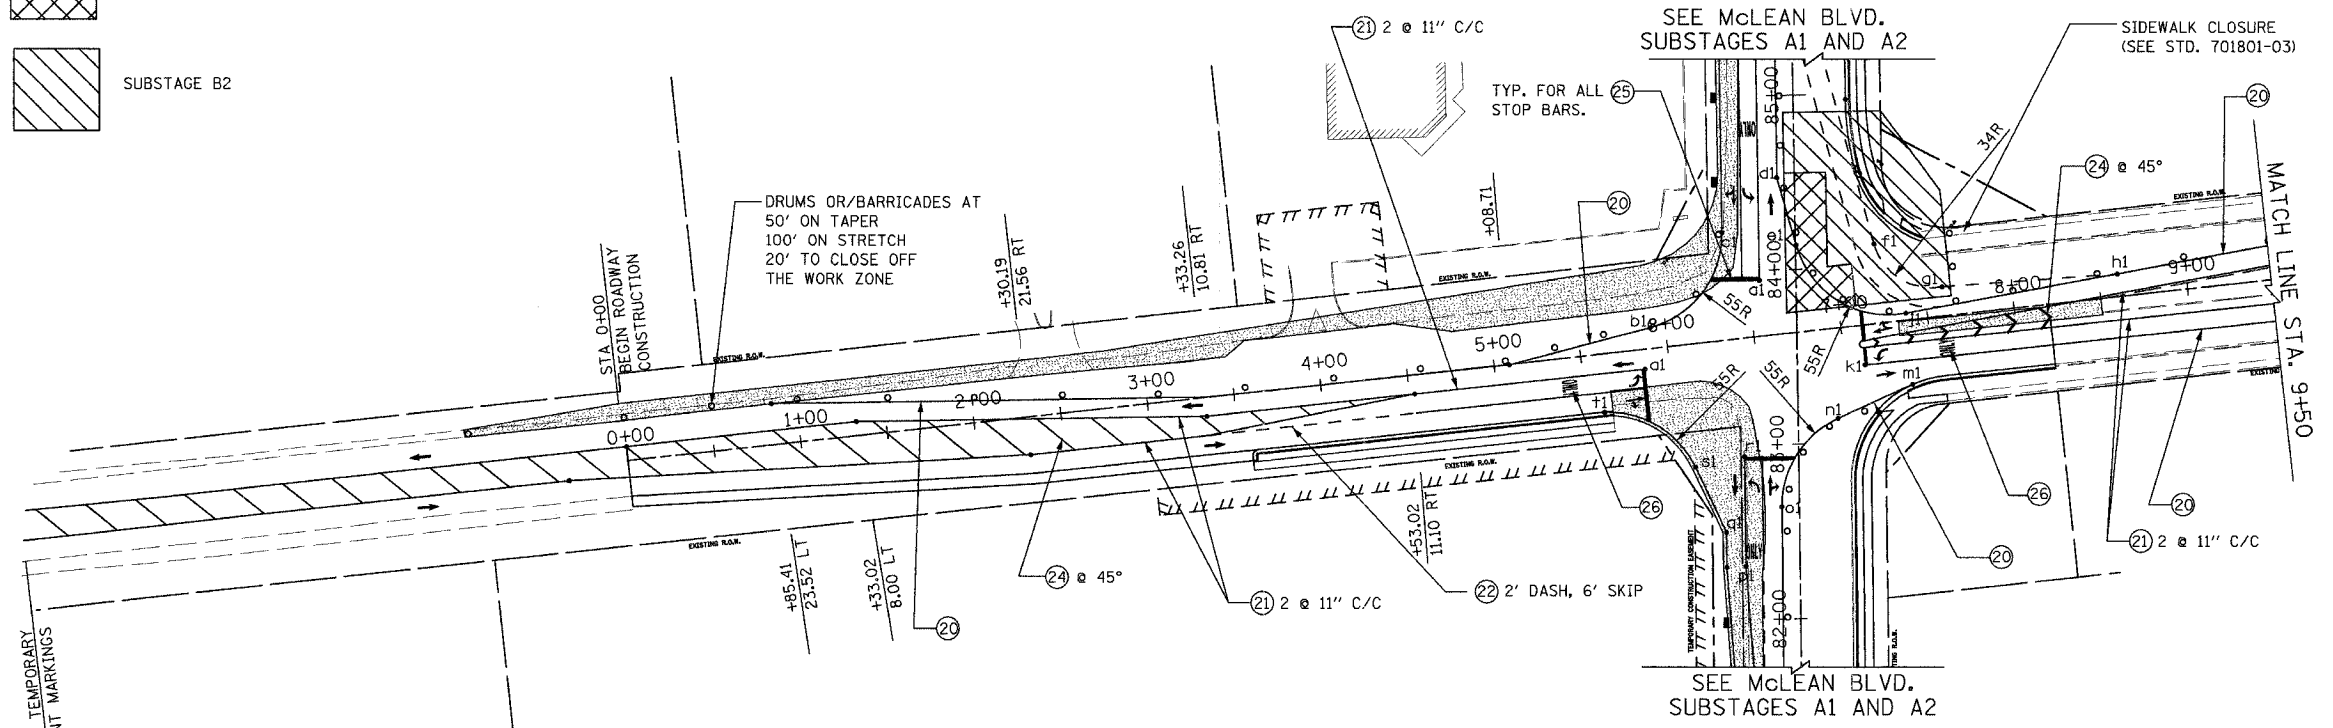


|                     |                |                           |              |           |
|---------------------|----------------|---------------------------|--------------|-----------|
| CONTRACT NO. 83737  |                |                           |              |           |
| F.A.U. RTE.         | SECTION        | COUNTY                    | TOTAL SHEETS | SHEET NO. |
| 2509                | 96-00094-01-WR | KANE                      | 187          | 35        |
| STA.                |                | TO STA.                   |              |           |
| FED. ROAD DIST. NO. |                | ILLINOIS FED. AID PROJECT |              |           |

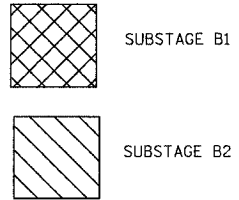

| INTERSECTION PAVEMENT MARKING CONTROL POINTS |                   |        |                   |
|--|-------------------|--------|-------------------|
| POINTS                                       | STA & OFFSET      | POINTS | STA & OFFSET      |
| a1   | 5+85.79, 11.42 RT | p1     | +30.13, 31.00 LT  |
| b1   | 5+91.45, 11.83 LT | q1     | +49.88, 42.00 LT  |
| c1   | +21.54, 42.00 LT  | r1     | +93.13, 31.00 LT  |
| d1   | +52.55, 10.00 LT  | s1     | +87.46, 59.18 LT  |
| e1   | +13.75, 0.30 LT   | t1     | 5+60.24, 33.47 RT |
| f1   | 7+24.22, 45.13 LT |        |                   |
| g1   | 7+60.29, 16.57 LT |        |                   |
| h1   | 8+60.83, 12.94 LT |        |                   |
| j1   | 7+37.97, 3.90 LT  |        |                   |
| k1   | 7+11.54, 22.75 RT |        |                   |
| m1   | 7+37.37, 36.95 RT |        |                   |
| n1   | 6+92.76, 51.62 RT |        |                   |
| o1   | +63.88, 10.00 LT  |        |                   |

ALL LANES ARE 11 FT WIDTH UNLESS NOTED OTHERWISE.

FOR PAVEMENT MARKING DESCRIPTION AND LEGEND SEE SHEET NO. 22.

| REVISIONS |      |
|-----------|------|
| NAME      | DATE |
|           |      |
|           |      |
**URS** 100 SOUTH WACKER DRIVE  
SUITE 500 CHICAGO, IL 60606 TEL (312) 939-1000 FAX (312) 939-4198

**McLEAN BOULEVARD  
SUGGESTED  
MAINTENANCE OF TRAFFIC  
BOWES ROAD  
SUBSTAGES B1 AND B2**

SCALE: DATE 04/06/2007 DRAWN BY CHECKED BY