


POINTS	STA & OFFSET	POINTS	STA & OFFSET
d1	6+36.78, 12.08 LT	p1	7+50.75, 7.33 RT
b1	5+85.58, 0.42 LT	q1	+07.43, 19.02 RT
c1	4+91.70, 10.05 LT	r1	+00.99, 9.02 RT
d1	5+14.18, 14.86 LT	s1	+01.01, 8.99 RT
e1	6+16.68, 37.88 LT	t1	+35.00, 2.00 LT
f1	+83.17, 13.53 LT	u1	+82.37, 13.92 LT
g1	+87.76, 1.99 LT	v1	5+98.69, 33.00 RT
h1	+93.68, 19.00 RT	w1	6+26.08, 11.51 RT
j1	+24.48, 1.88 LT		
k1	+09.81, 19.16 RT		
m1	+24.34, 39.45 RT		
n1	7+76.73, 4.82 LT		
o1	8+18.15, 6.35 LT		

ALL LANES ARE 11 FT WIDTH UNLESS NOTED OTHERWISE.

FOR PAVEMENT MARKING DESCRIPTION AND LEGEND SEE SHEET NO. 22

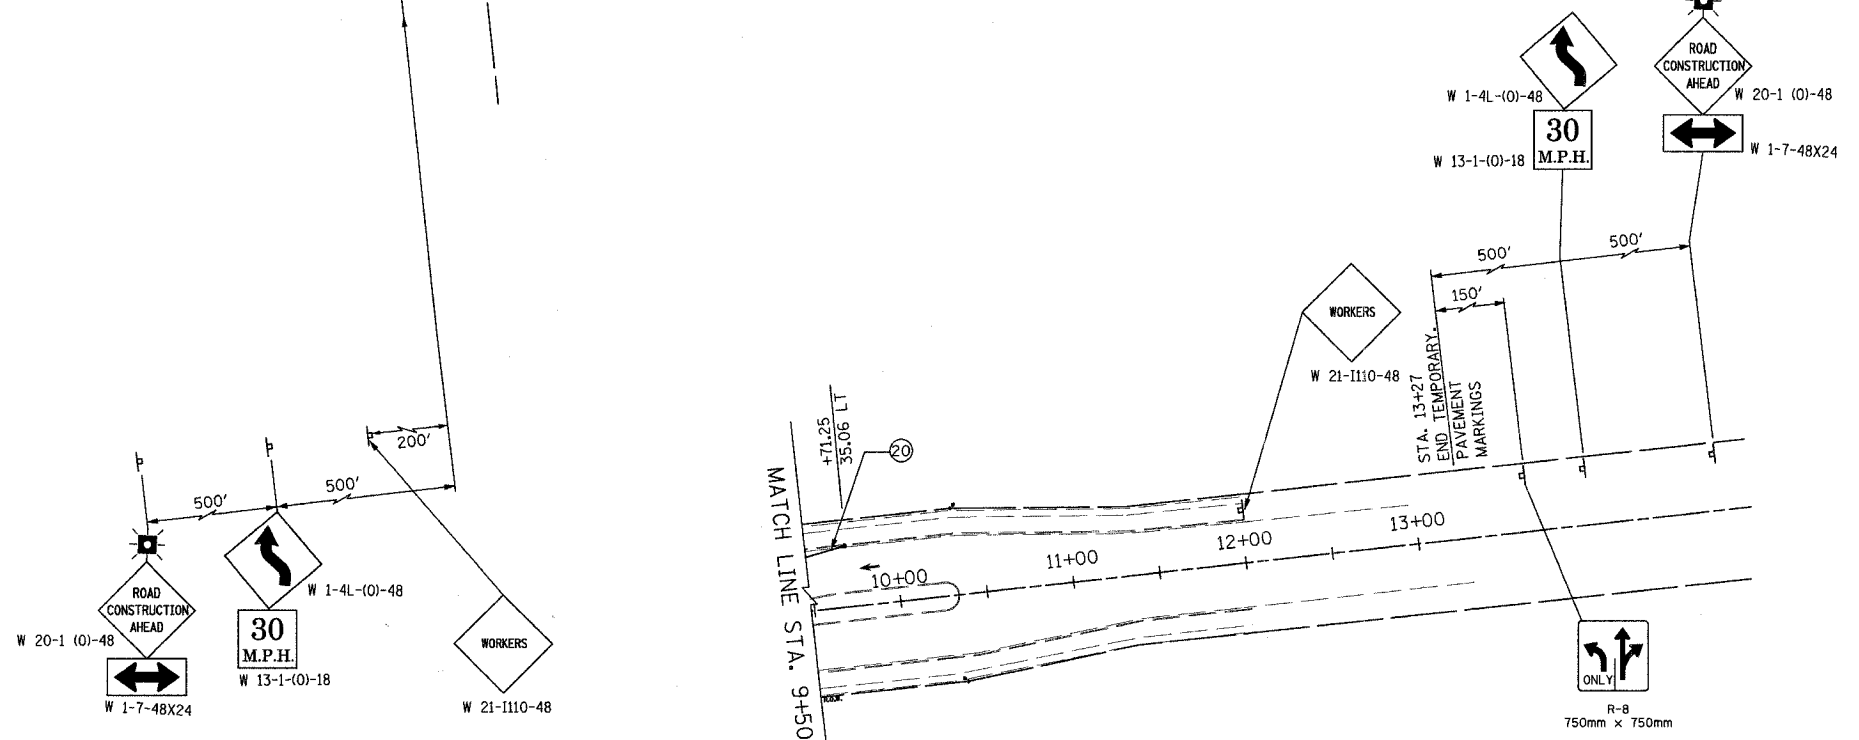

URS 100 SOUTH WACKER DRIVE SUITE 500 CHICAGO, IL 60606 TEL (312) 939-1000 FAX (312) 939-4198

REVISIONS	
NAME	DATE

McLEAN BOULEVARD
 SUGGESTED MAINTENANCE OF TRAFFIC BOWES ROAD SUBSTAGES D1 AND D2
 SCALE: DATE 04/06/2007 DRAWN BY CHECKED BY