


ALL LANES ARE 11 FT WIDTH UNLESS NOTED OTHERWISE.

CONTRACT NO. 83737

F.A.J. RTE.	SECTION	COUNTY	TOTAL SHEETS	SHEET NO.
2509	96-00094-01-WR	KANE	187	40
STA.		TO STA.		
FED. ROAD DIST. NO.	ILLINOIS	FED. AID PROJECT		

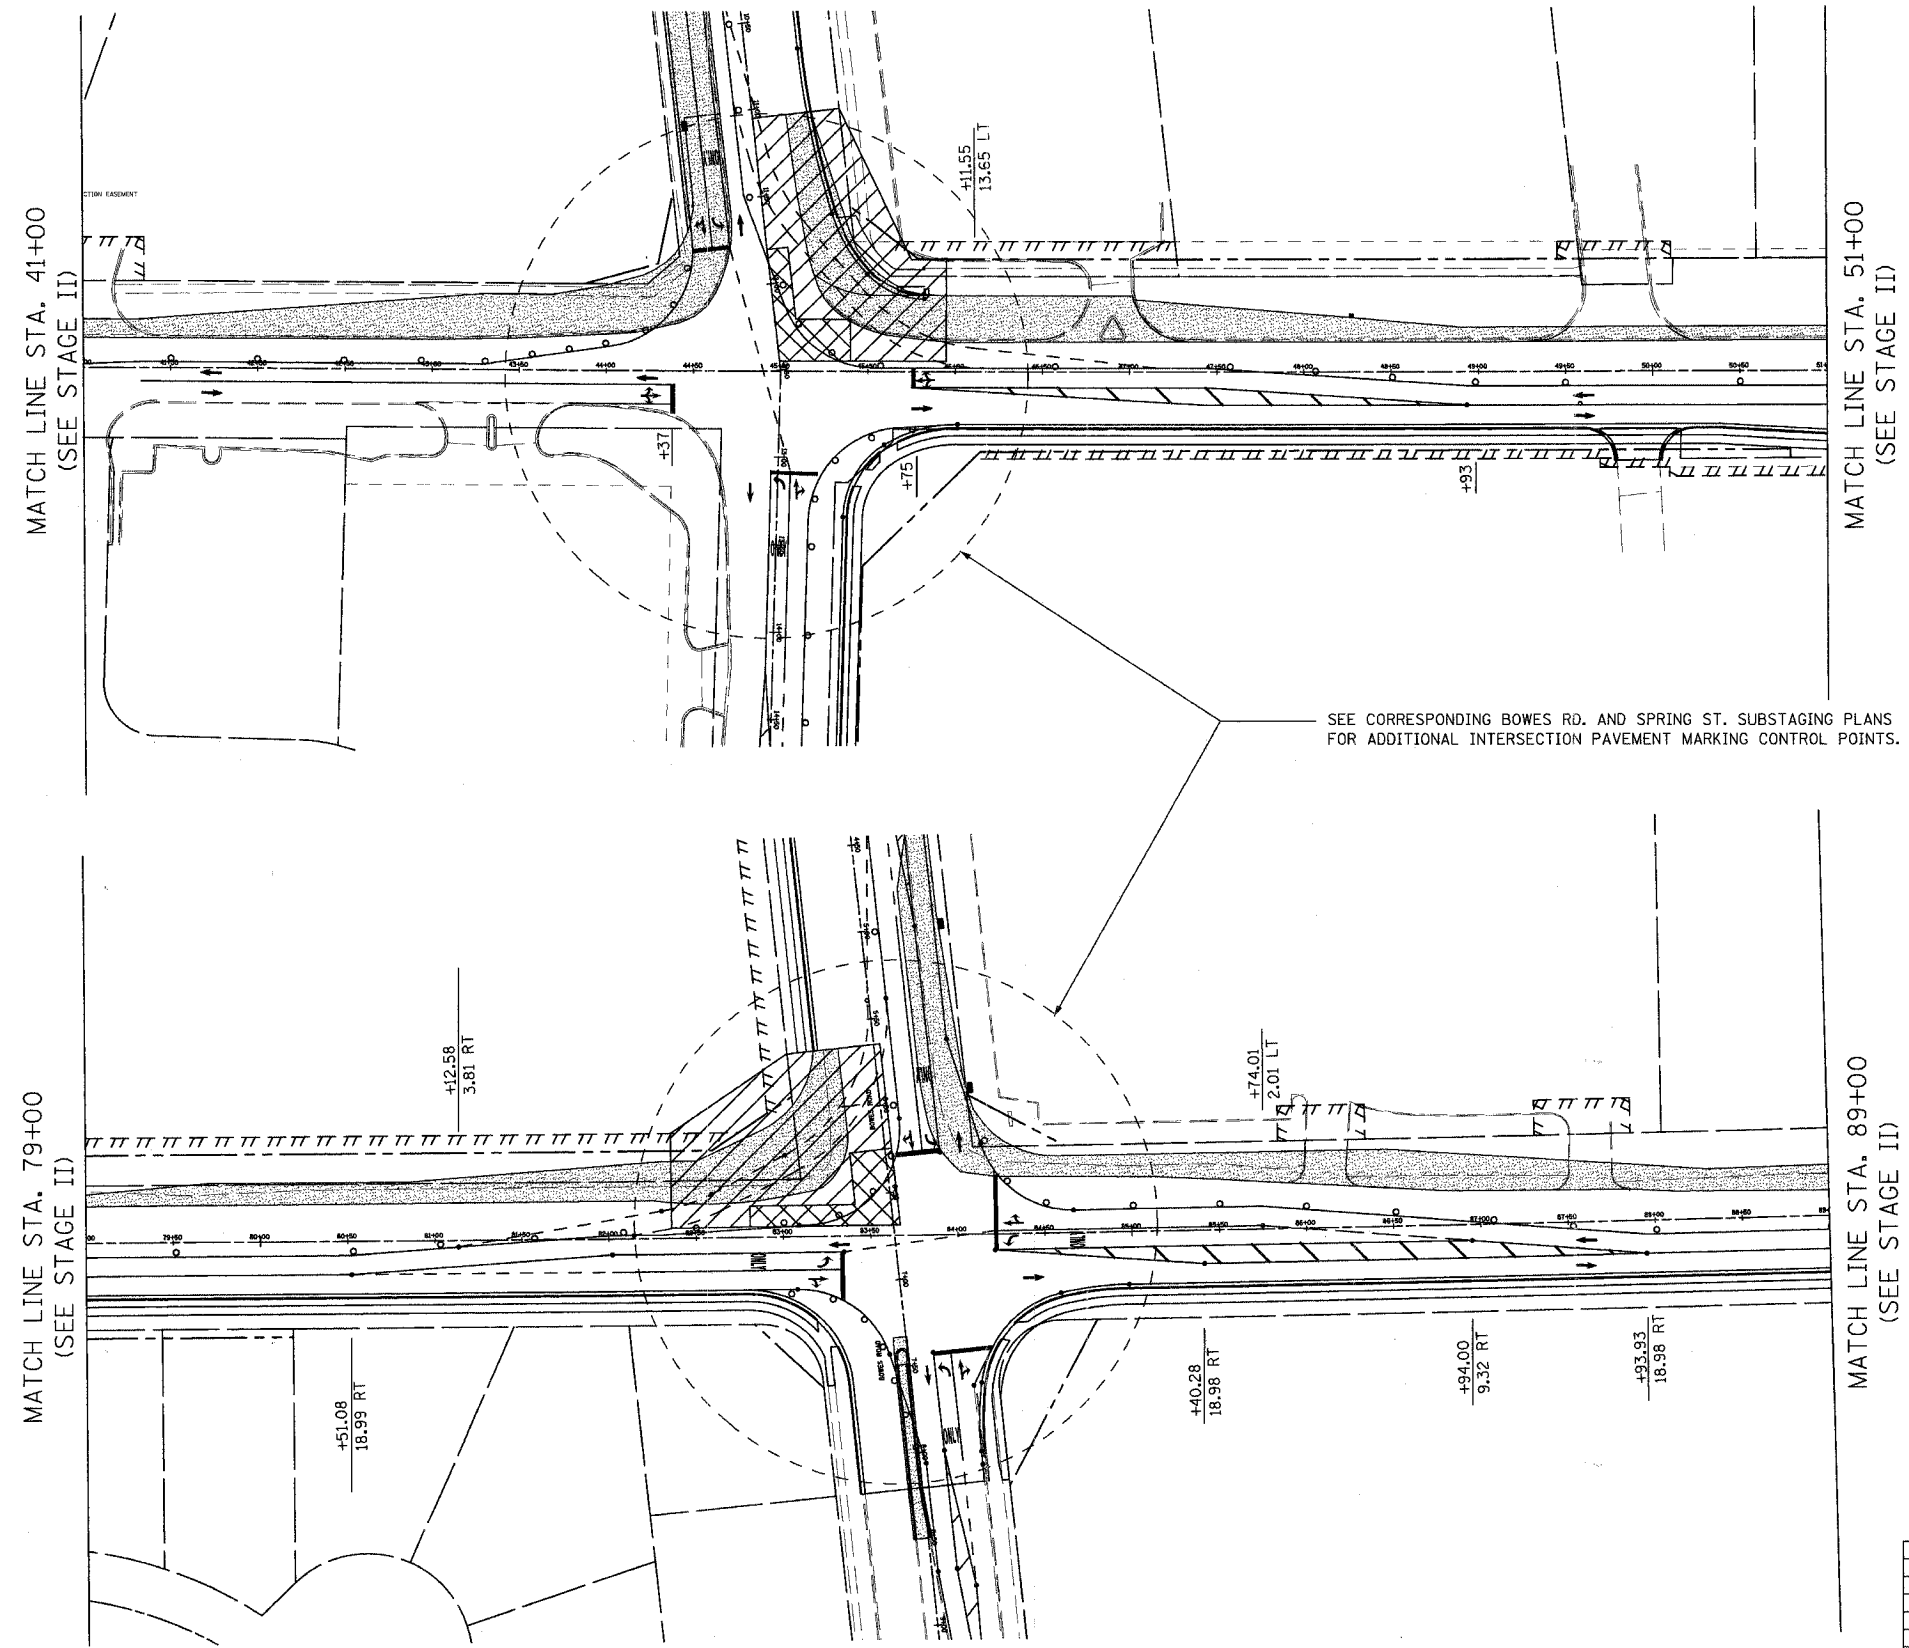

SEE CORRESPONDING BOWES RD. AND SPRING ST. SUBSTAGING PLANS FOR ADDITIONAL INTERSECTION PAVEMENT MARKING CONTROL POINTS.

FOR PAVEMENT MARKING DESCRIPTION AND LEGEND SEE SHEET NO. 22.

REVISIONS	
NAME	DATE

URS 100 SOUTH WACKER DRIVE
SUITE 500 TEL (312) 939-1000
CHICAGO, IL 60606 FAX (312) 939-4198

MCLEAN BOULEVARD
SUGGESTED
MAINTENANCE OF TRAFFIC
MCLEAN BLVD
SUBSTAGES C1 AND C2

SCALE: DATE 04/06/2007 DRAWN BY MIA CHECKED BY NAP