

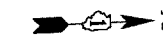


ALL LANES ARE 11 FT WIDTH UNLESS NOTED OTHERWISE.

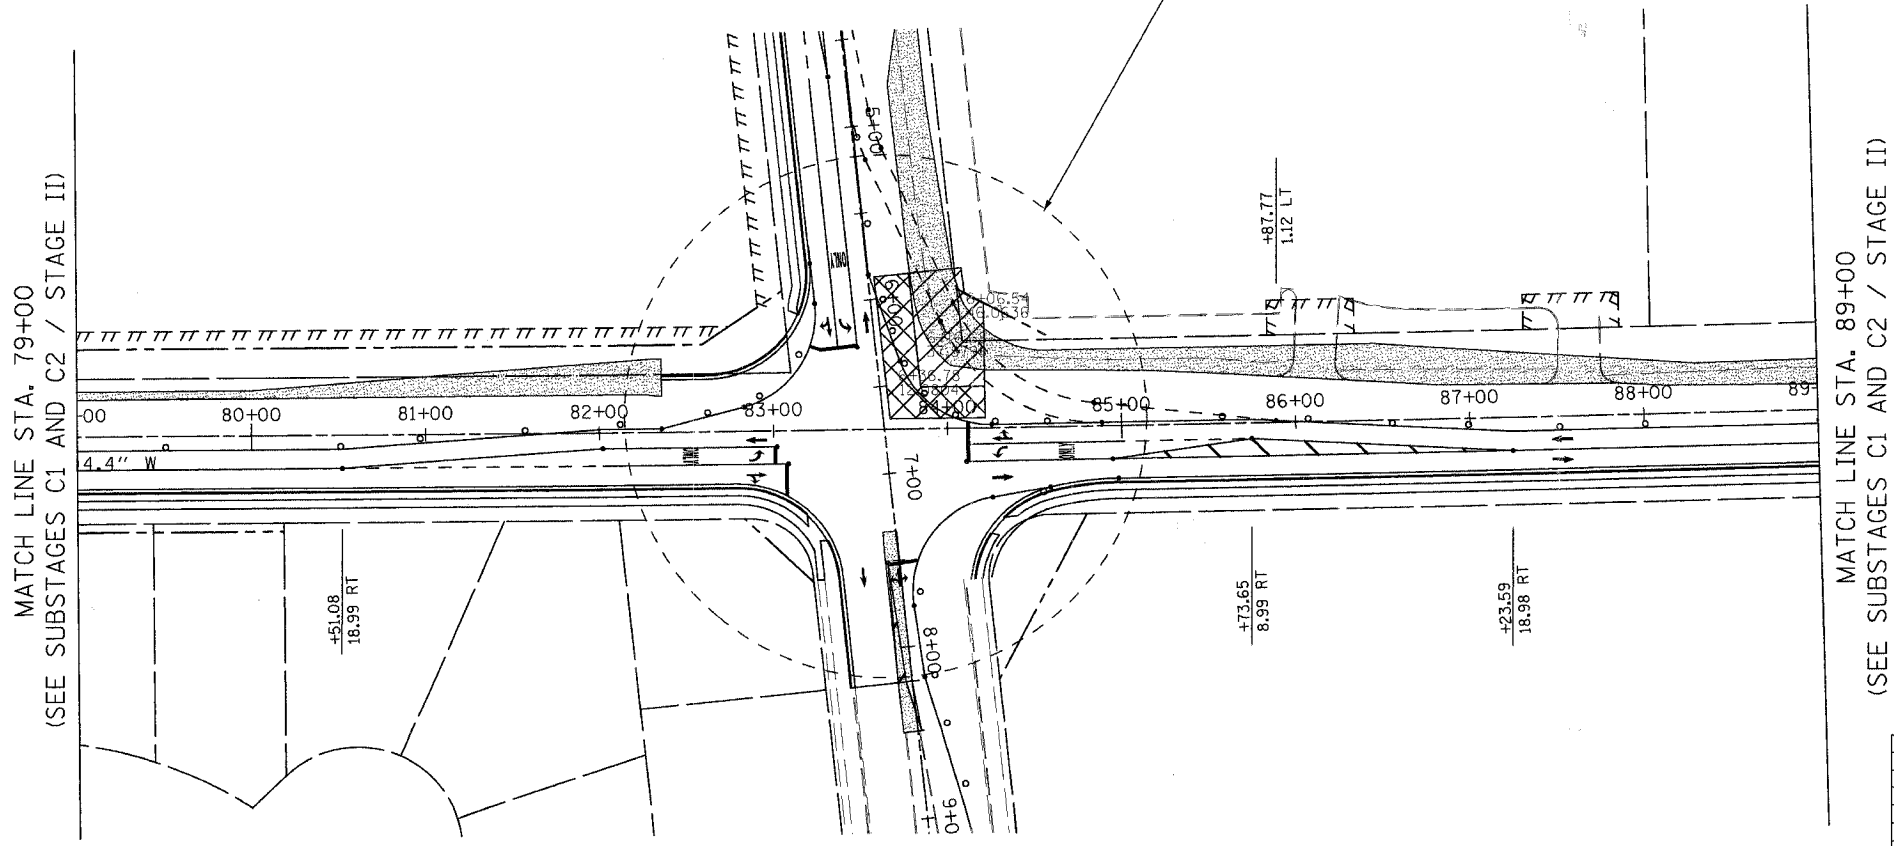

CONTRACT NO. 83737				
F.A.U. RTE.	SECTION	COUNTY	TOTAL SHEETS	SHEET NO.
2509	96-00094-01-WR	KANE	187	41
STA.		TO STA.		
FED. ROAD DIST. NO.		ILLINOIS FED. AID PROJECT		

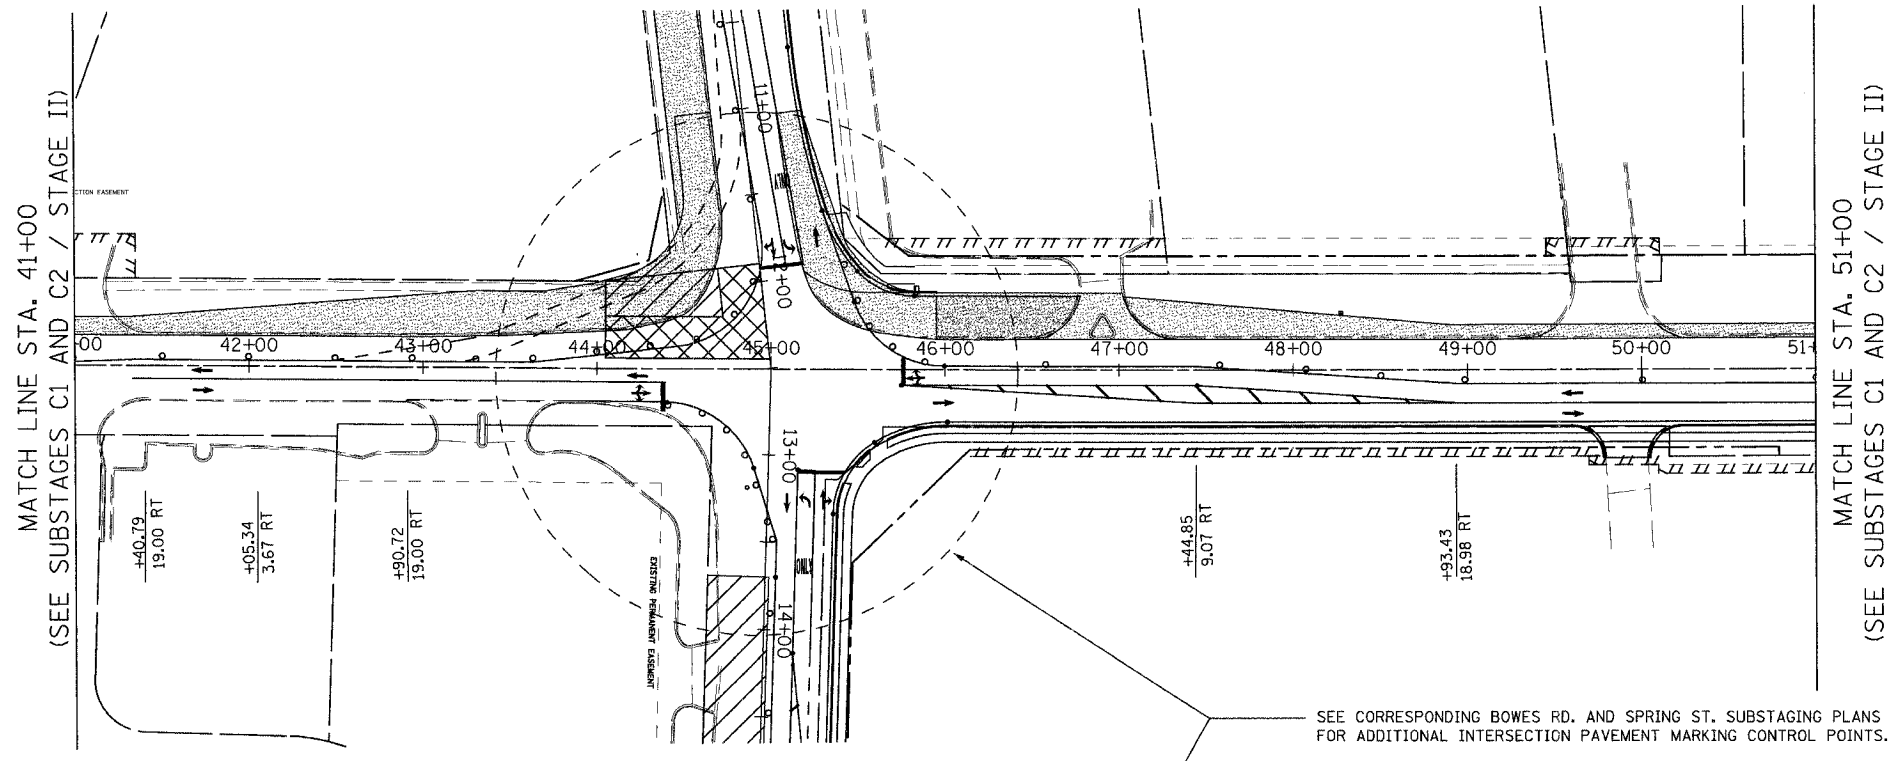

FOR PAVEMENT MARKING DESCRIPTION AND LEGEND SEE SHEET NO. 22.

REVISIONS	
NAME	DATE

**URS** 100 SOUTH WACKER DRIVE TEL (312) 939-1000  
 SUITE 500 CHICAGO, IL 60606 FAX (312) 939-4198

**McLEAN BOULEVARD  
 SUGGESTED  
 MAINTENANCE OF TRAFFIC  
 McLEAN BLVD  
 SUBSTAGES D1 AND D2**

SCALE: DATE 04/06/2007 DRAWN BY MIA CHECKED BY NAP