
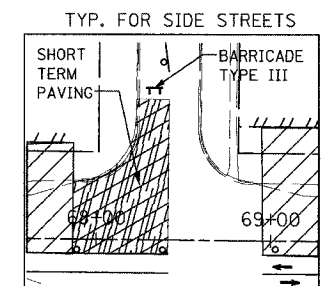


ALL LANES ARE 11 FT WIDTH UNLESS NOTED OTHERWISE.

CONTRACT NO. 83737

F.A.U. RTE.	SECTION	COUNTY	TOTAL SHEETS	SHEET NO.
2509	96-00094-01-WR	KANE	187	43
STA.		TO STA.		
FED. ROAD DIST. NO.		ILLINOIS FED. AID PROJECT		

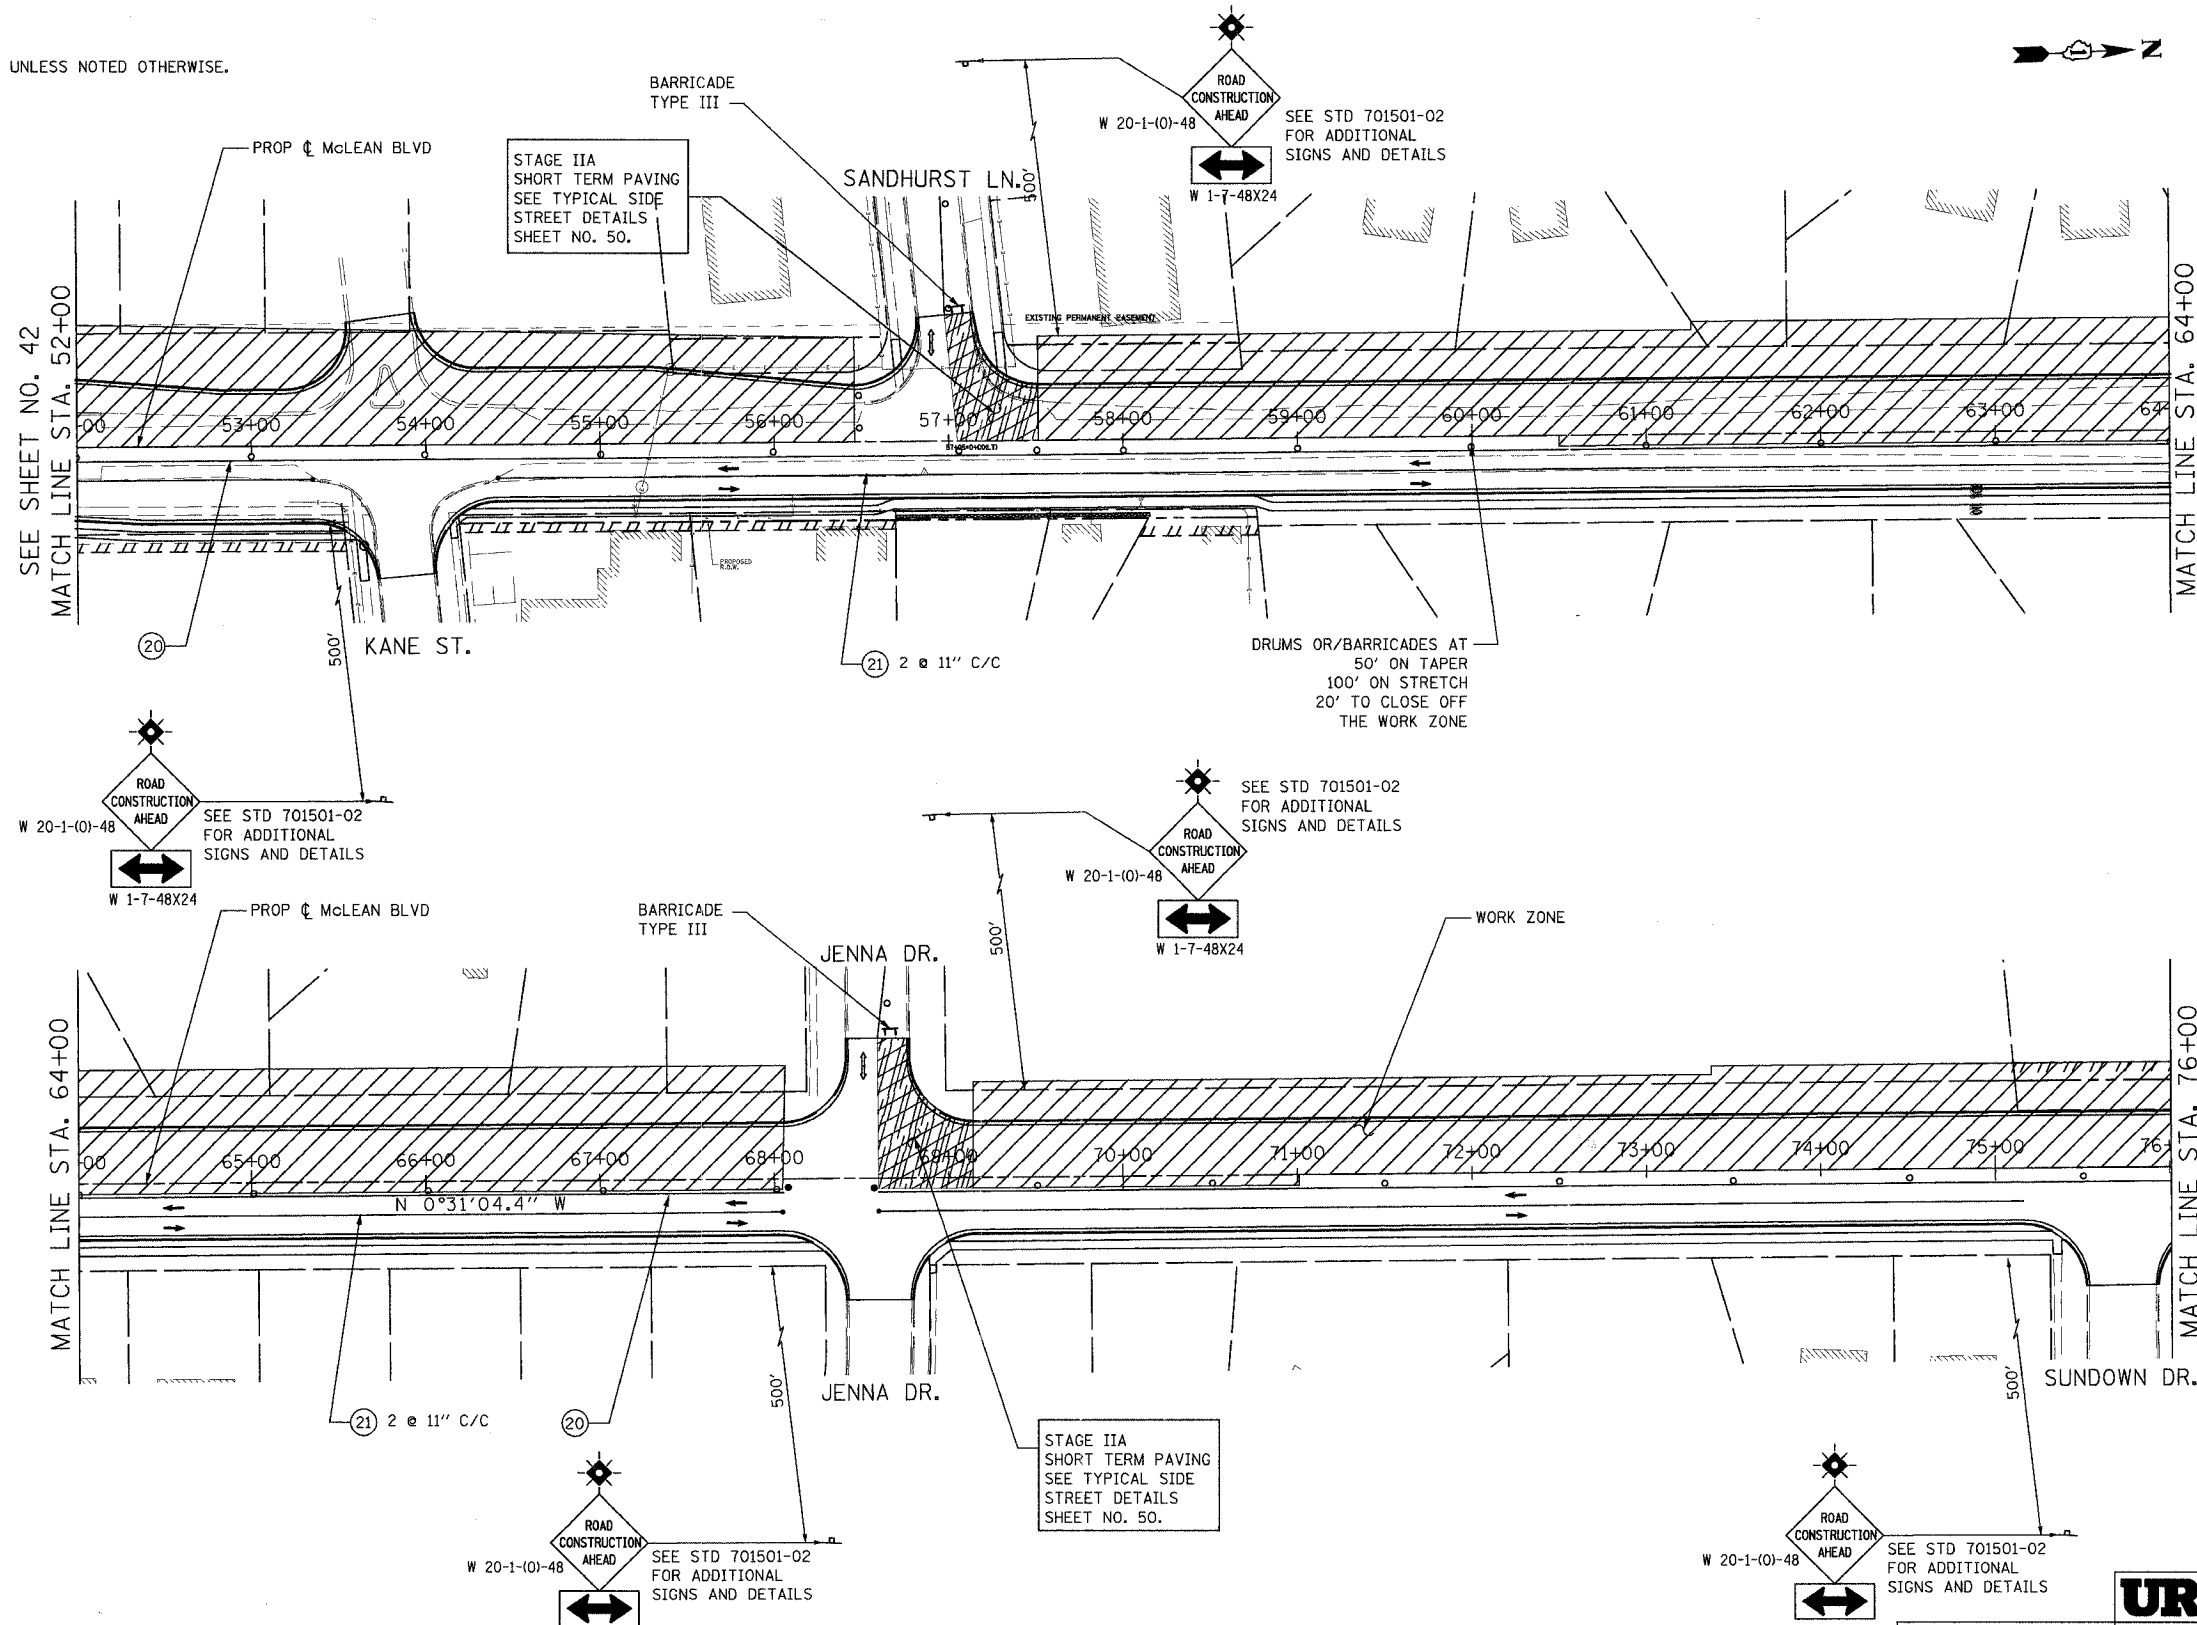

McLEAN BLVD
 STAGE IIB
 SEE STD 701501-02 FOR ADDITIONAL SIGNS AND DETAILS.

FOR PAVEMENT MARKING DESCRIPTION AND LEGEND SEE SHEET NO. 22.

REVISIONS	
NAME	DATE

URS 100 SOUTH WACKER DRIVE
 SUITE 500 CHICAGO, IL 60606
 TEL (312) 939-1000 FAX (312) 939-4198

McLEAN BOULEVARD
 SUGGESTED MAINTENANCE OF TRAFFIC
 STAGE II

SCALE: DATE 04/06/2007
 DRAWN BY MIA
 CHECKED BY NAP