


POINTS	STA & OFFSET	POINTS	STA & OFFSET
a1	11+90.00, 4.00 LT		
b1	+49.48, 56.21 LT		
c1	+95.00, 2.00 LT		
d1	+75.02, 9.02 RT		
e1	13+08.33, 17.00 LT		
f1	13+70.01, 6.00 LT		
g1	13+19.18, 11.72 RT		
h1			
j1	+34.30, 30.03 RT		
k1	+70.72, 9.00 RT		
m1	+04.98, 2.00 LT		
n1	+51.87, 16.64 LT		
o1	12+11.47, 15.39 RT		

ALL LANES ARE 11 FT WIDTH UNLESS NOTED OTHERWISE.

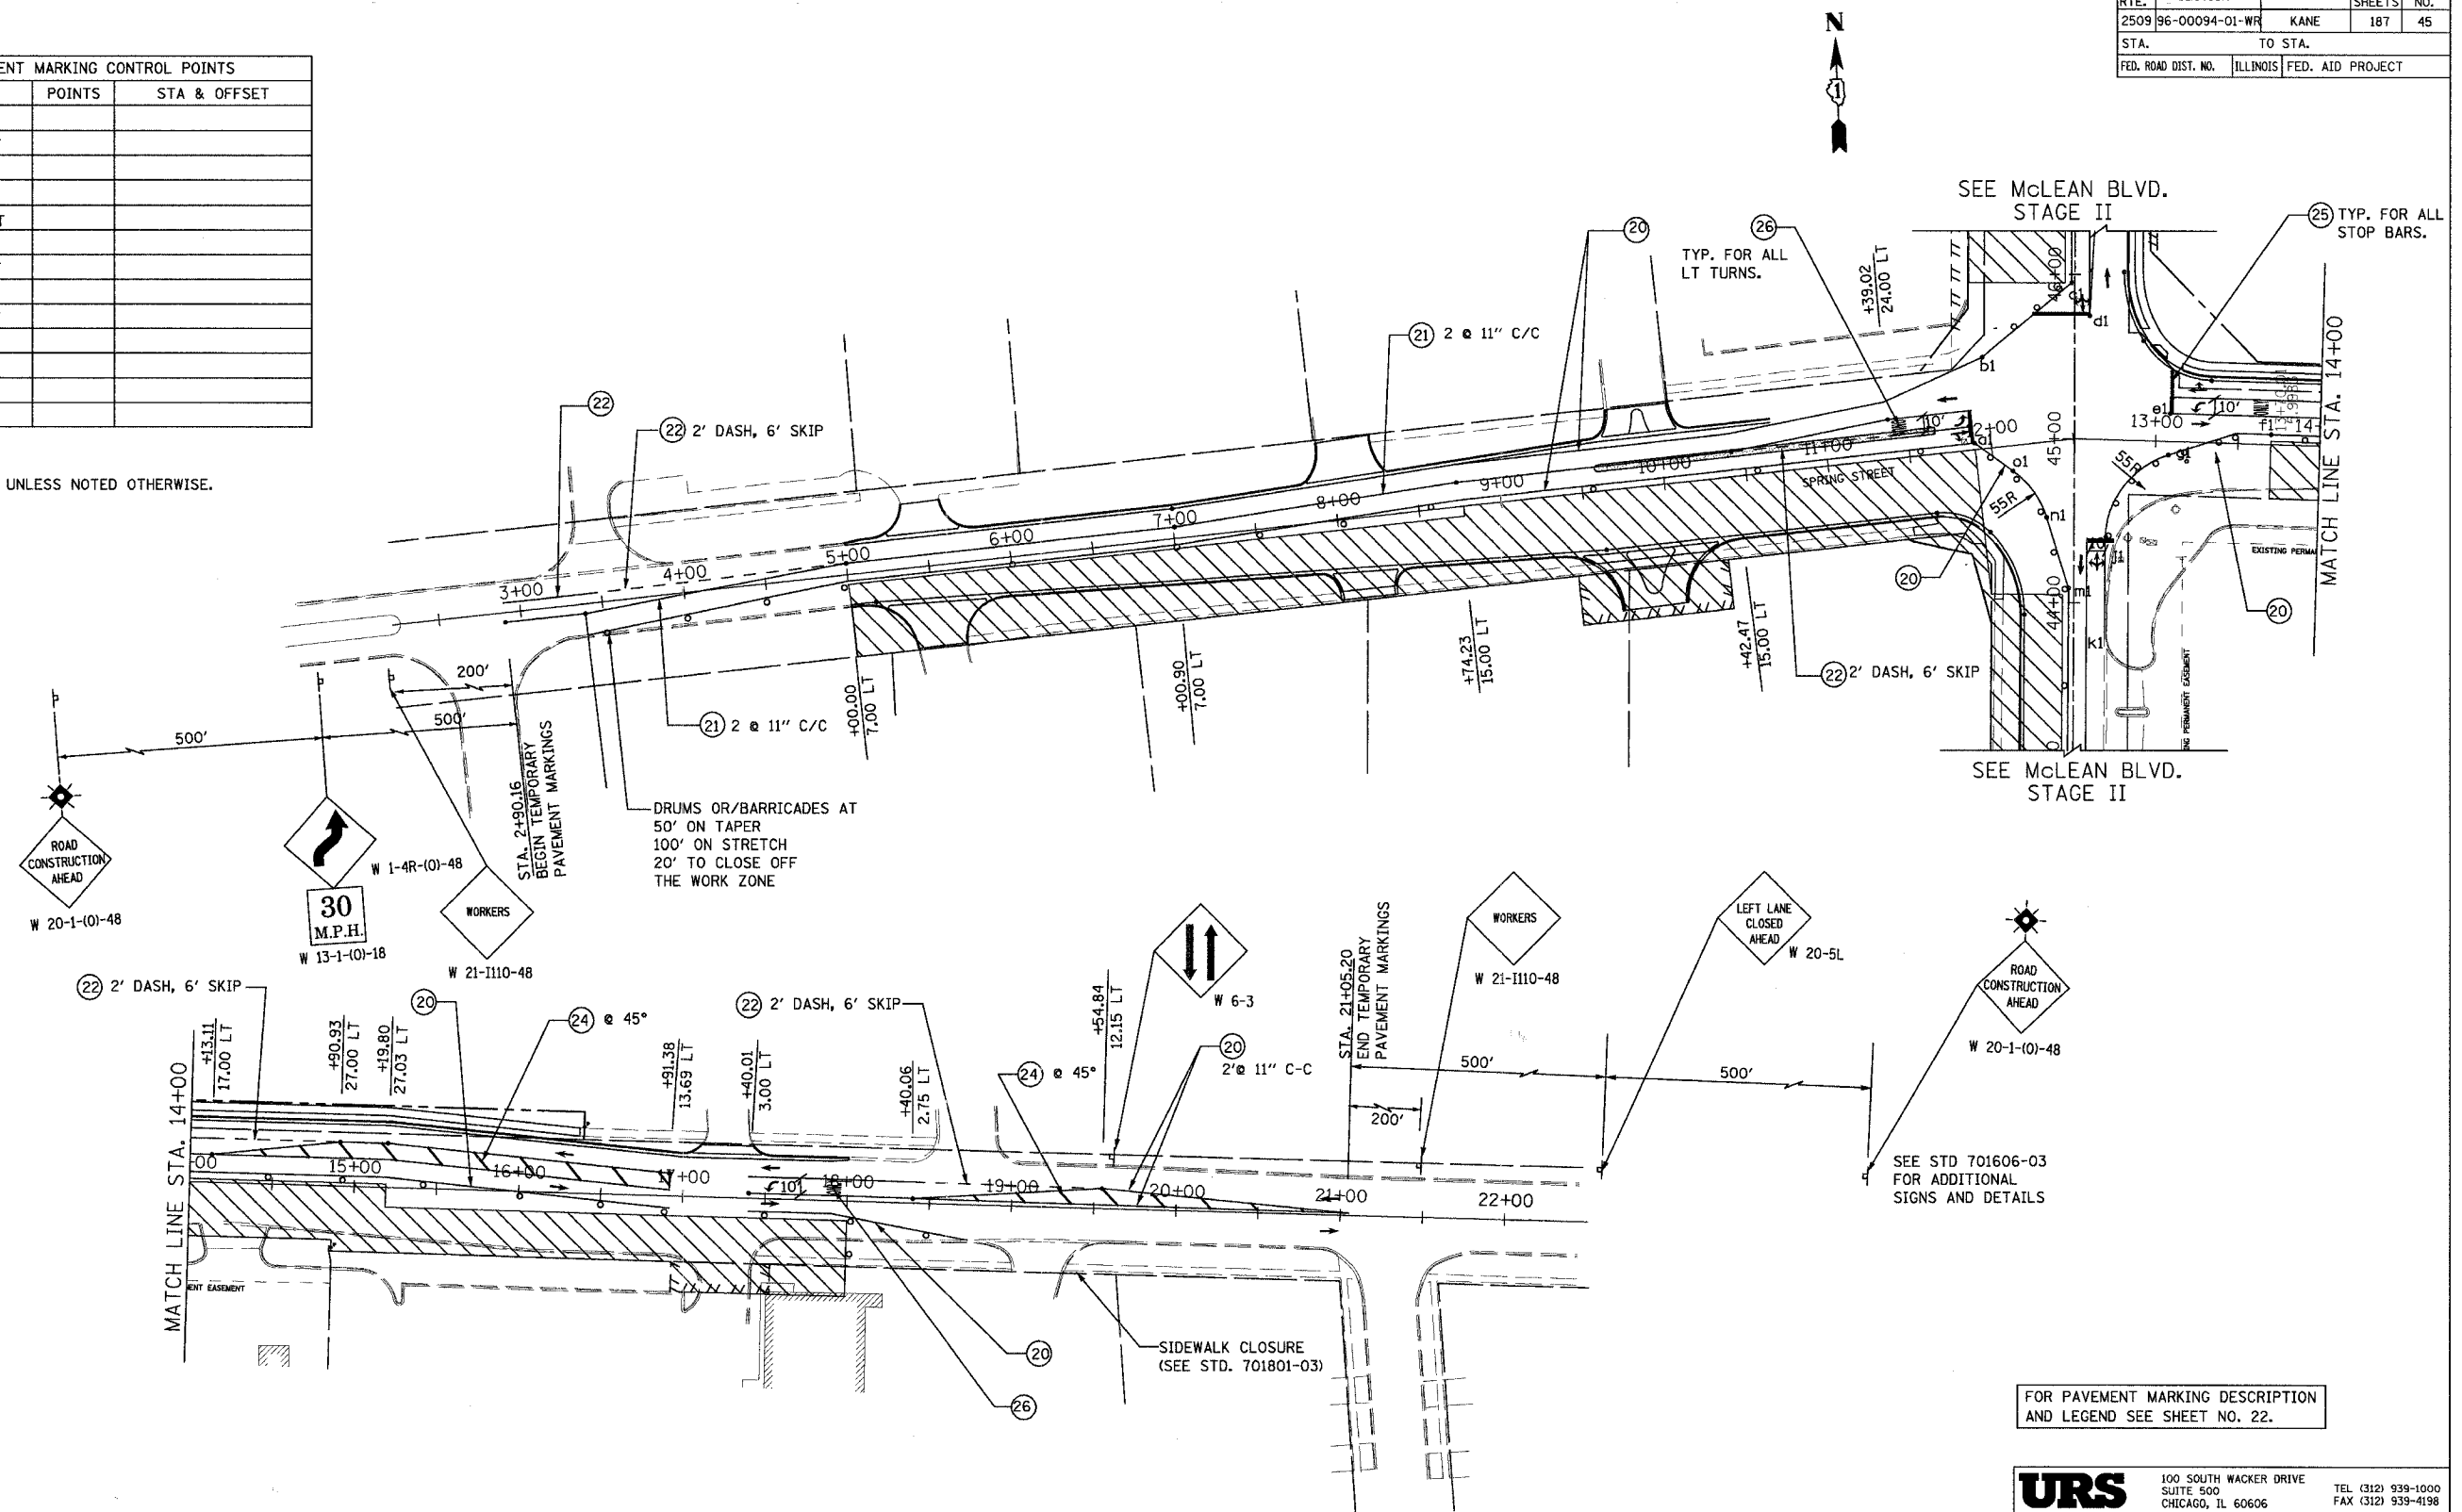

FOR PAVEMENT MARKING DESCRIPTION AND LEGEND SEE SHEET NO. 22.

**URS** 100 SOUTH WACKER DRIVE  
SUITE 500 CHICAGO, IL 60606 TEL (312) 939-1000 FAX (312) 939-4198

REVISIONS	
NAME	DATE

**McLEAN BOULEVARD**  
**SUGGESTED MAINTENANCE OF TRAFFIC**  
**SPRING ST. STAGE II**

SCALE: DATE 04/06/2007 DRAWN BY CHECKED BY