


CONTRACT NO. 83737

F.A.U. RTE.	SECTION	COUNTY	TOTAL SHEETS	SHEET NO.
2509	96-00094-01-WR	KANE	187	48
STA.		TO STA.		
FED. ROAD DIST. NO.		ILLINOIS FED. AID PROJECT		

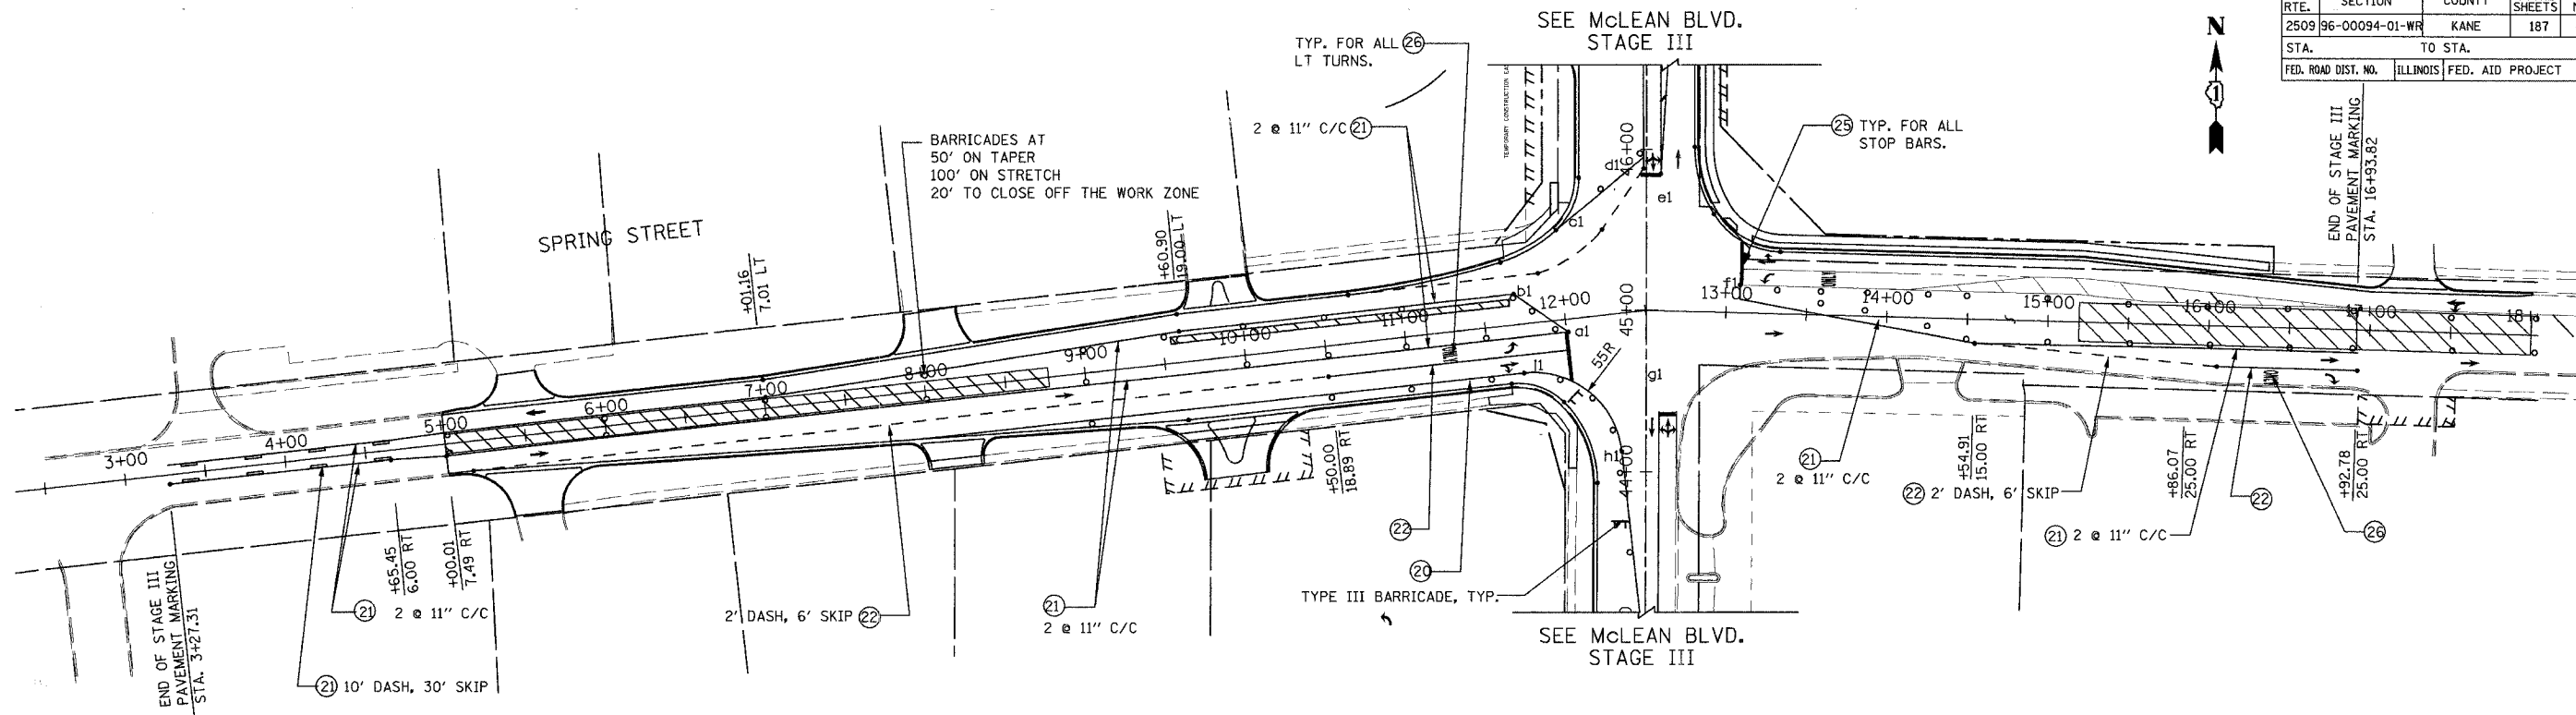

- LEGEND**
- ① PROPOSED HOT-MIX ASPHALT PAVEMENT
 - ② PROPOSED COMBINATION CONCRETE CURB AND GUTTER
 - ③ TEMPORARY PAVEMENT WIDENING - (HOT-MIX ASPHALT CONCRETE BASE COURSE WIDENING 10')
 - ④ BARRICADE OR DRUM WITH STEADY BURNING LIGHTS
 - ⑤ TEMPORARY PAVEMENT MARKING 4" (WHITE)
 - ⑥ TEMPORARY PAVEMENT MARKING 4" (YELLOW)
 - ⑦ TEMPORARY PAVEMENT MARKING 6" (WHITE)
 - ⑧ TEMPORARY SEEDING CLASS 7
 - ⑨ NOT USED
 - ⑩ TEMPORARY CONCRETE BARRIER
 - ▨ CONSTRUCTION LIMIT
 - ▧ TEMPORARY PAVEMENT WIDENING

POINTS	STA & OFFSET	POINTS	STA & OFFSET
a1	12+01.00, 8.23 RT		
b1	11+70.00, 9.00 LT		
c1	+57.03, 49.77 LT		
d1	+95.00, 24.00 LT		
e1	+75.02, 9.02 RT		
f1	13+08.33, 17.00 LT		
g1	+64.84, 9.07 RT		
h1	+12.51, 14.93 LT		
j1	11+70.96, 30.16 RT		

ALL LANES ARE 11 FT WIDTH UNLESS NOTED OTHERWISE.

<p>REVISIONS</p> <table border="1"> <thead> <tr> <th>NAME</th> <th>DATE</th> </tr> </thead> <tbody> <tr><td> </td><td> </td></tr> <tr><td> </td><td> </td></tr> <tr><td> </td><td> </td></tr> <tr><td> </td><td> </td></tr> <tr><td> </td><td> </td></tr> <tr><td> </td><td> </td></tr> <tr><td> </td><td> </td></tr> <tr><td> </td><td> </td></tr> <tr><td> </td><td> </td></tr> <tr><td> </td><td> </td></tr> </tbody> </table>		NAME	DATE																					<p>URS 100 SOUTH WACKER DRIVE SUITE 500 CHICAGO, IL 60606 TEL (312) 939-1000 FAX (312) 939-4198</p>
		NAME	DATE																					
<p>McLEAN BOULEVARD</p> <p>SUGGESTED MAINTENANCE OF TRAFFIC SPRING ST. STAGE III</p>																								
<p>SCALE: DATE 04/06/2007</p>	<p>DRAWN BY CHECKED BY</p>																							