



F.A.U. RTE.	SECTION	COUNTY	TOTAL SHEETS	SHEET NO.
250996-00094-01-WR		KANE	187	93
STA.	TO STA.			
FED. ROAD DIST. NO.	ILLINOIS FED. AID PROJECT			

DATE	BY

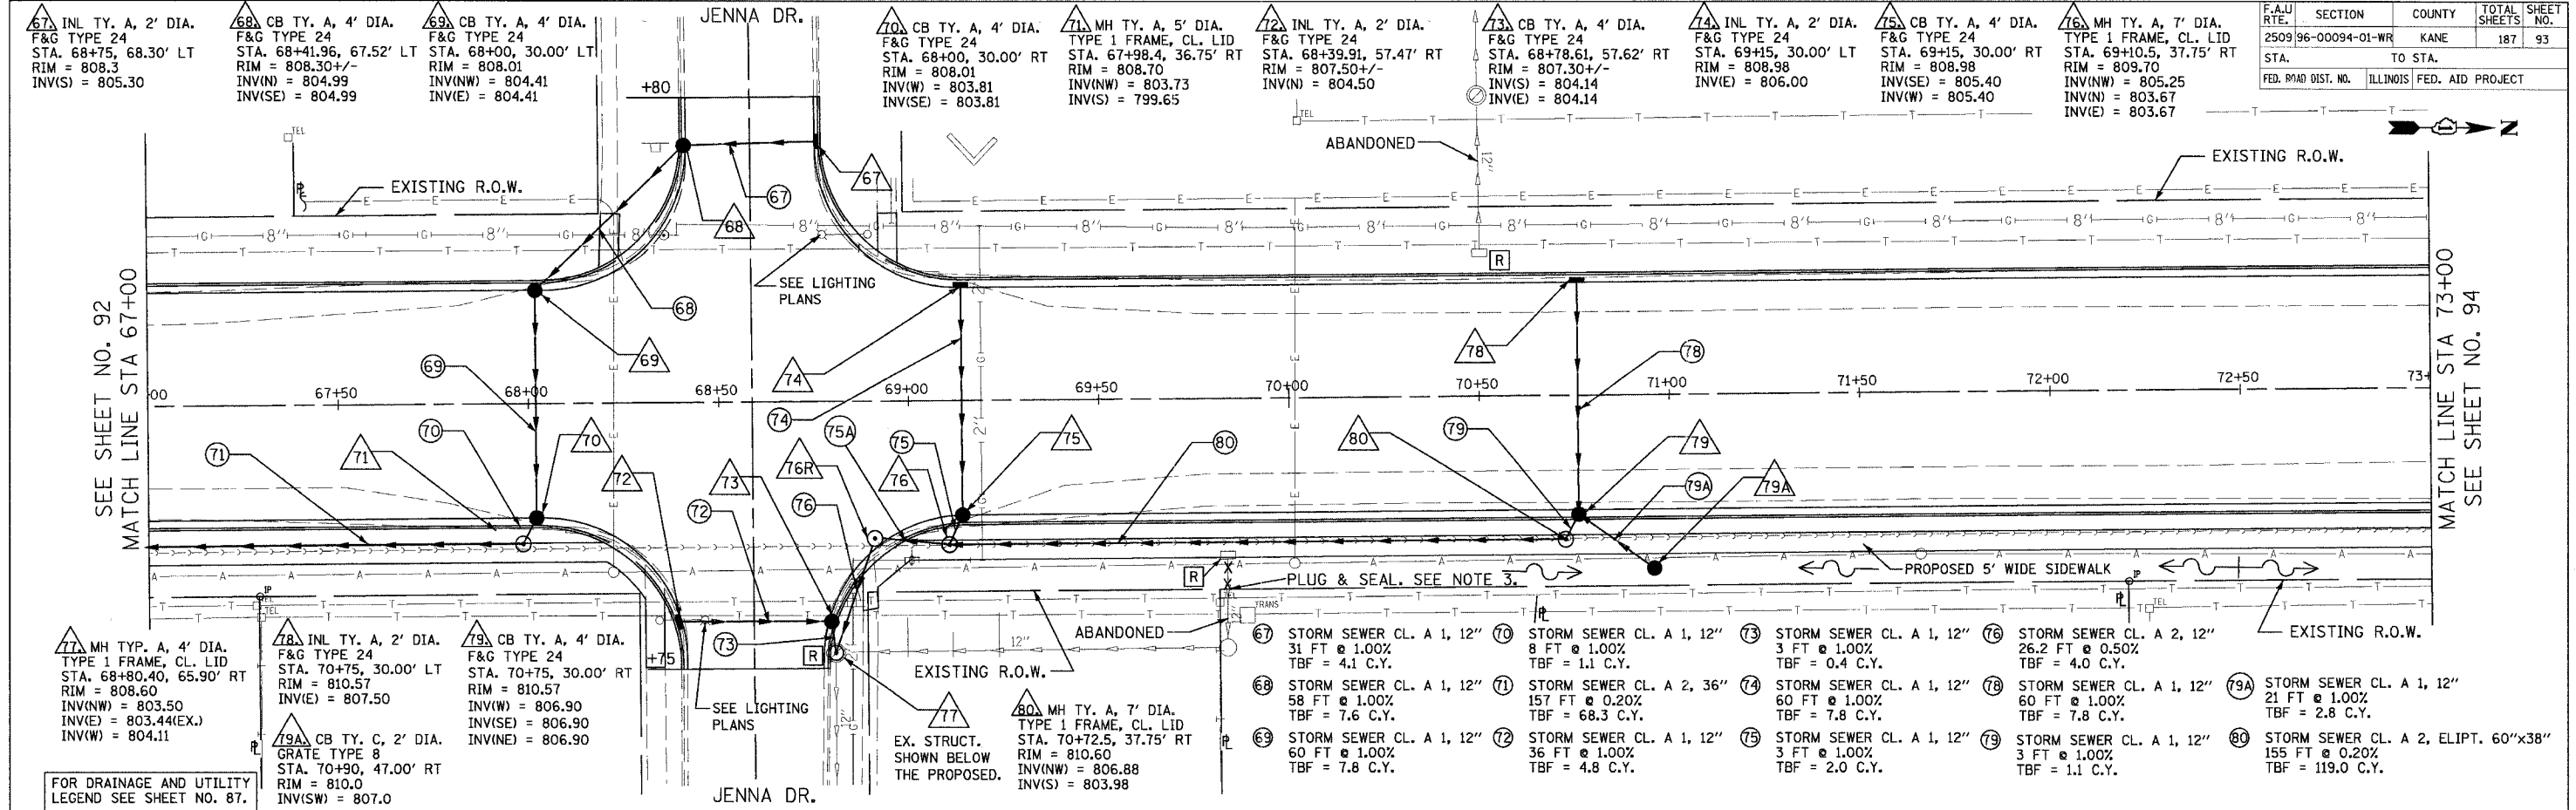

DATE	BY

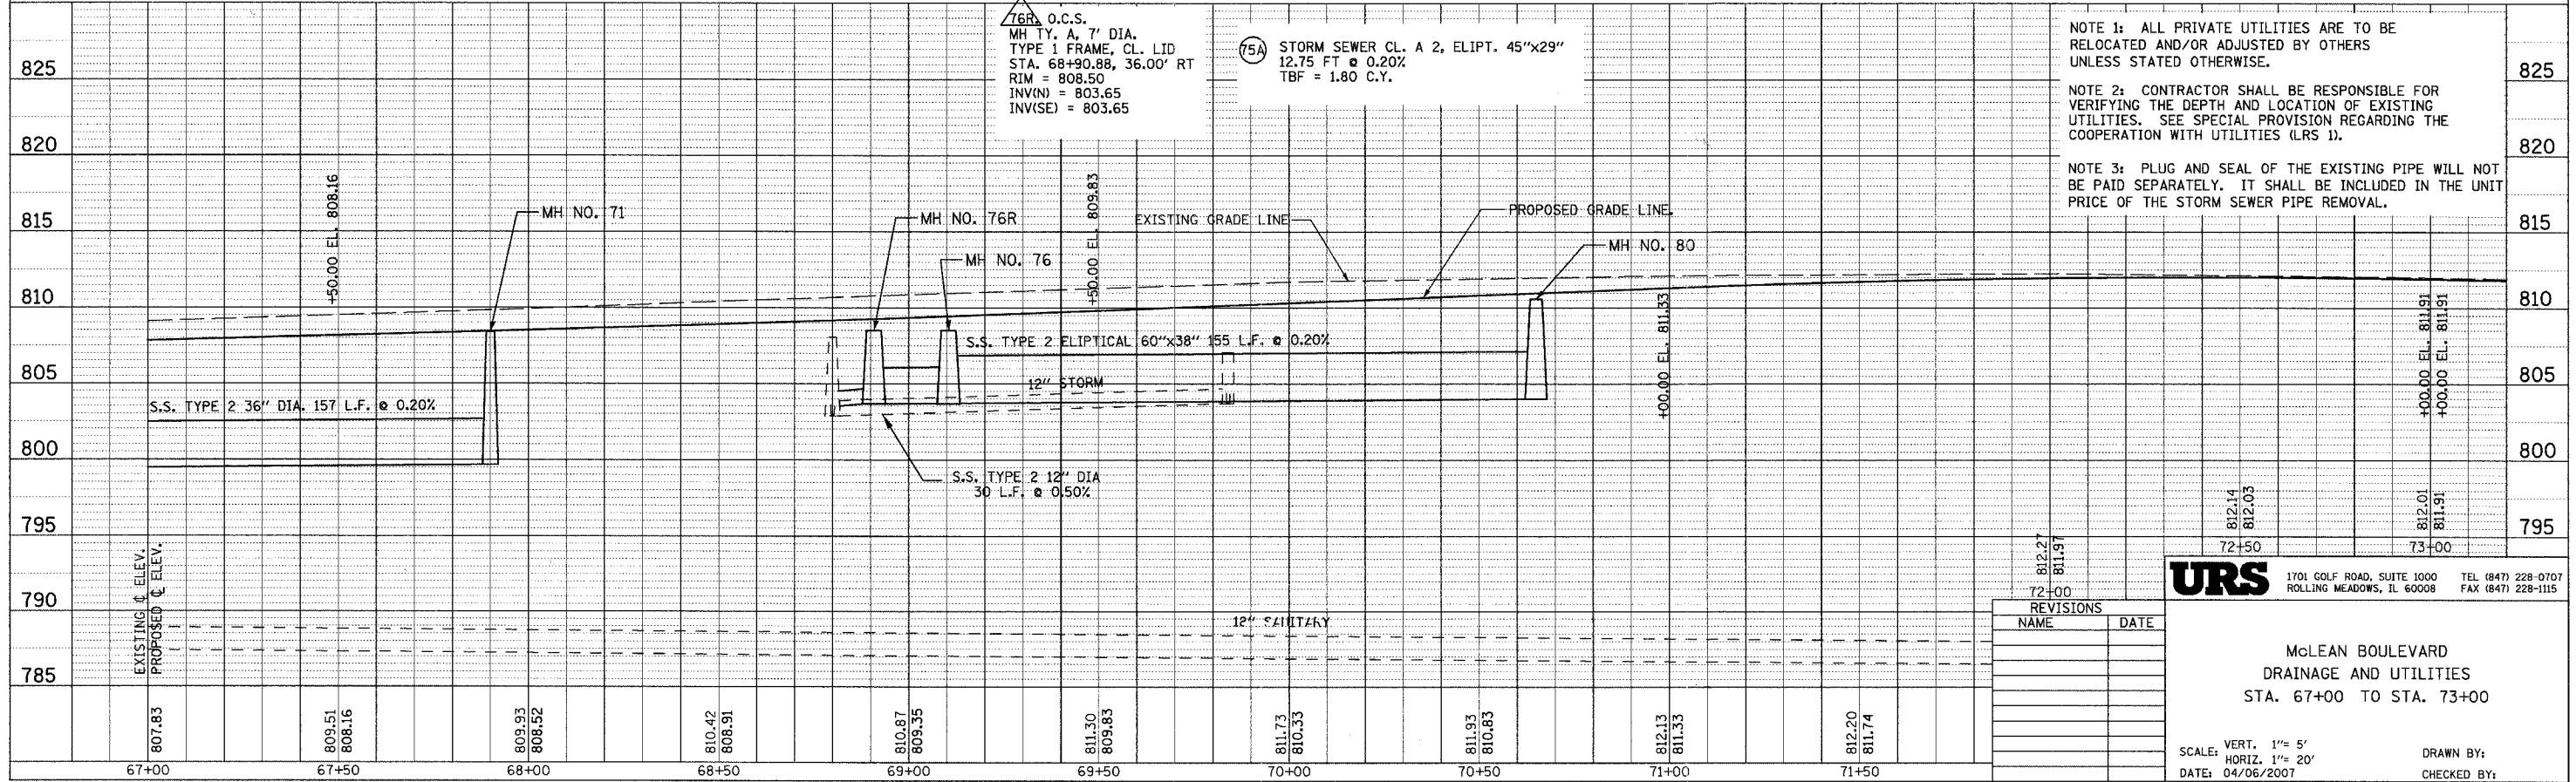

NOTE 1: ALL PRIVATE UTILITIES ARE TO BE RELOCATED AND/OR ADJUSTED BY OTHERS UNLESS STATED OTHERWISE.

NOTE 2: CONTRACTOR SHALL BE RESPONSIBLE FOR VERIFYING THE DEPTH AND LOCATION OF EXISTING UTILITIES. SEE SPECIAL PROVISION REGARDING THE COOPERATION WITH UTILITIES (LRS 1).

NOTE 3: PLUG AND SEAL OF THE EXISTING PIPE WILL NOT BE PAID SEPARATELY. IT SHALL BE INCLUDED IN THE UNIT PRICE OF THE STORM SEWER PIPE REMOVAL.

REVISIONS	
NAME	DATE

URS 1701 GOLF ROAD, SUITE 1000 TEL (847) 228-0707
 ROLLING MEADOWS, IL 60008 FAX (847) 228-1115

McLEAN BOULEVARD
 DRAINAGE AND UTILITIES
 STA. 67+00 TO STA. 73+00

SCALE: VERT. 1"= 5'
 HORIZ. 1"= 20'
 DATE: 04/06/2007

DRAWN BY:
 CHECKED BY: