
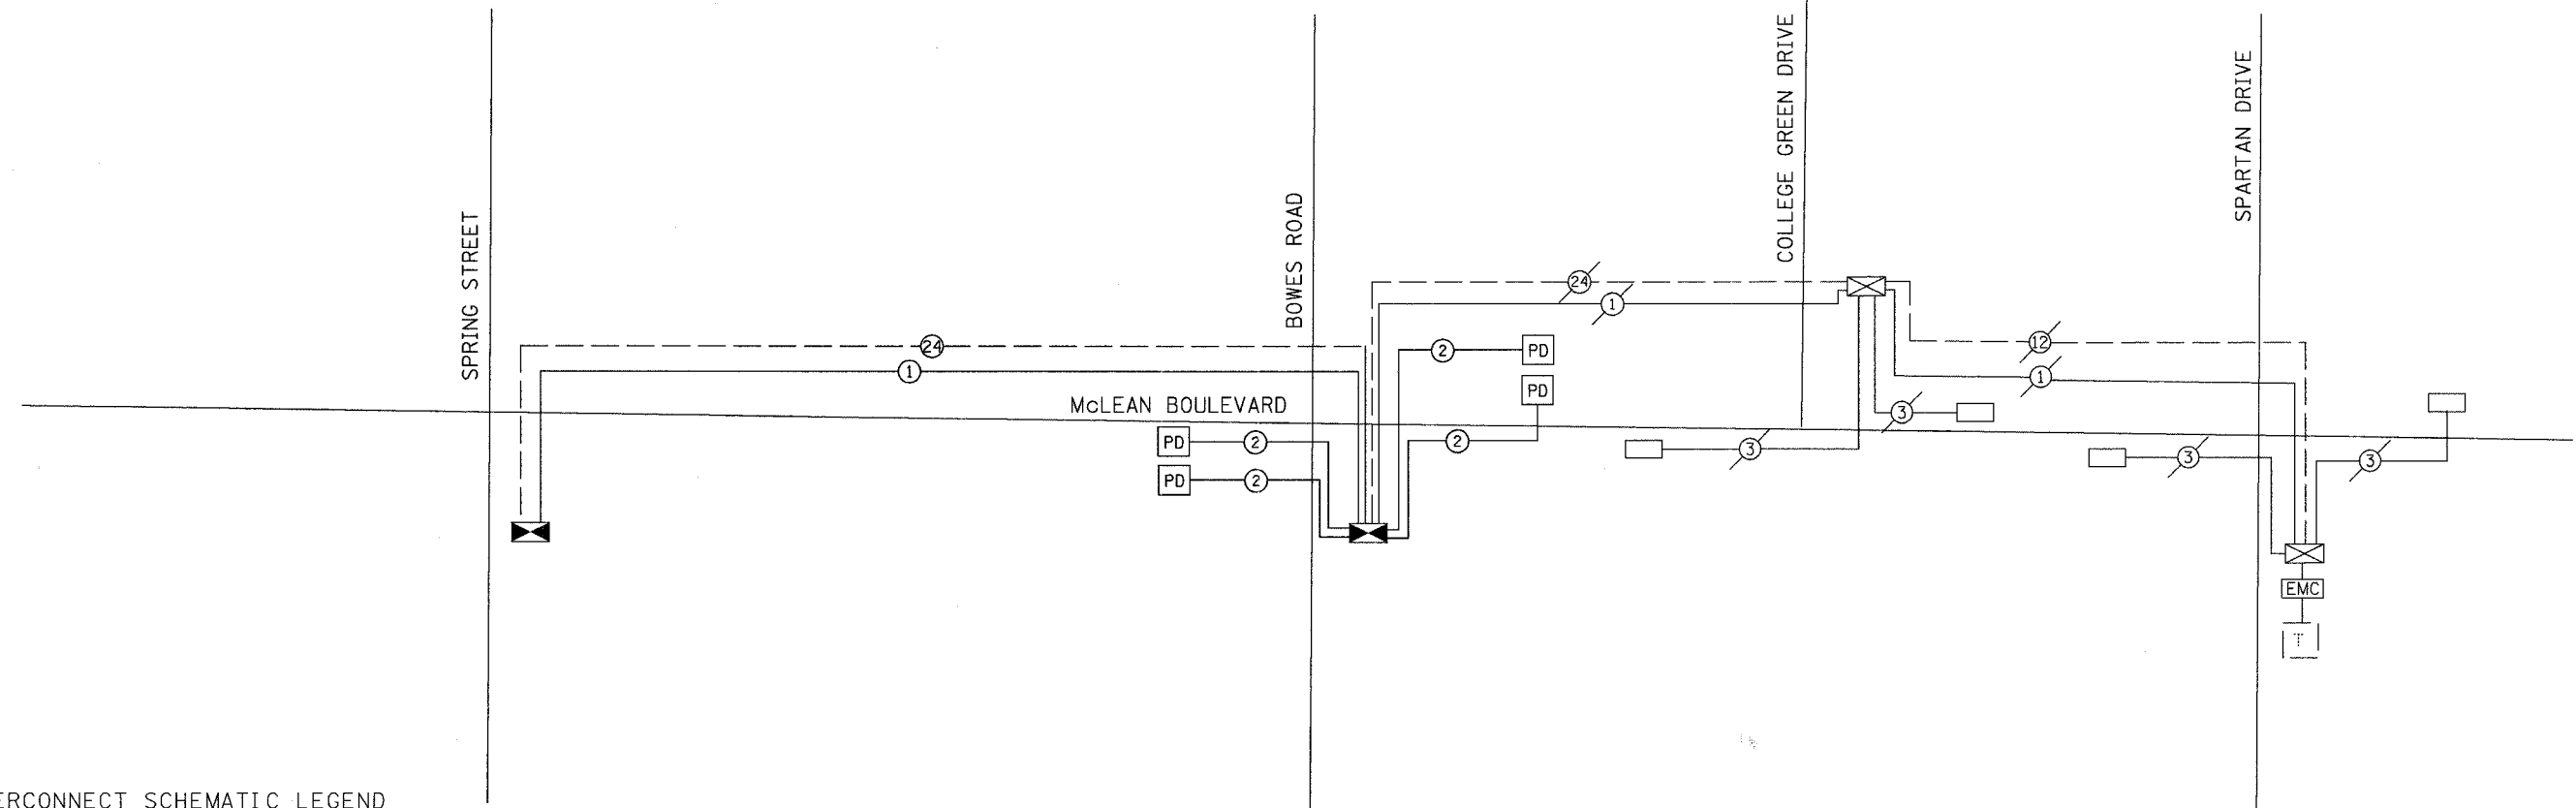


CONTRACT NO. 83737				
F.A.U. RTE.	SECTION	COUNTY	TOTAL SHEETS	SHEET NO.
2509	96-00094-01-WR	KANE	187	119
STA.		TO STA.		
FED. ROAD DIST. NO.	ILLINOIS	FED. AID PROJECT		

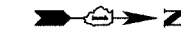

INTERCONNECT SCHEMATIC LEGEND

- EXISTING INTERSECTION CONTROLLER
- PROPOSED INTERSECTION CONTROLLER
- PROPOSED MASTER CONTROLLER
- EXISTING MASTER CONTROLLER
- EXISTING VIDEO INTERSECTION & SAMPLING (SYSTEM) DETECTORS
- PROPOSED VIDEO INTERSECTION & SAMPLING (SYSTEM) DETECTORS
- PROPOSED PREFORMED INTERSECTION & SAMPLING (SYSTEM) DETECTORS
- PROPOSED FIBER OPTIC CABLE IN CONDUIT, NO. 62.5/125, MMI2F SMI2F
- EXISTING INTERCONNECT CABLE - NO. 62.5/125 12F FIBER OPTIC CABLE
- PROPOSED INTERCONNECT CABLE - NO. 62.5/125 12F FIBER OPTIC CABLE
- EXISTING VIDEO DETECTOR CABLE 3/C TWISTED, SHIELDED
- PROPOSED VIDEO DETECTOR CABLE 3/C TWISTED, SHIELDED
- EXISTING ELECTRIC CABLE, 1/C (AS SPECIFIED)
- PROPOSED ELECTRIC CABLE, 1/C (AS SPECIFIED)
- EXISTING TELEPHONE CONNECTION
- PROPOSED TELEPHONE CONNECTION

REVISIONS	
NAME	DATE

URS 100 SOUTH WACKER DRIVE TEL (312) 939-1000
 SUITE 500 CHICAGO, IL 60606 FAX (312) 939-4198

McLEAN BOULEVARD
 INTERCONNECT SCHEMATIC

SCALE: N.T.S. DRAWN BY: RAM
 DATE: 04/06/2007 CHECKED BY: DDL