
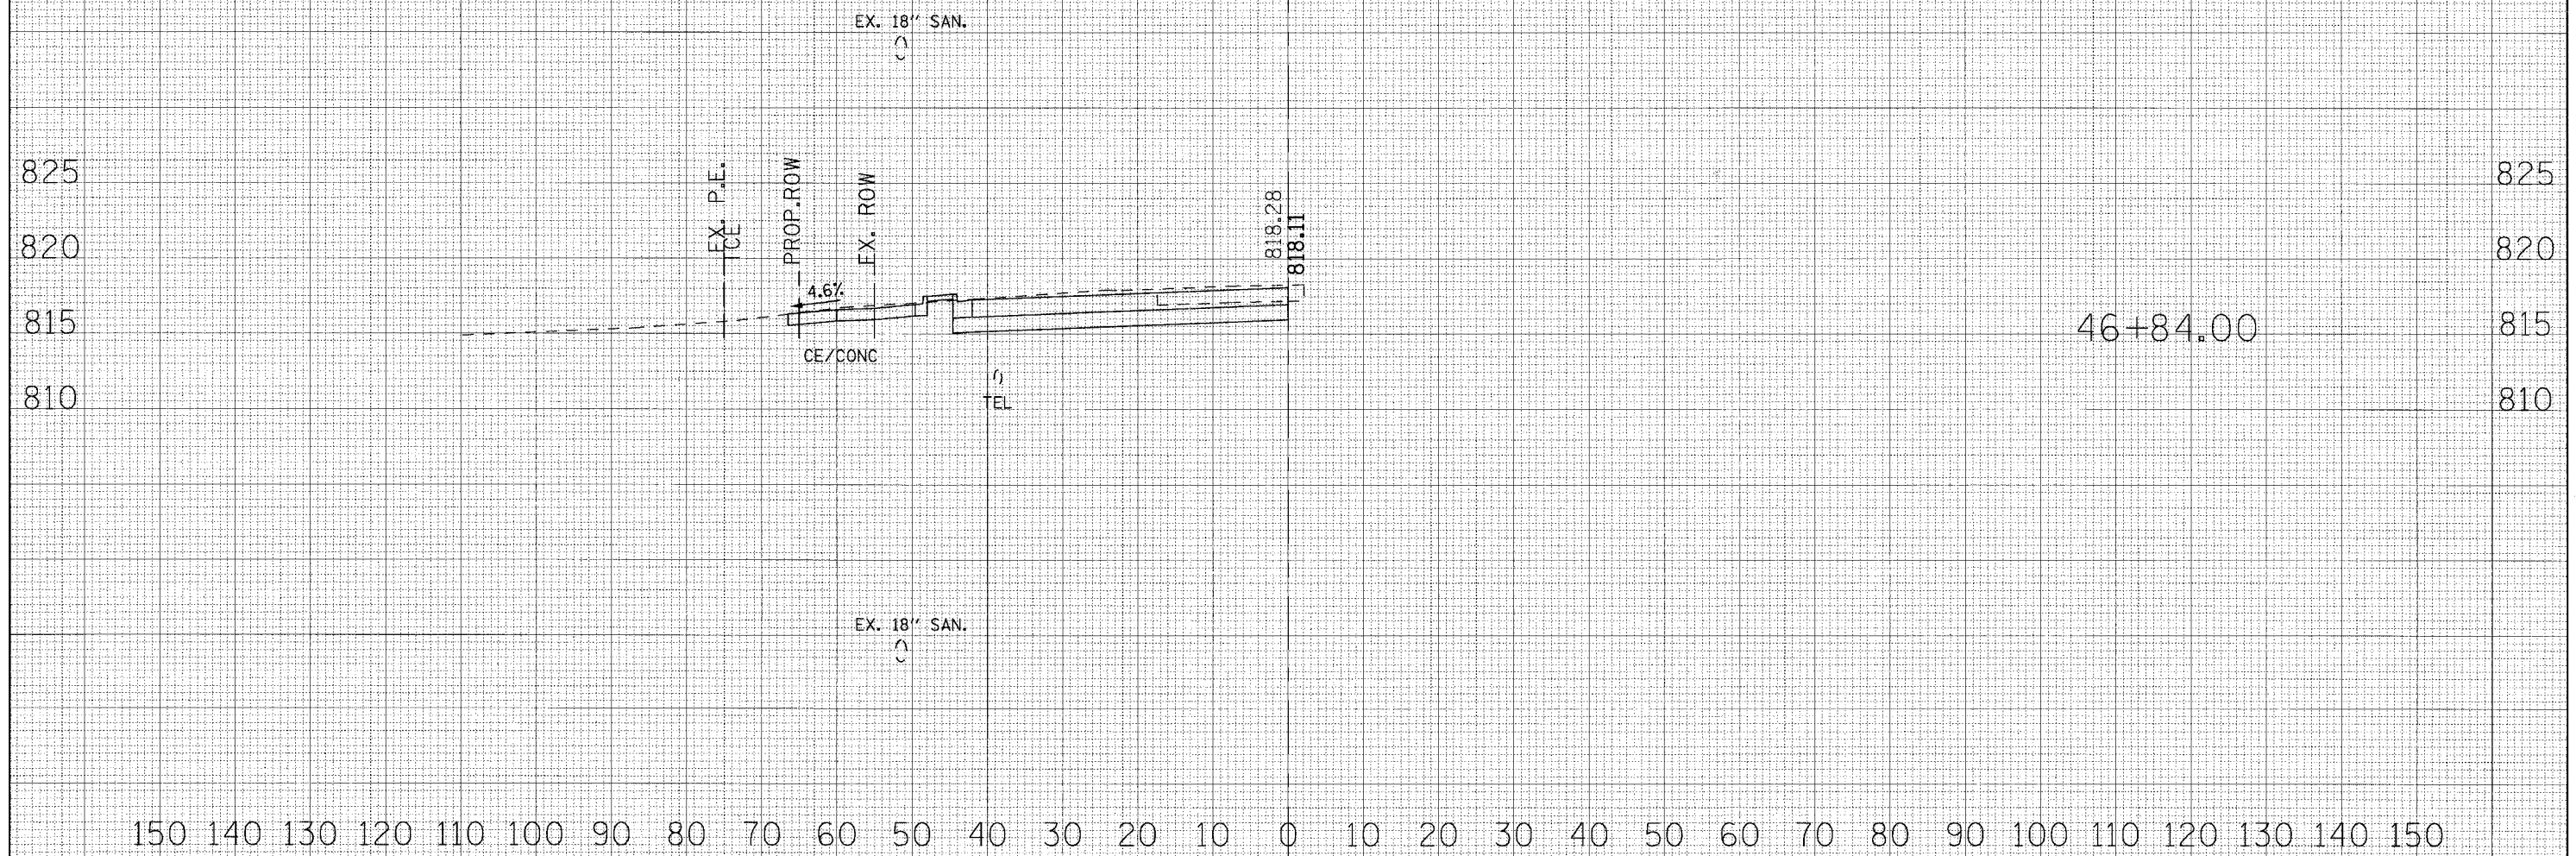


CONTRACT NO. 83737

F.A.U. RTE.	SECTION	COUNTY	TOTAL SHEETS	SHEET NO.
2509 96	00094-01-WR	KANE	187	157

STA.	TO STA.
FED. ROAD DIST. NO.	ILLINOIS FED. AID PROJECT

150 140 130 120 110 100 90 80 70 60 50 40 30 20 10 0 10 20 30 40 50 60 70 80 90 100 110 120

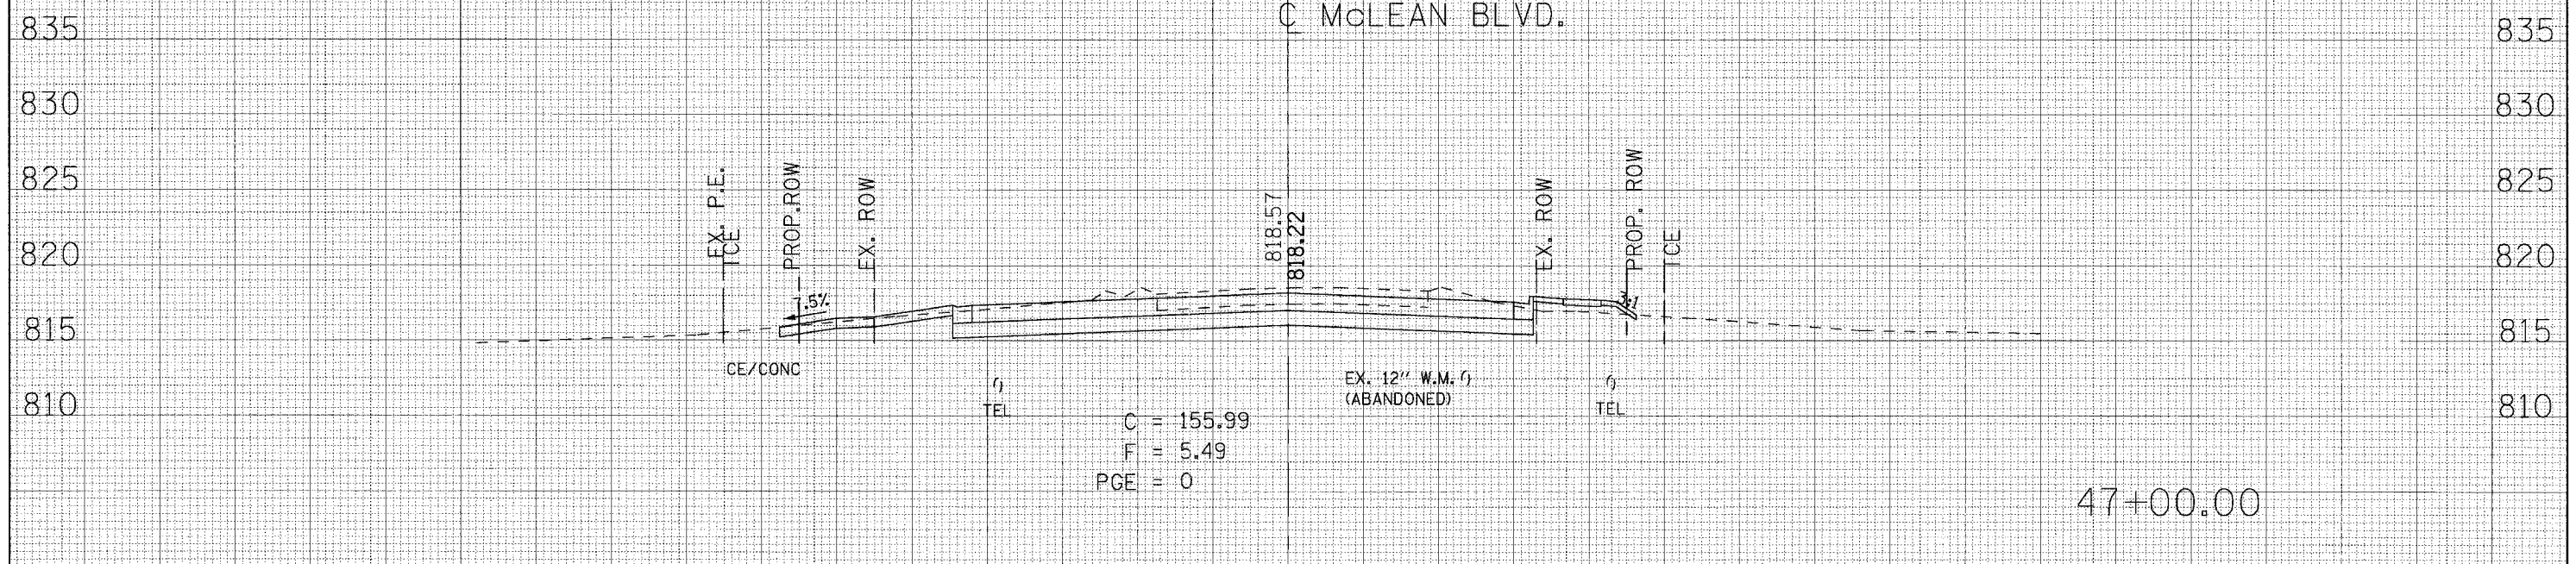

DATE: _____ BY: _____

FINISHED SURVEY PLOTTED TEMPLATE NOTE BOOK NO. _____

AS CHECKED

DATE: _____ BY: _____

ORIGINAL SURVEY PLOTTED TEMPLATE NOTE BOOK NO. _____

AS CHECKED