



F.A.U. R.T.E.	SECTION	COUNTY	TOTAL SHEETS	SHEET NO.
2509	96-00094-01-WR	KANE	187	162
STA.		TO STA.		
FED. ROAD DIST. NO.		ILLINOIS	FED. AID PROJECT	

150 140 130 120 110 100 90 80 70 60 50 40 30 20 10 0 10 20 30 40 50 60 70 80 90 100 110 120

C McLEAN BLVD.

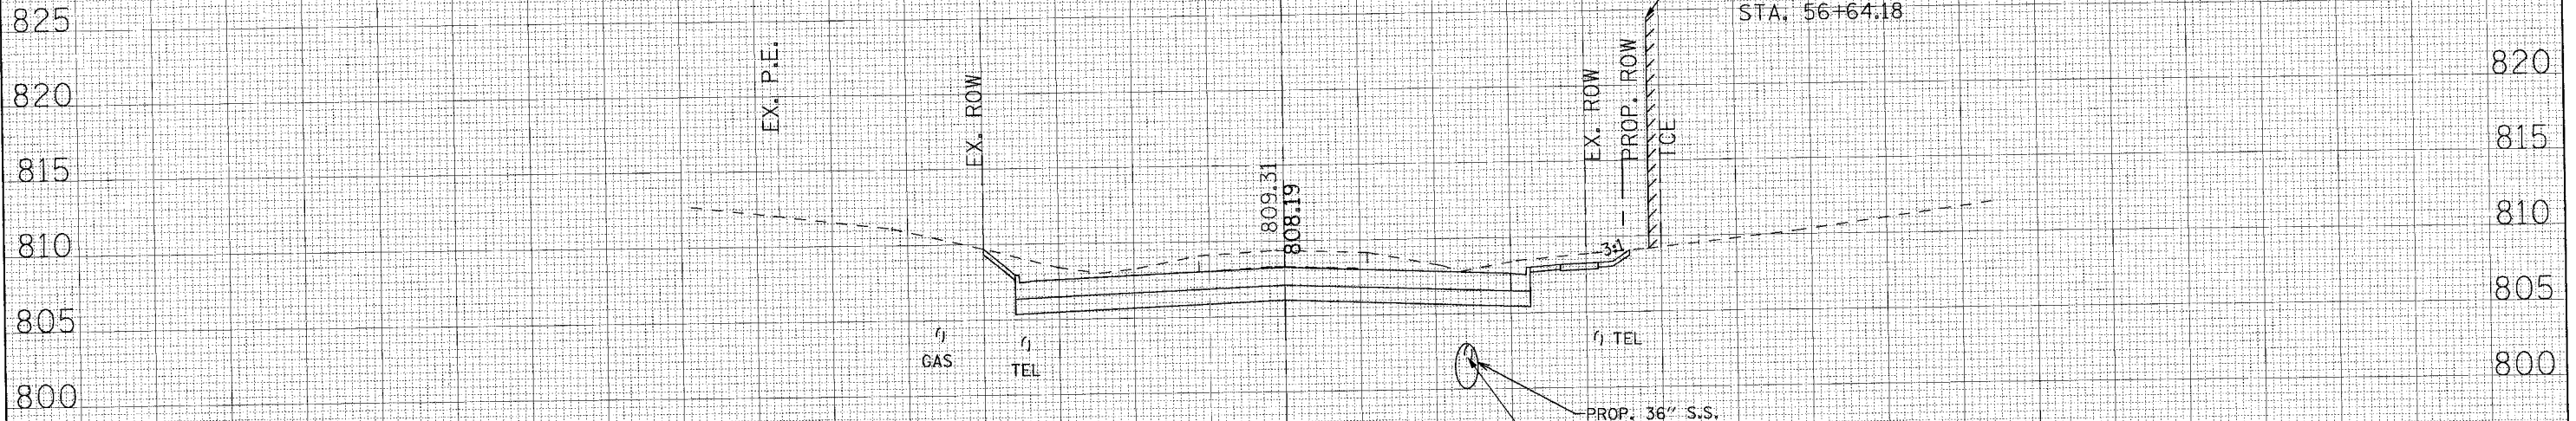

C = 170.65
F = 0
PGE = 0
RUM = 46.47

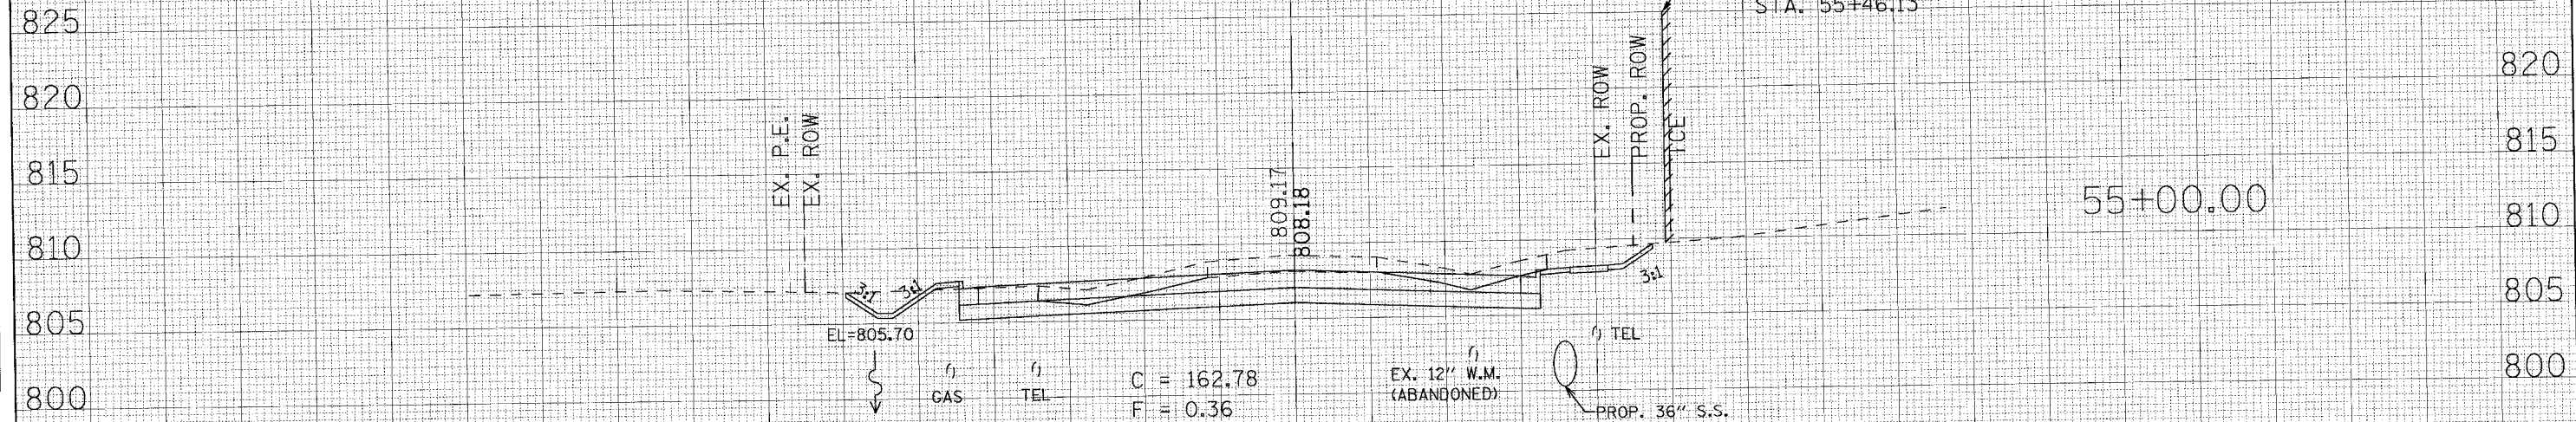

C = 162.78
F = 0.36
PGE = 0
RUM = 46.00

150 140 130 120 110 100 90 80 70 60 50 40 30 20 10 0 10 20 30 40 50 60 70 80 90 100 110 120 130 140 150

DATE
BY
SUPERVISED
SURVEY
PLOTTED
NOTE BOOK
NO.

DATE
BY
SUPERVISED
SURVEY
PLOTTED
NOTE BOOK
NO.