
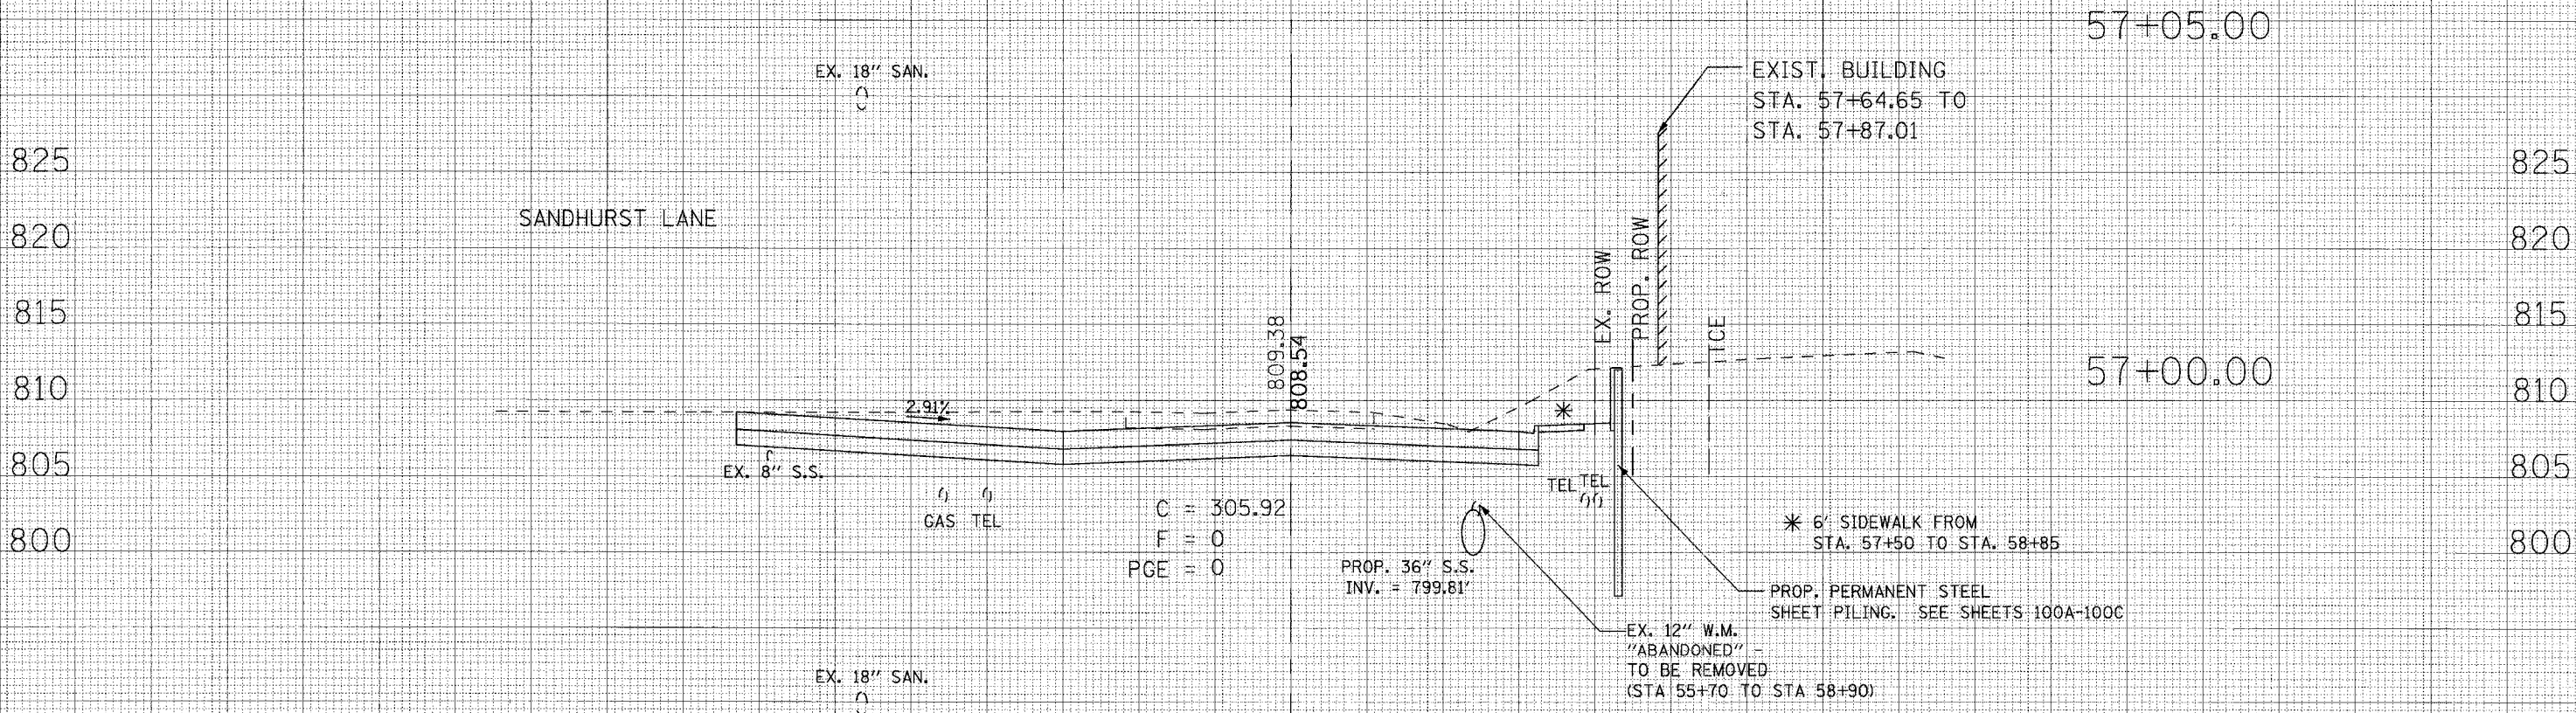


F.A.U. RTE.	SECTION	COUNTY	TOTAL SHEETS	SHEET NO.
2509 96-00094-01-WR		KANE	187	163
STA.		TO STA.		
FED. ROAD DIST. NO.	ILLINOIS	FED. AID PROJECT		

150 140 130 120 110 100 90 80 70 60 50 40 30 20 10 0 10 20 30 40 50 60 70 80 90 100 110 120

McLEAN BLVD.

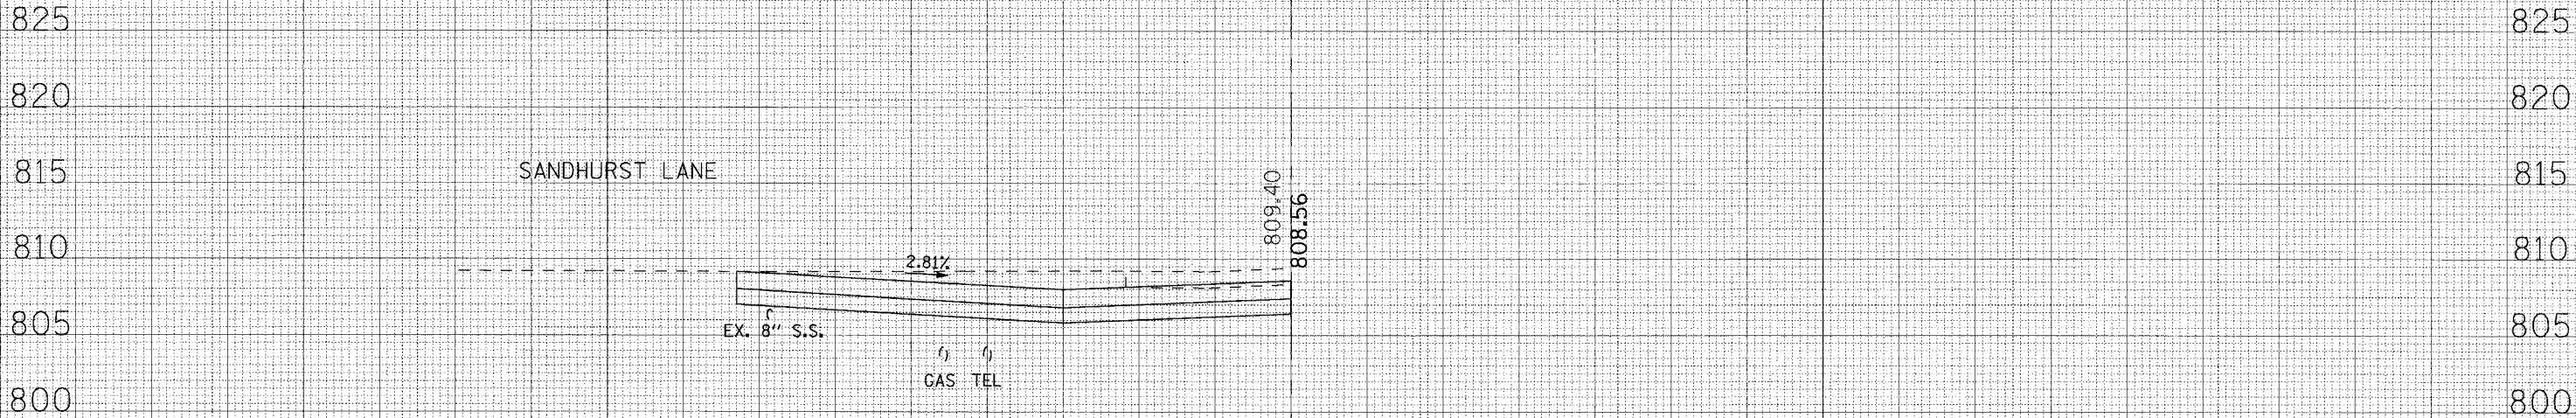

150 140 130 120 110 100 90 80 70 60 50 40 30 20 10 0 10 20 30 40 50 60 70 80 90 100 110 120 130 140 150

DATE: _____

BY: _____

FINAL SURVEY NOTE BOOK NO. _____

REVISIONS: _____

AREAS CHECKED: _____

DATE: _____

BY: _____

ORIGINAL SURVEY NOTE BOOK NO. _____

REVISIONS: _____

AREAS CHECKED: _____