


F.A.U. RTE.	SECTION	COUNTY	TOTAL SHEETS	SHEET NO.
2509 96-00094-01-WR		KANE	187	165

STA.	TO STA.
FED. ROAD DIST. NO.	ILLINOIS FED. AID PROJECT

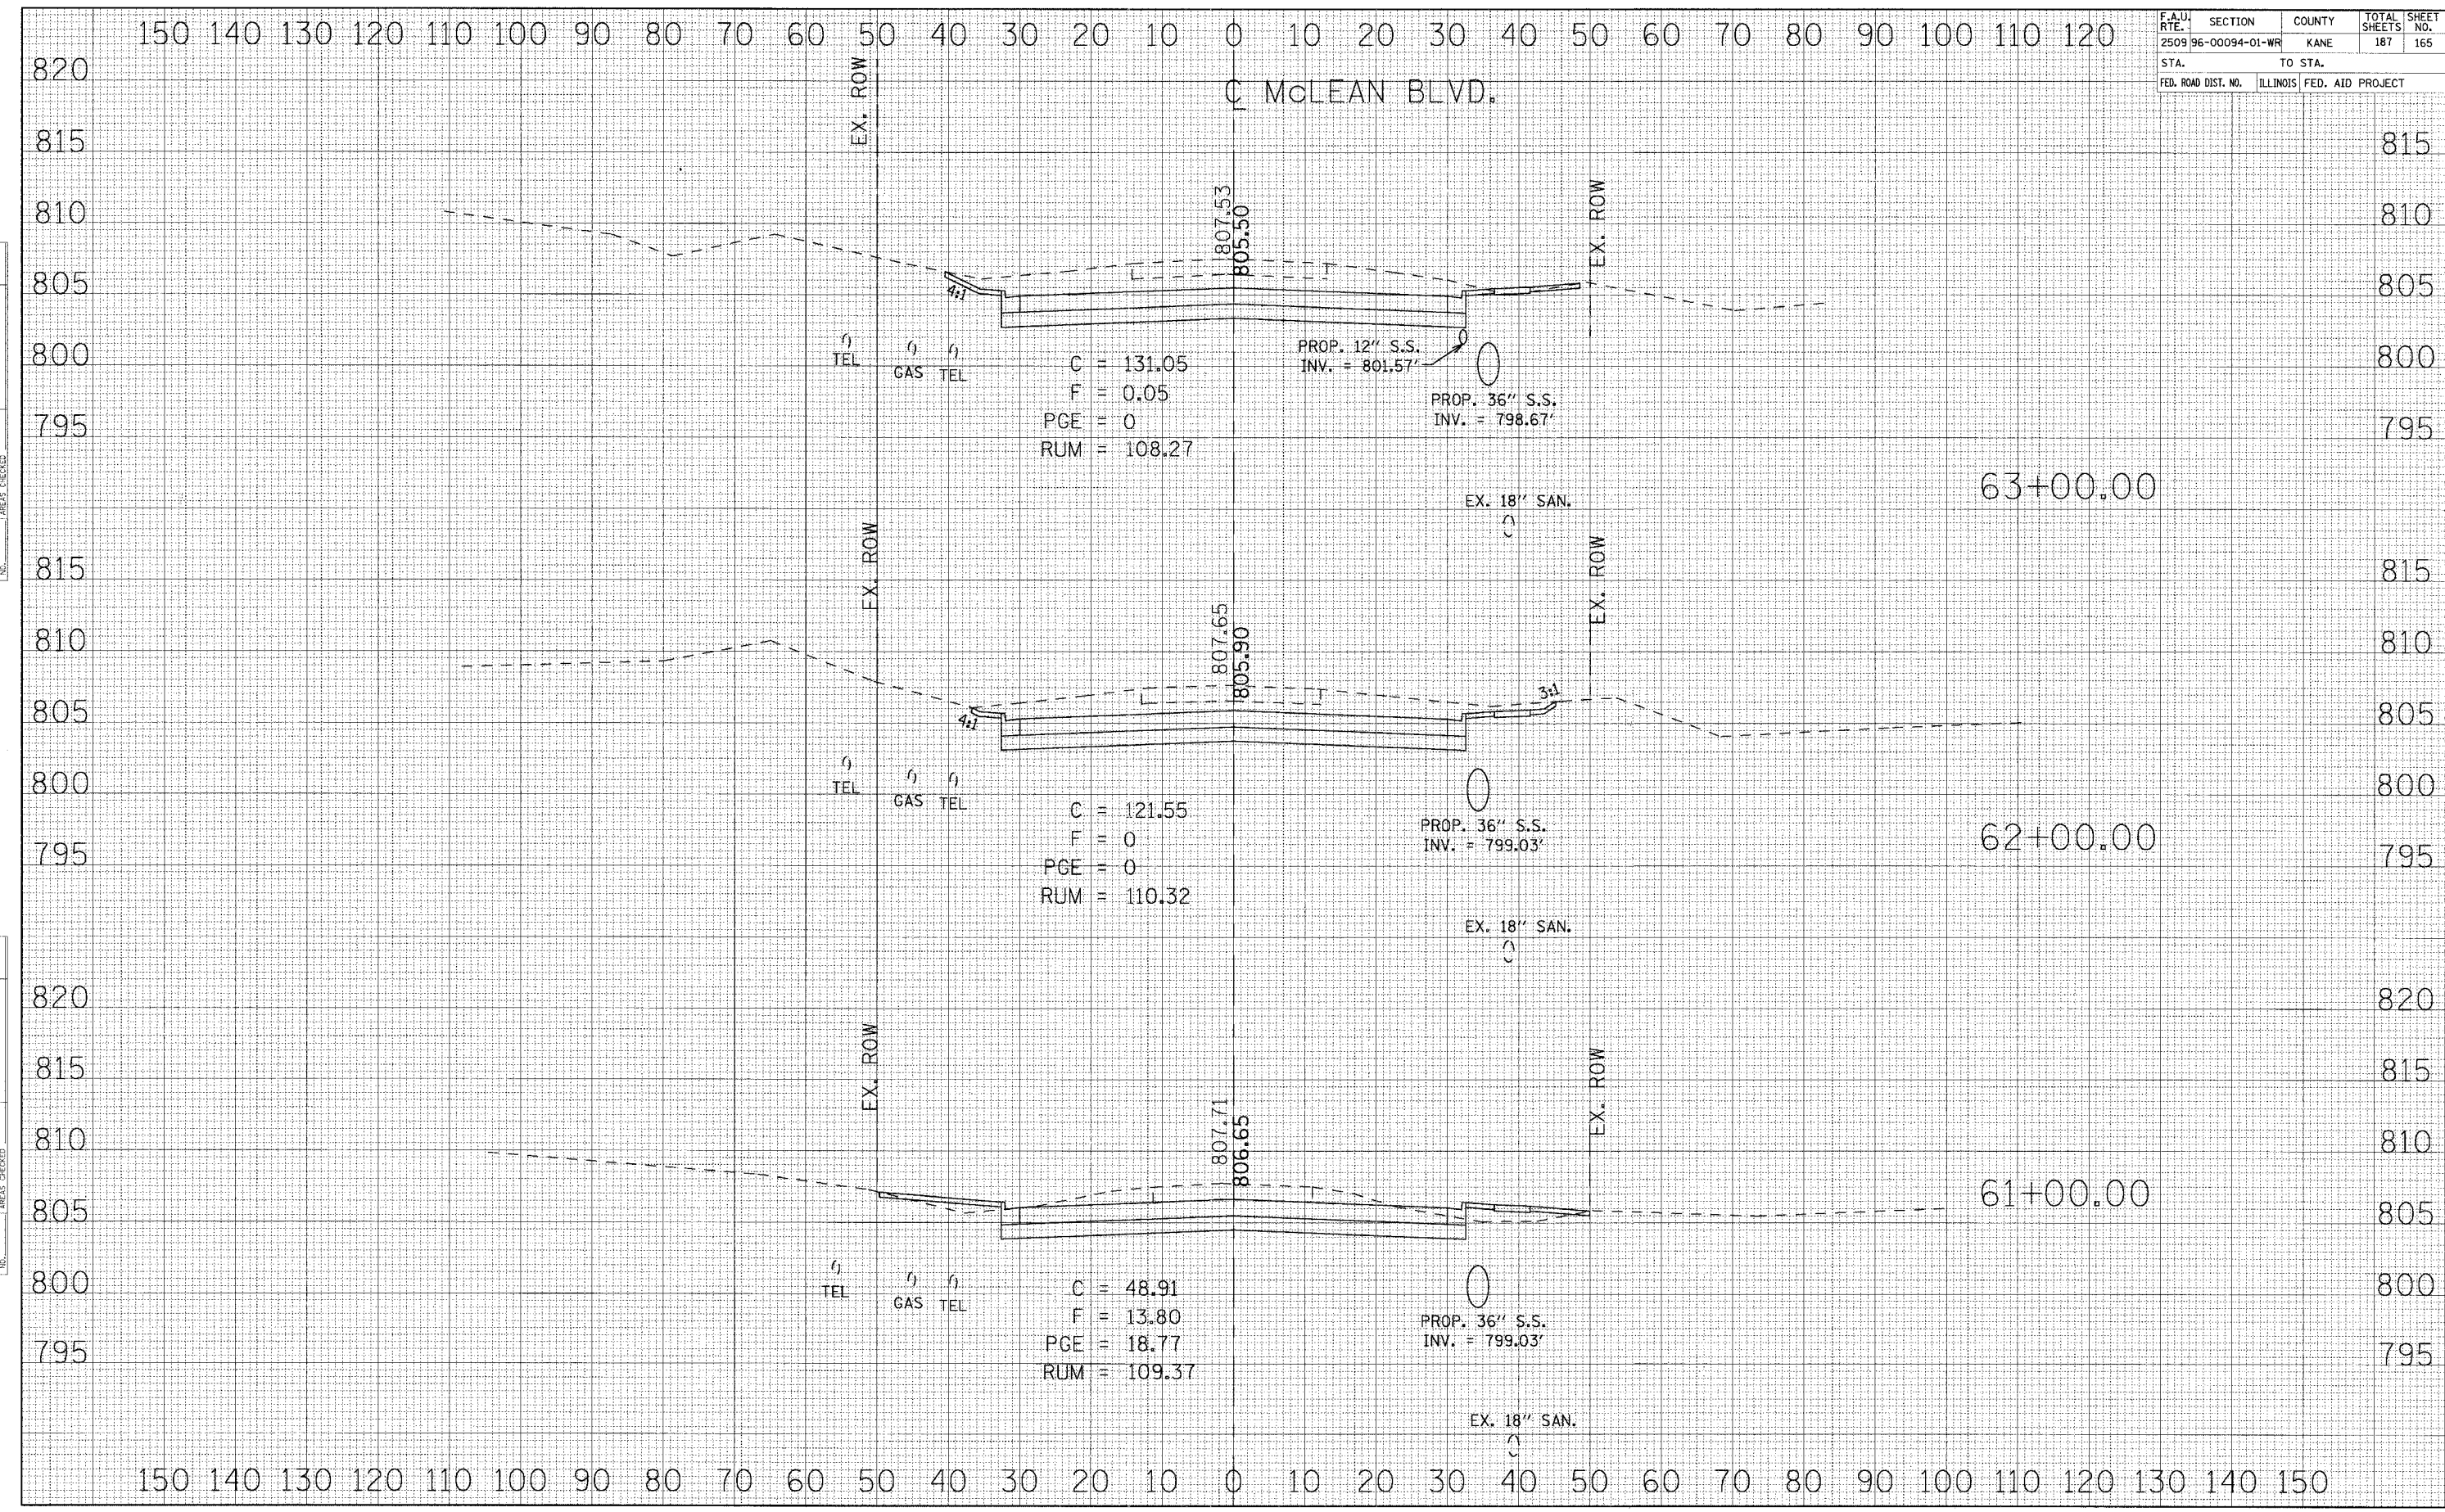

DATE	BY

NO.	AREAS CHECKED

NO.	NOTE BOOK

NO.	TEMP. PLATE

NO.	FLUOR. SUPPLY

DATE	BY

NO.	AREAS CHECKED

NO.	NOTE BOOK

NO.	TEMP. PLATE

NO.	FLUOR. SUPPLY