

CONTRACT NO. 83737

F.A.U. RTE.	SECTION	COUNTY	TOTAL SHEETS	SHEET NO.
2509 96-00094-01-WR		KANE	187	168

STA.	TO STA.
FED. ROAD DIST. NO.	ILLINOIS FED. AID PROJECT

DATE \_\_\_\_\_ BY \_\_\_\_\_  
DATE \_\_\_\_\_ BY \_\_\_\_\_

COPIES MADE	DATE
TO ARCHIVE	
TO OFFICE	
TO FIELD	
TO CLIENT	
TO OTHER	


FINAL SURVEY	DATE CHECKED
NOTED	
REVISIONS	
REVISIONS	
REVISIONS	

DATE \_\_\_\_\_ BY \_\_\_\_\_  
DATE \_\_\_\_\_ BY \_\_\_\_\_

COPIES MADE	DATE
TO ARCHIVE	
TO OFFICE	
TO FIELD	
TO CLIENT	
TO OTHER	

ORIGINAL SURVEY	DATE CHECKED
NOTED	
REVISIONS	
REVISIONS	
REVISIONS	

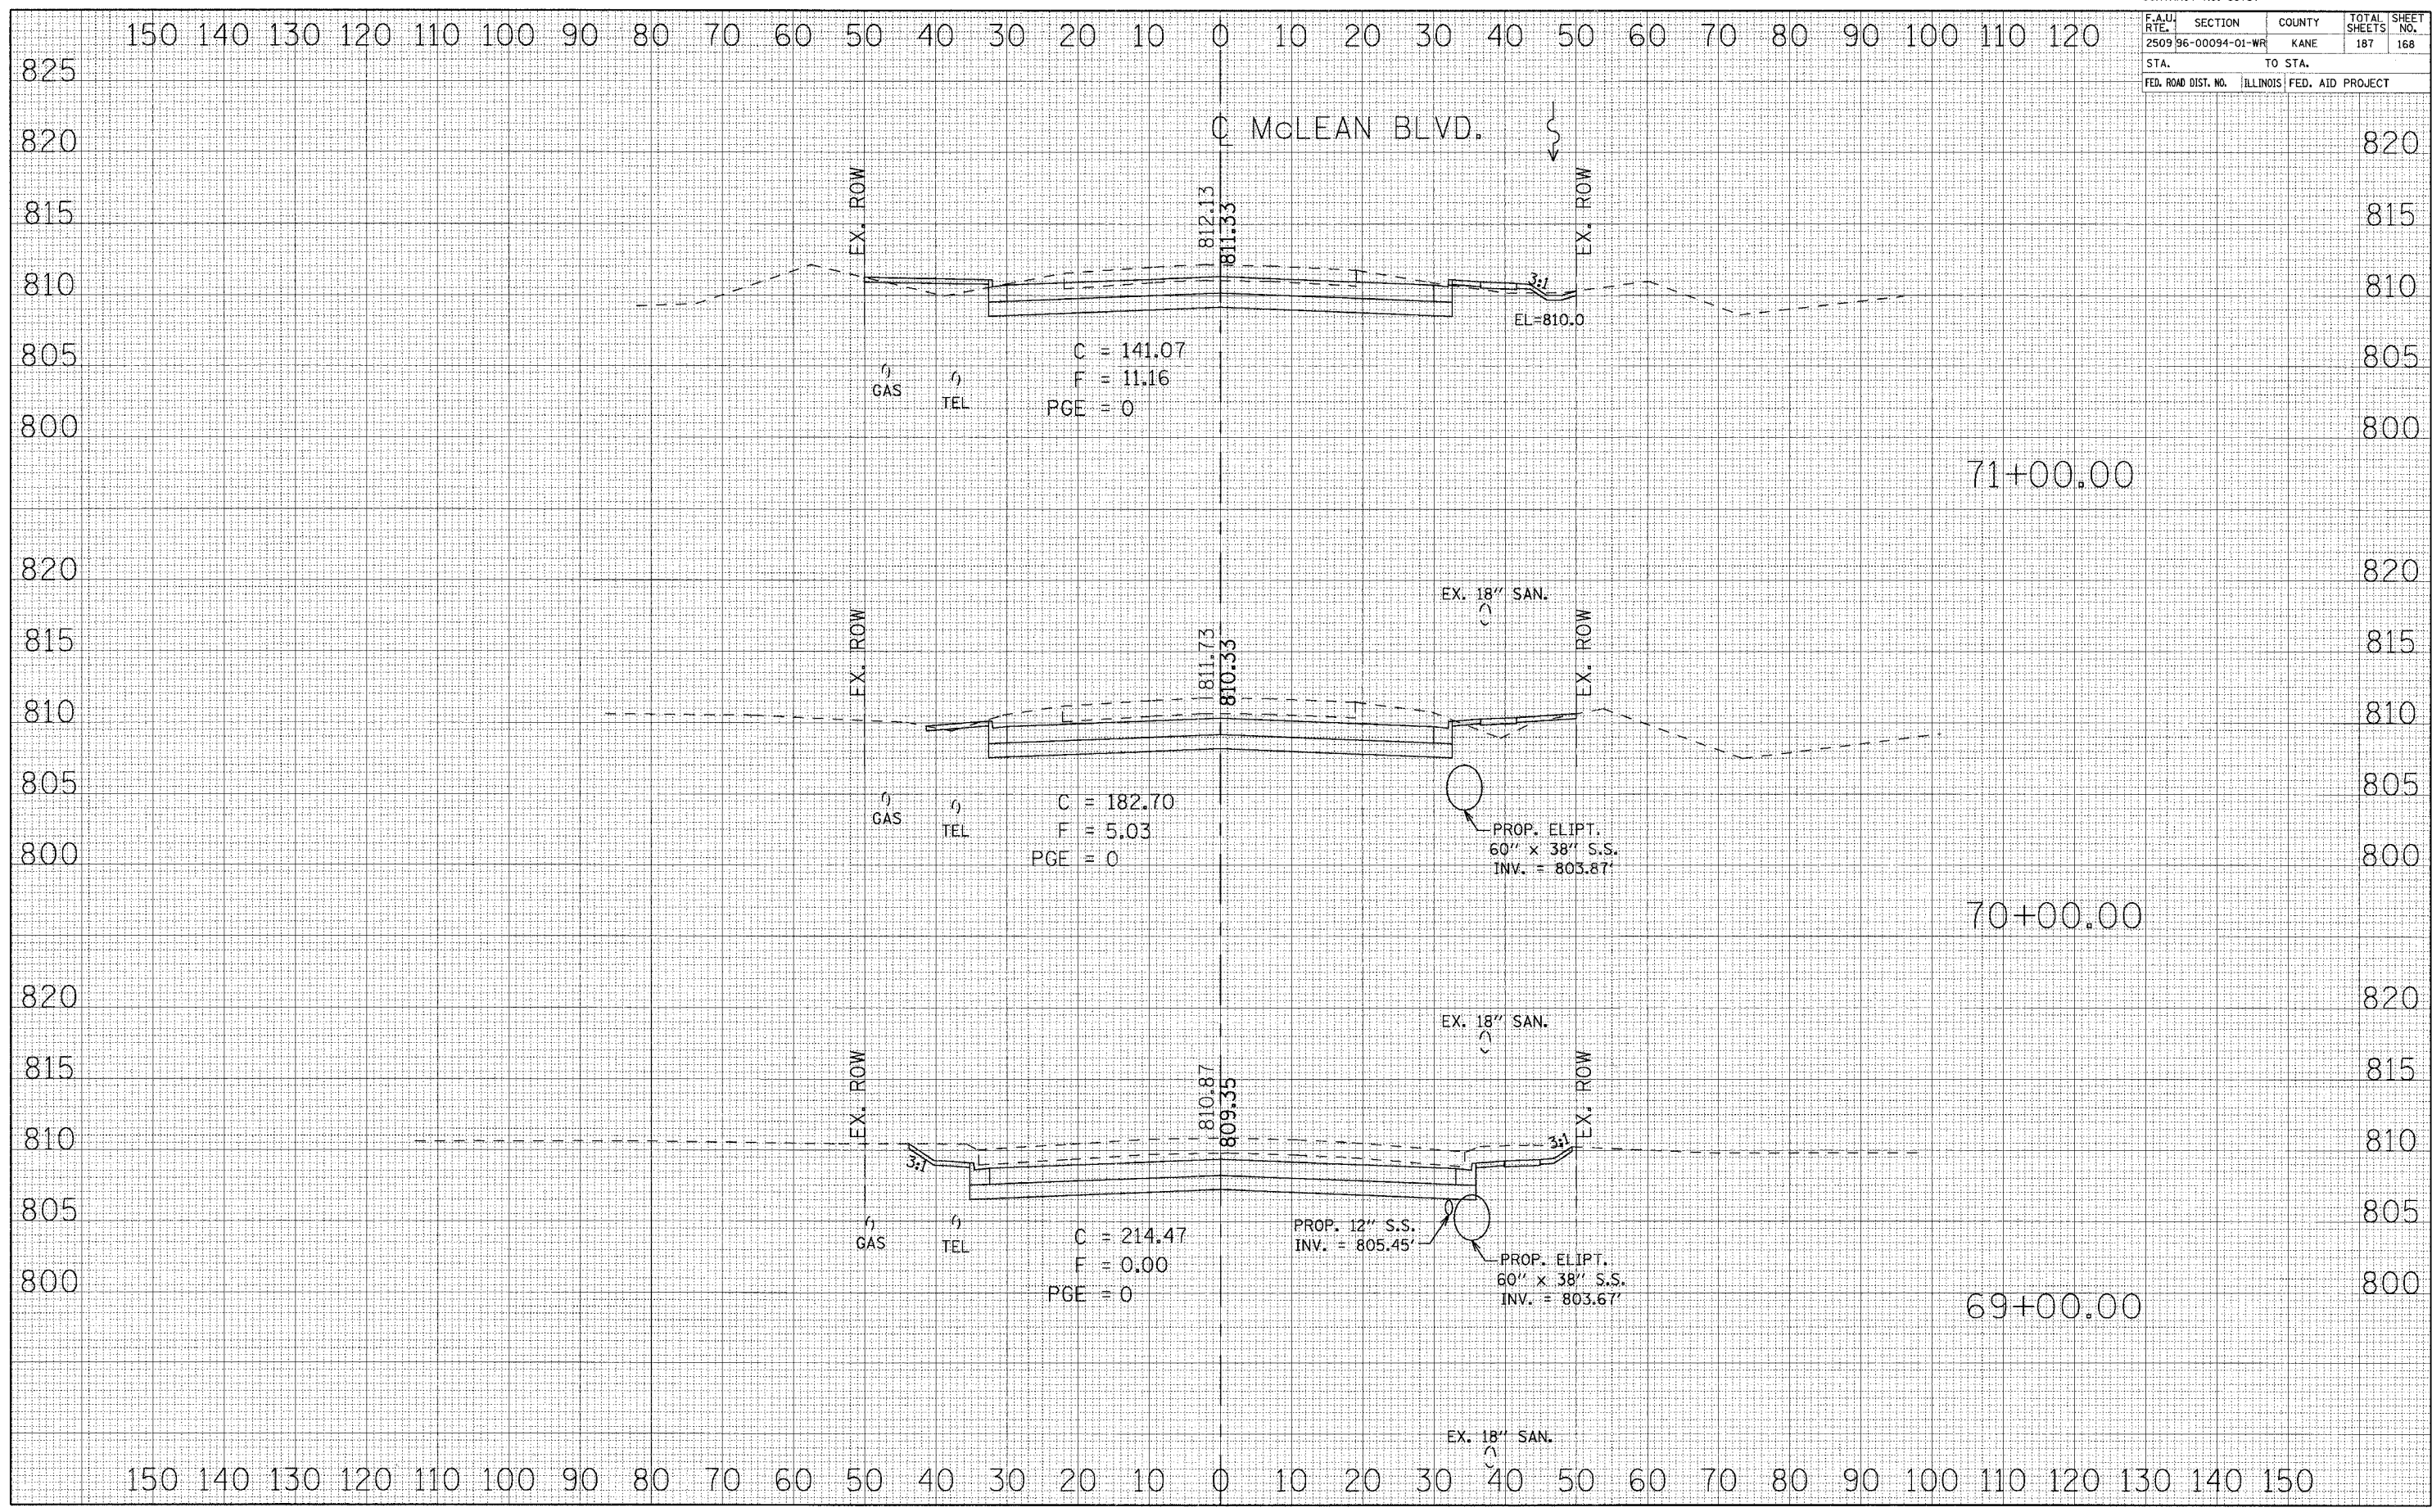

150 140 130 120 110 100 90 80 70 60 50 40 30 20 10 0 10 20 30 40 50 60 70 80 90 100 110 120 130 140 150