


F.A.U. RTE.	SECTION	COUNTY	TOTAL SHEETS	SHEET NO.
2509 96-00094-01-WR		KANE	187	171
STA.		TO STA.		
FED. ROAD DIST. NO.		ILLINOIS FED. AID PROJECT		

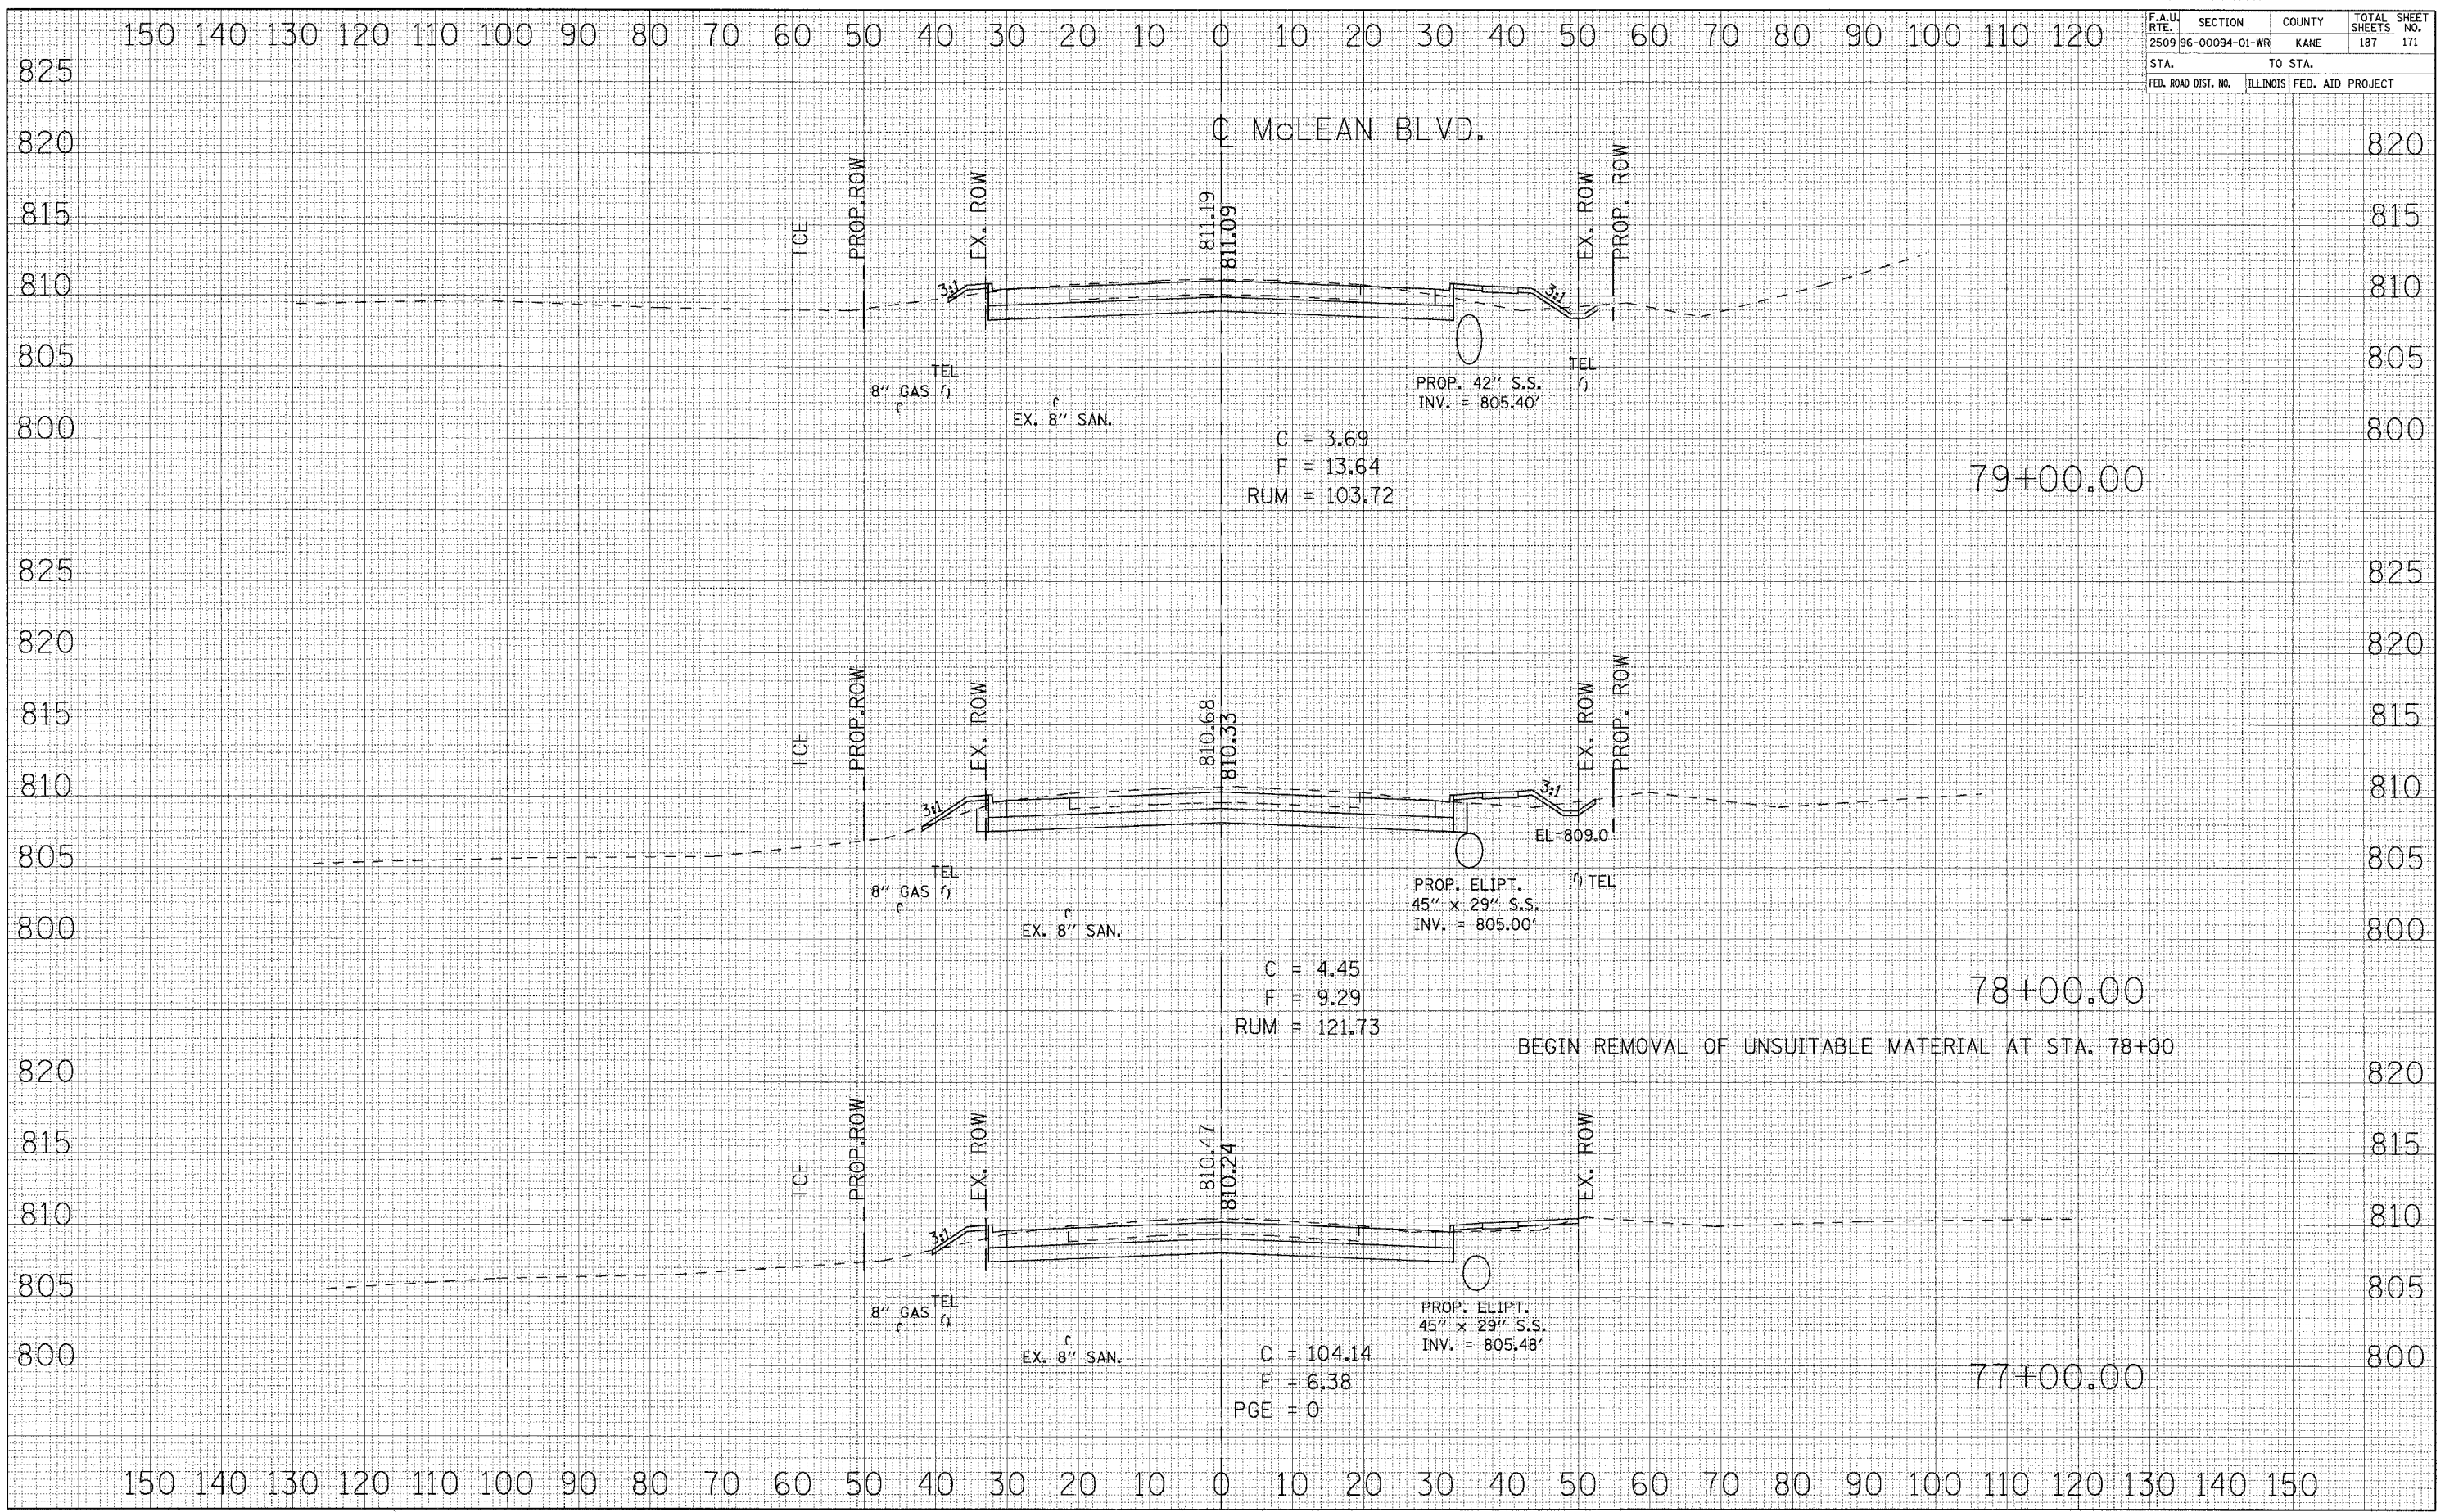

DATE _____ BY _____

ORIGINAL SURVEY PLOTTED _____

NOTE BOOK _____

AREAS CHECKED _____

NO. _____

DATE _____ BY _____

ORIGINAL SURVEY PLOTTED _____

NOTE BOOK _____

AREAS CHECKED _____

NO. _____