


F.A.U. RTE.	SECTION	COUNTY	TOTAL SHEETS	SHEET NO.
2509196-00094-01-WR		KANE	187	178
STA.		TO STA.		
FED. ROAD DIST. NO.	ILLINOIS	FED. AID PROJECT		

SPRING ROAD

NOTE:

FINAL SURVEY	SURVEYED	DATE
NOTE BOOK	PLOTTED	
NO.	TEMPLATE	
	AREAS CHECKED	

ORIGINAL SURVEY	SURVEYED	DATE
NOTE BOOK	PLOTTED	
NO.	TEMPLATE	
	AREAS CHECKED	

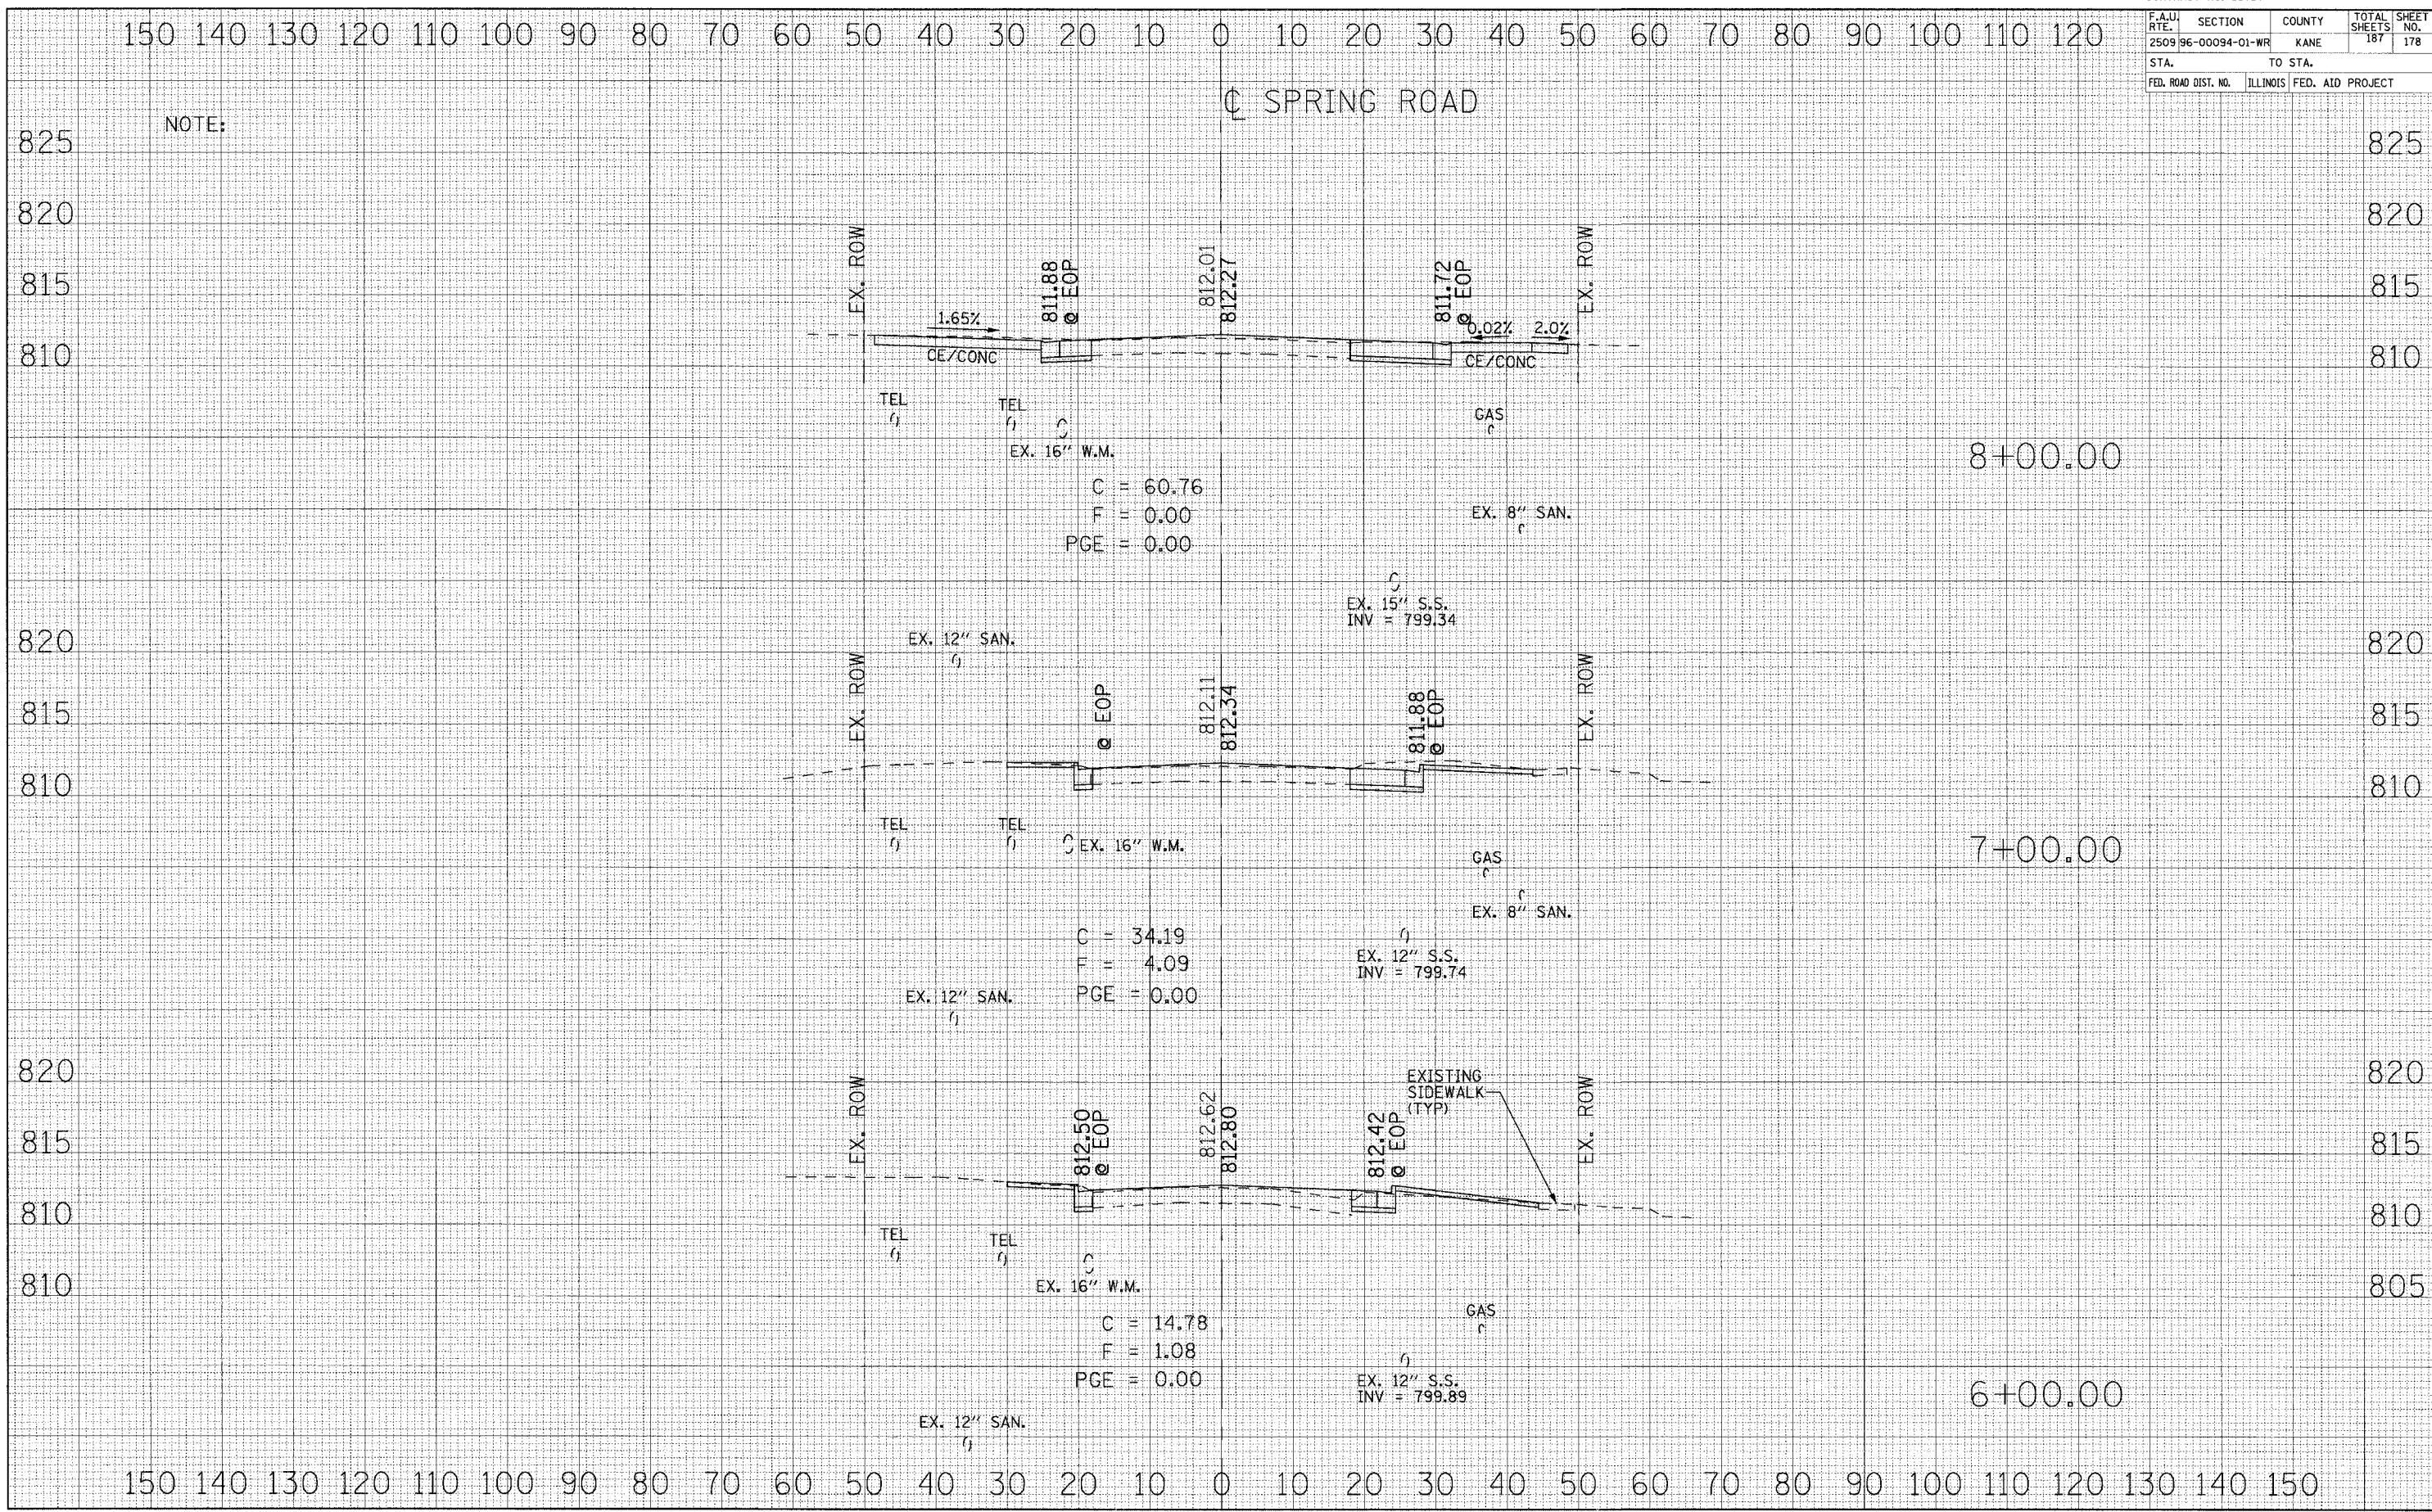

C = 60.76  
F = 0.00  
PGE = 0.00

C = 34.19  
F = 4.09  
PGE = 0.00

C = 14.78  
F = 1.08  
PGE = 0.00

EX. 15\" S.S.  
INV = 799.34

EX. 12\" S.S.  
INV = 799.74

EX. 12\" S.S.  
INV = 799.89

EXISTING  
SIDEWALK  
(TYP)