


F.A.U. R.T.E.	SECTION	COUNTY	TOTAL SHEETS	SHEET NO.
2509 96-00094-01-WR		KANE	187	179
STA.		TO STA.		
FED. ROAD DIST. NO.	ILLINOIS	FED. AID PROJECT		

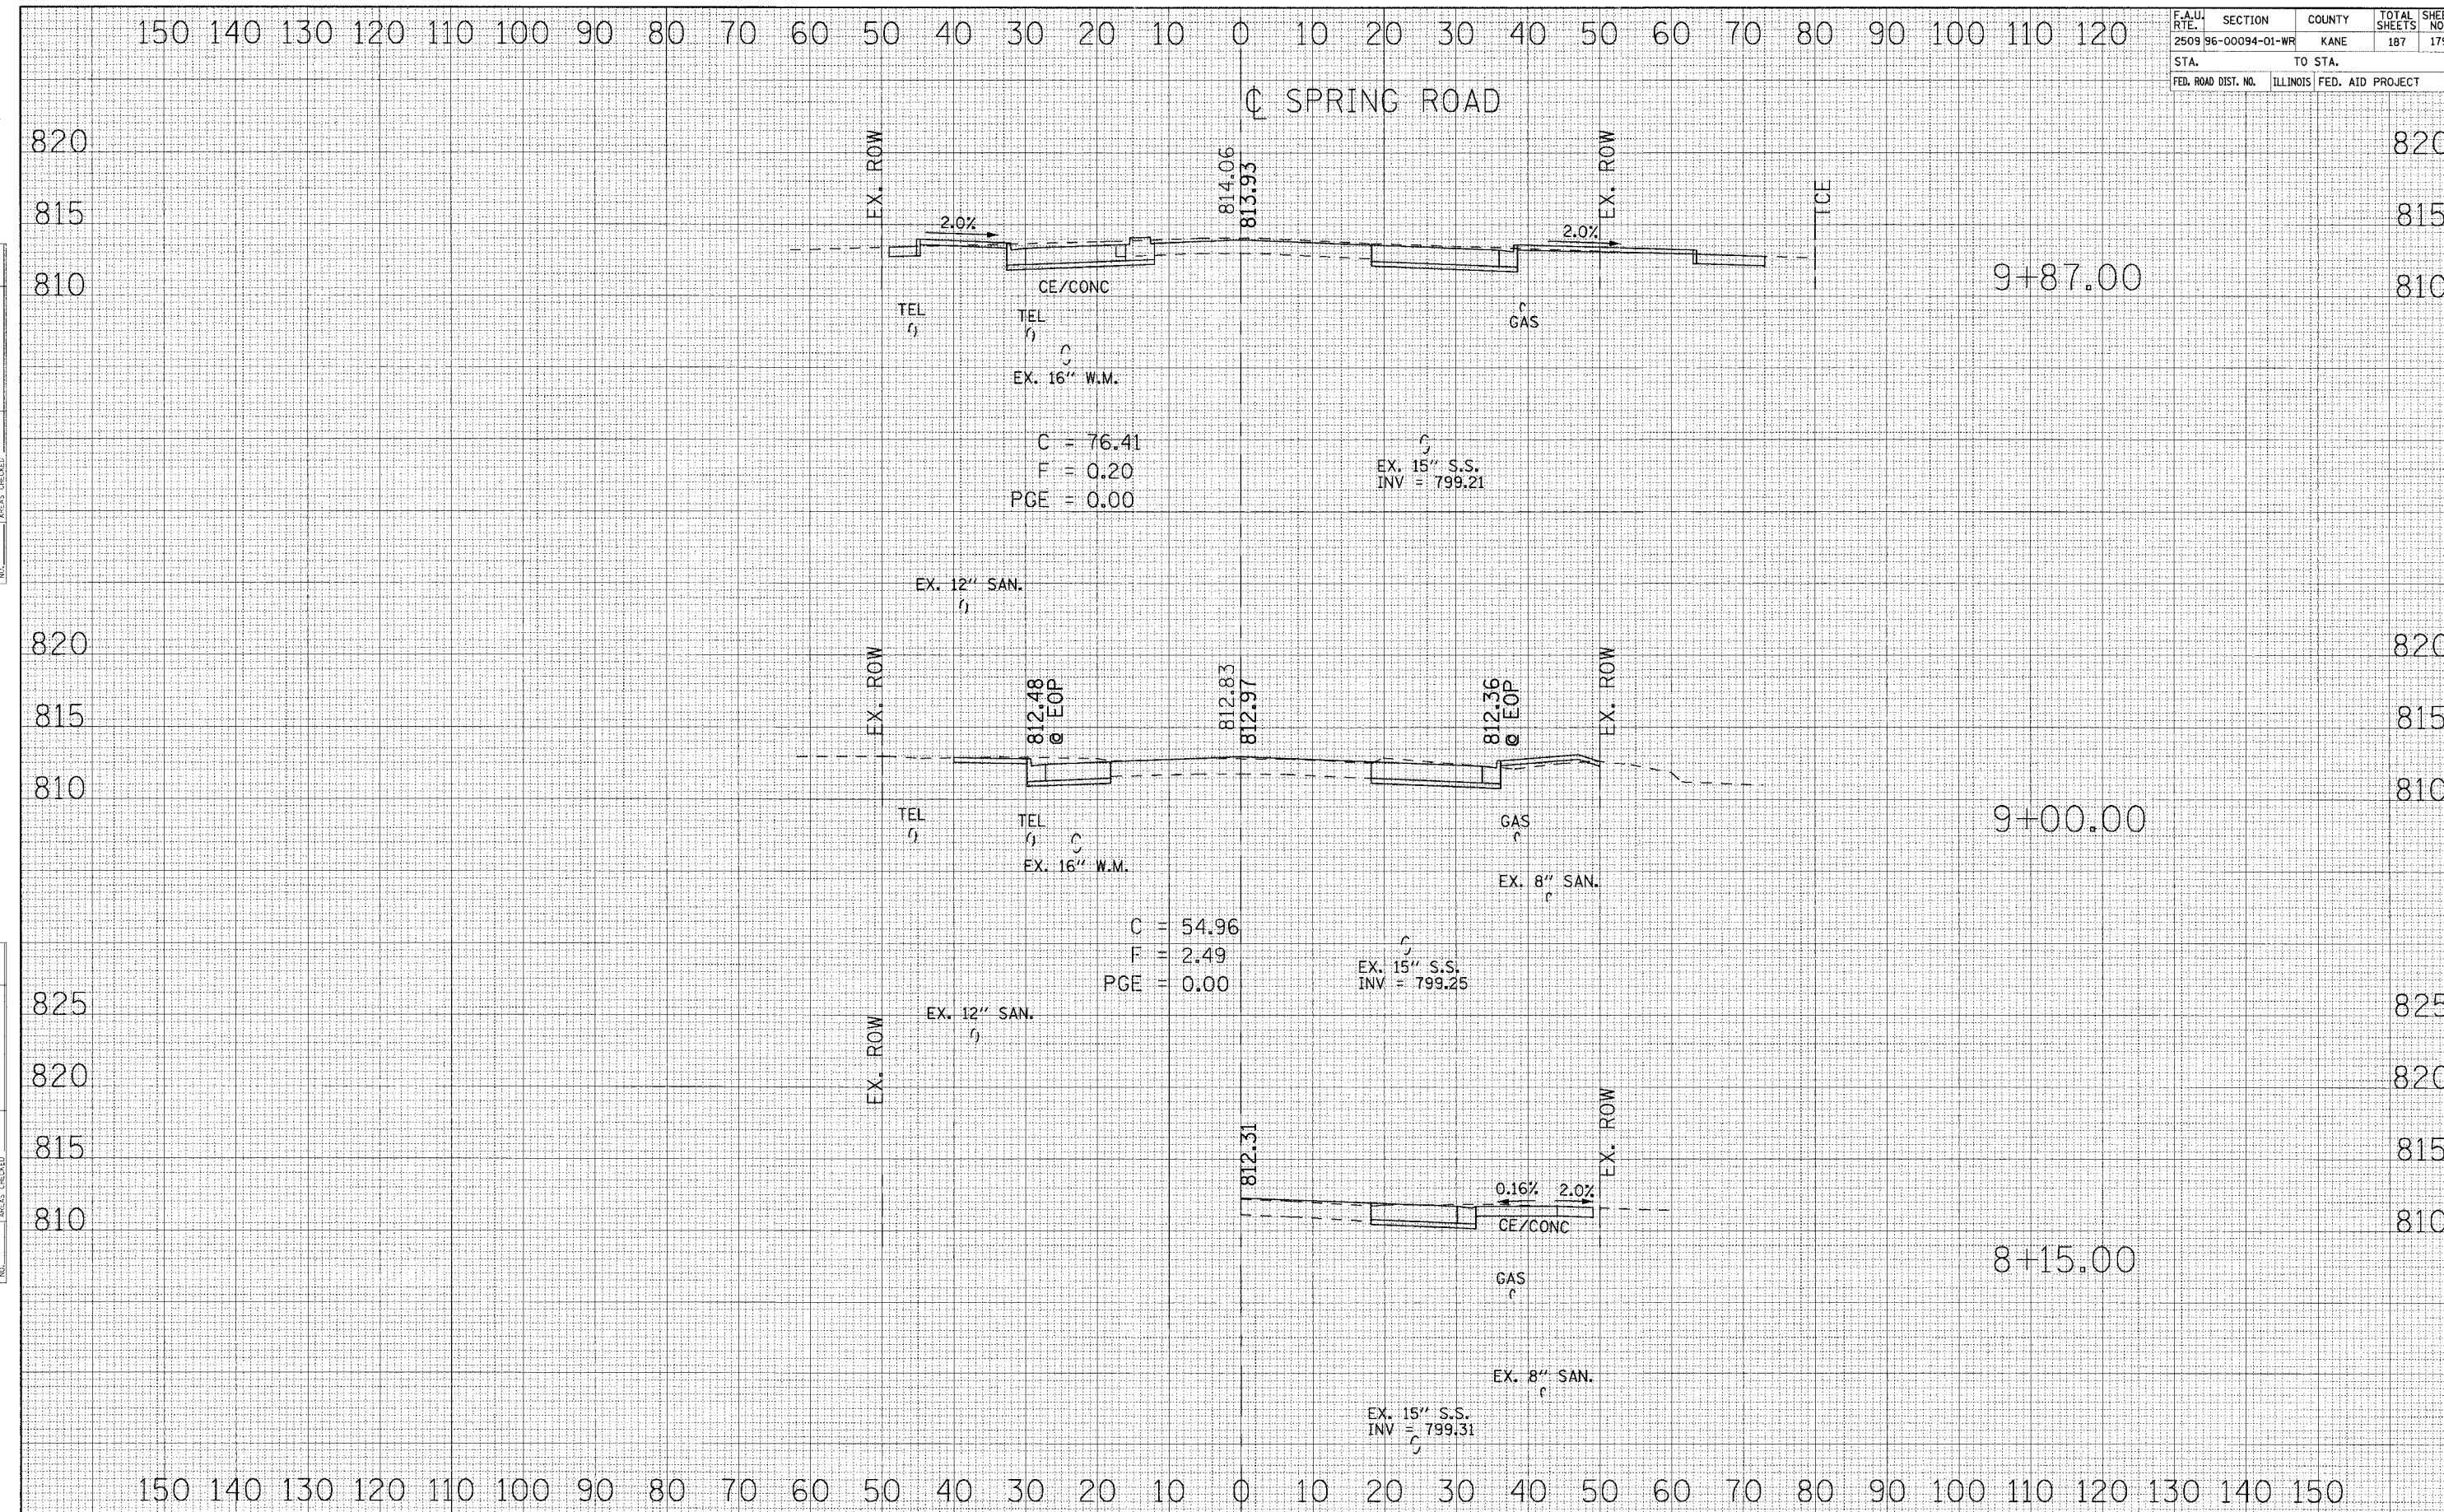

DATE	BY
NO.	
AREAS CHECKED	
NOTE BOOK	
PLOTTED	
SURVEYED	
FINAL	

DATE	BY
NO.	
AREAS CHECKED	
NOTE BOOK	
PLOTTED	
SURVEYED	
ORIGINAL	