


ROUTE NO.	SECTION	COUNTY	TOTAL SHEETS	SHEET NO.
FAU 2545	*	WILL	147	20
FEDERAL DIST. NO. 7		BLDG	FED. AID PROJECT	
* 98-00036-19-FP				

CONTRACT NO. 83896

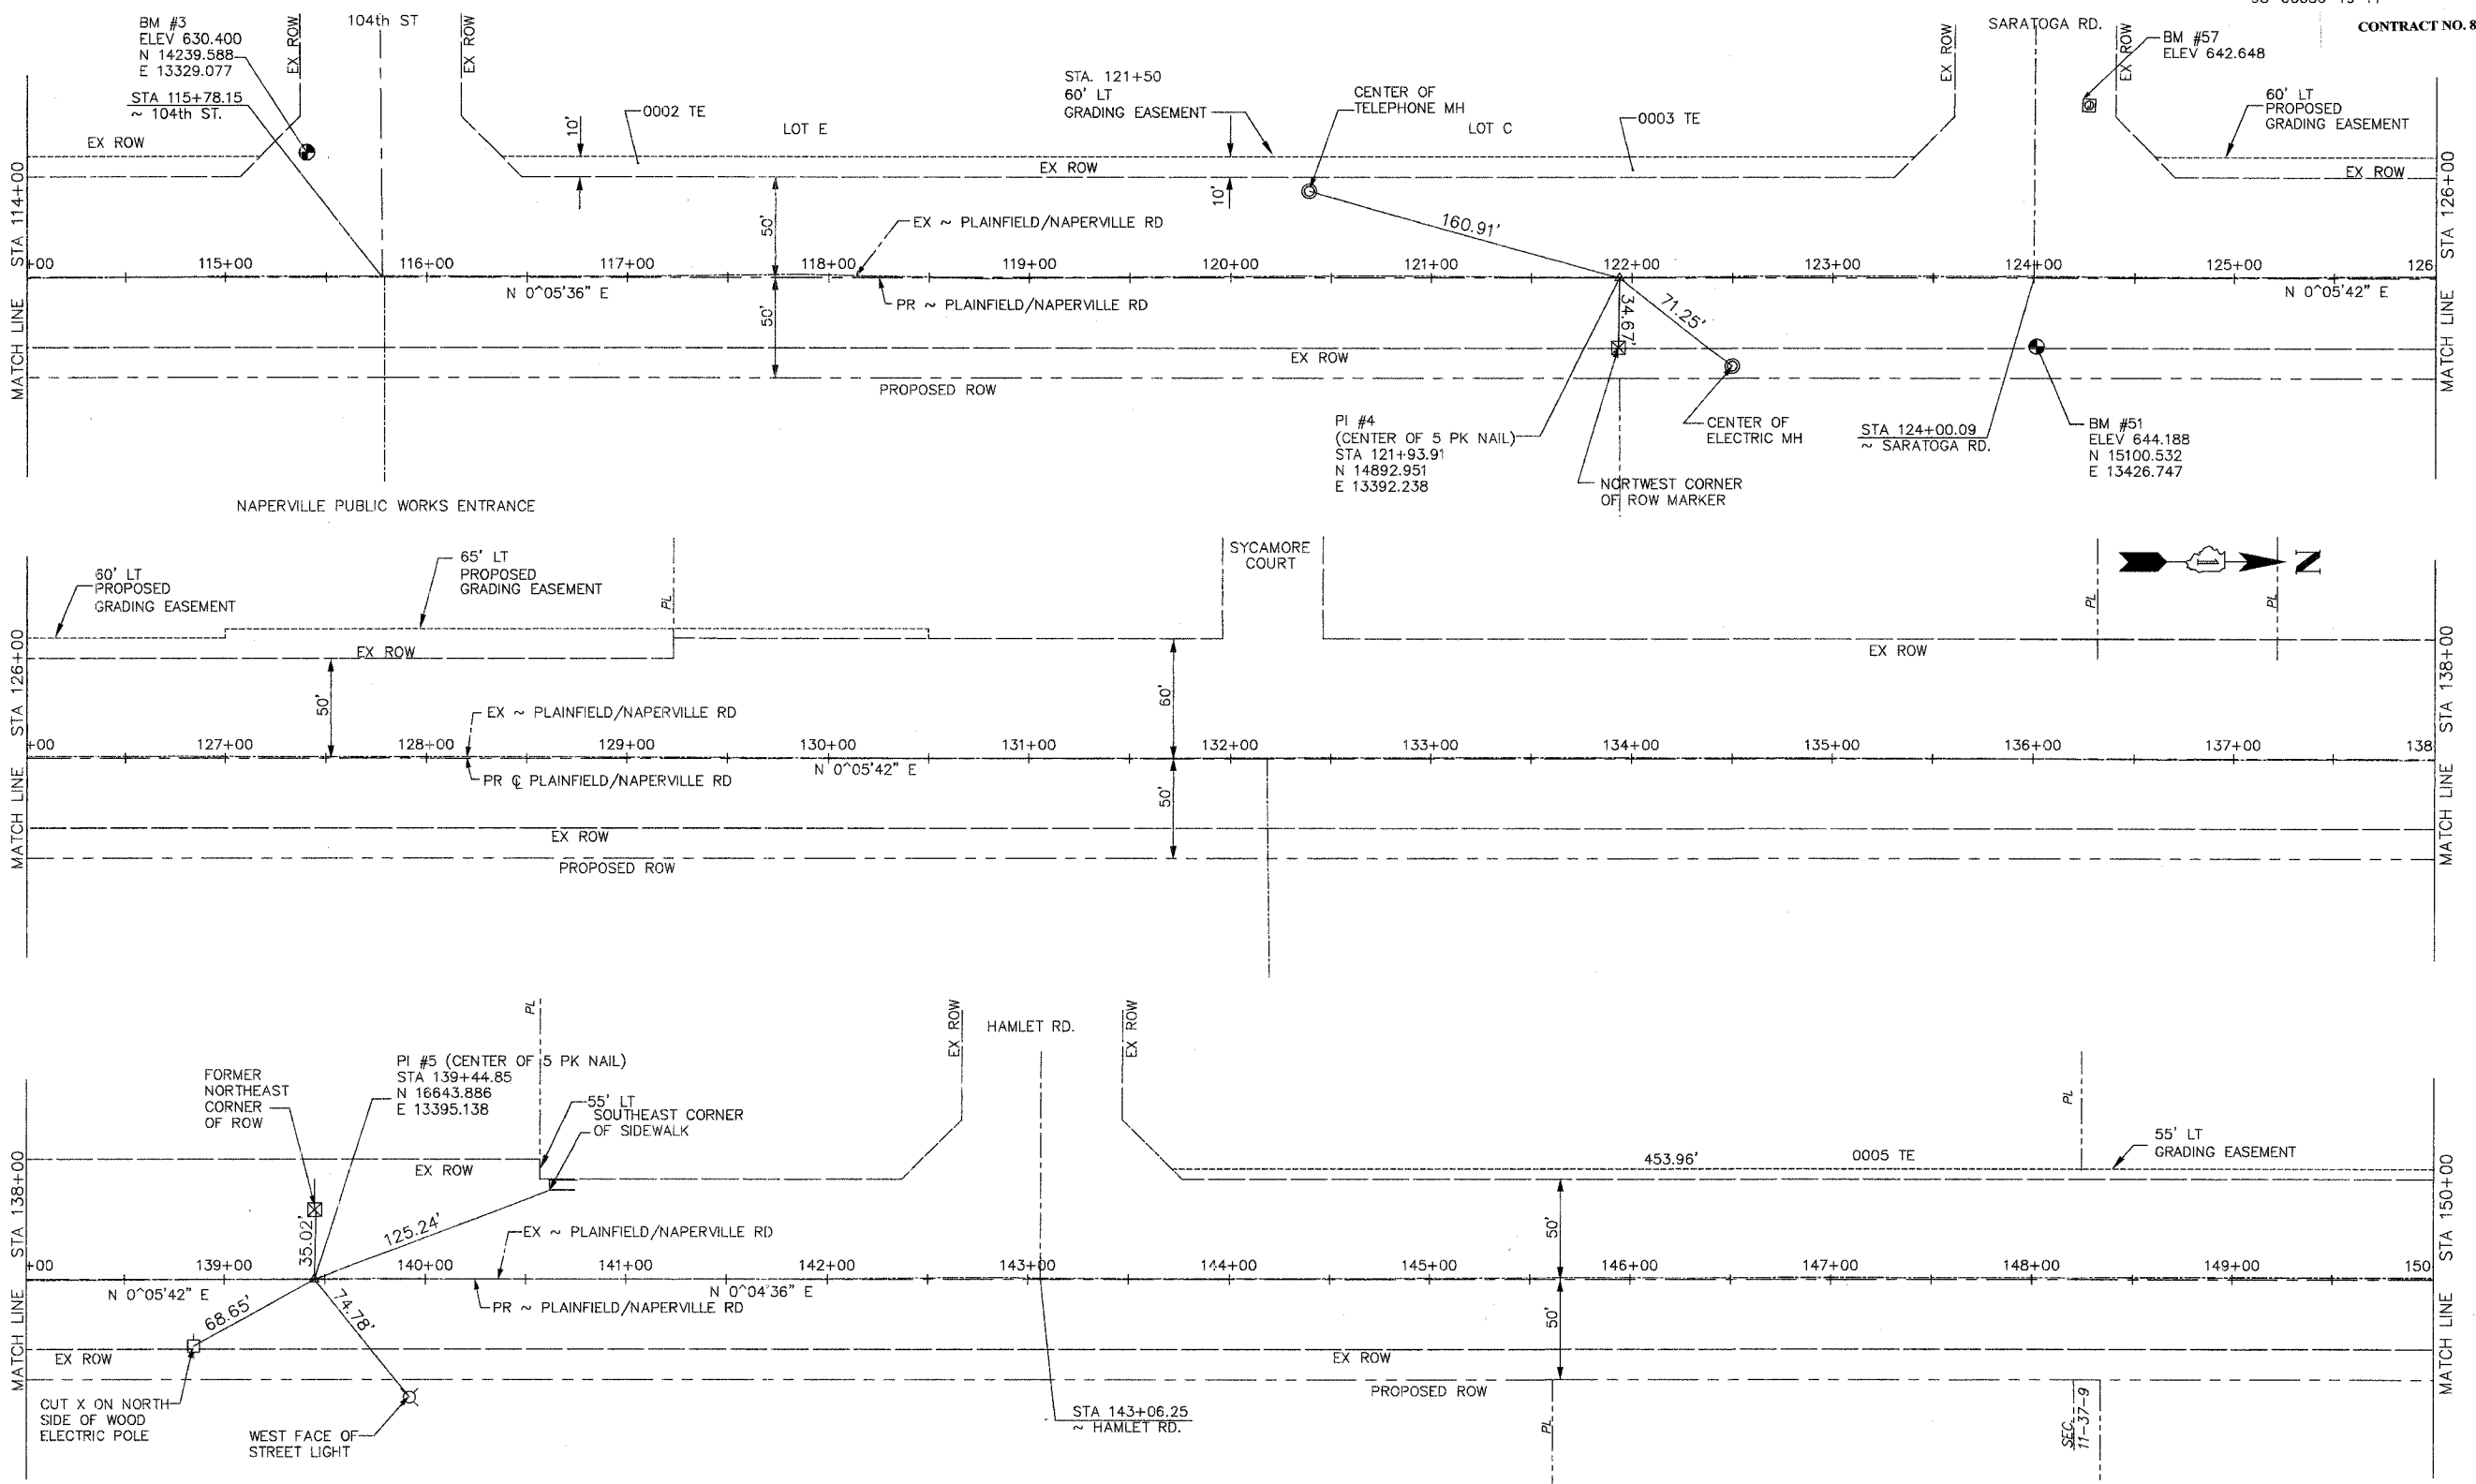

P3
 DRAWING ID: G:\20030023 - Plainfield-Naperville Road\dwg\Ain-Ties.dwg
 PLOT DATE: 07/05/05 -- 10:07

NO.	DATE	REVISION	BY

WILL COUNTY DEPARTMENT OF HIGHWAYS

PLAINFIELD/NAPERVILLE ROAD (C.H. 14)
 HORIZONTAL ALIGNMENT, TIES AND BENCHMARKS
 STA 114+00 TO STA 150+00

	DESIGNED BY: JTF CHECKED BY: NJL DRAWN BY: JTF	SCALE: 1" = 40'
--	--	--------------------