



ROUTE NO.	SECTION	COUNTY	TOTAL SHEETS	SHEET NO.
FAU 2545	*	WILL	147	49
FED. ROAD DIST. NO. 7	ALINDS	FED. AID PROJECT:		
* 98-00036-19-FP			CONTRACT NO. 83896	

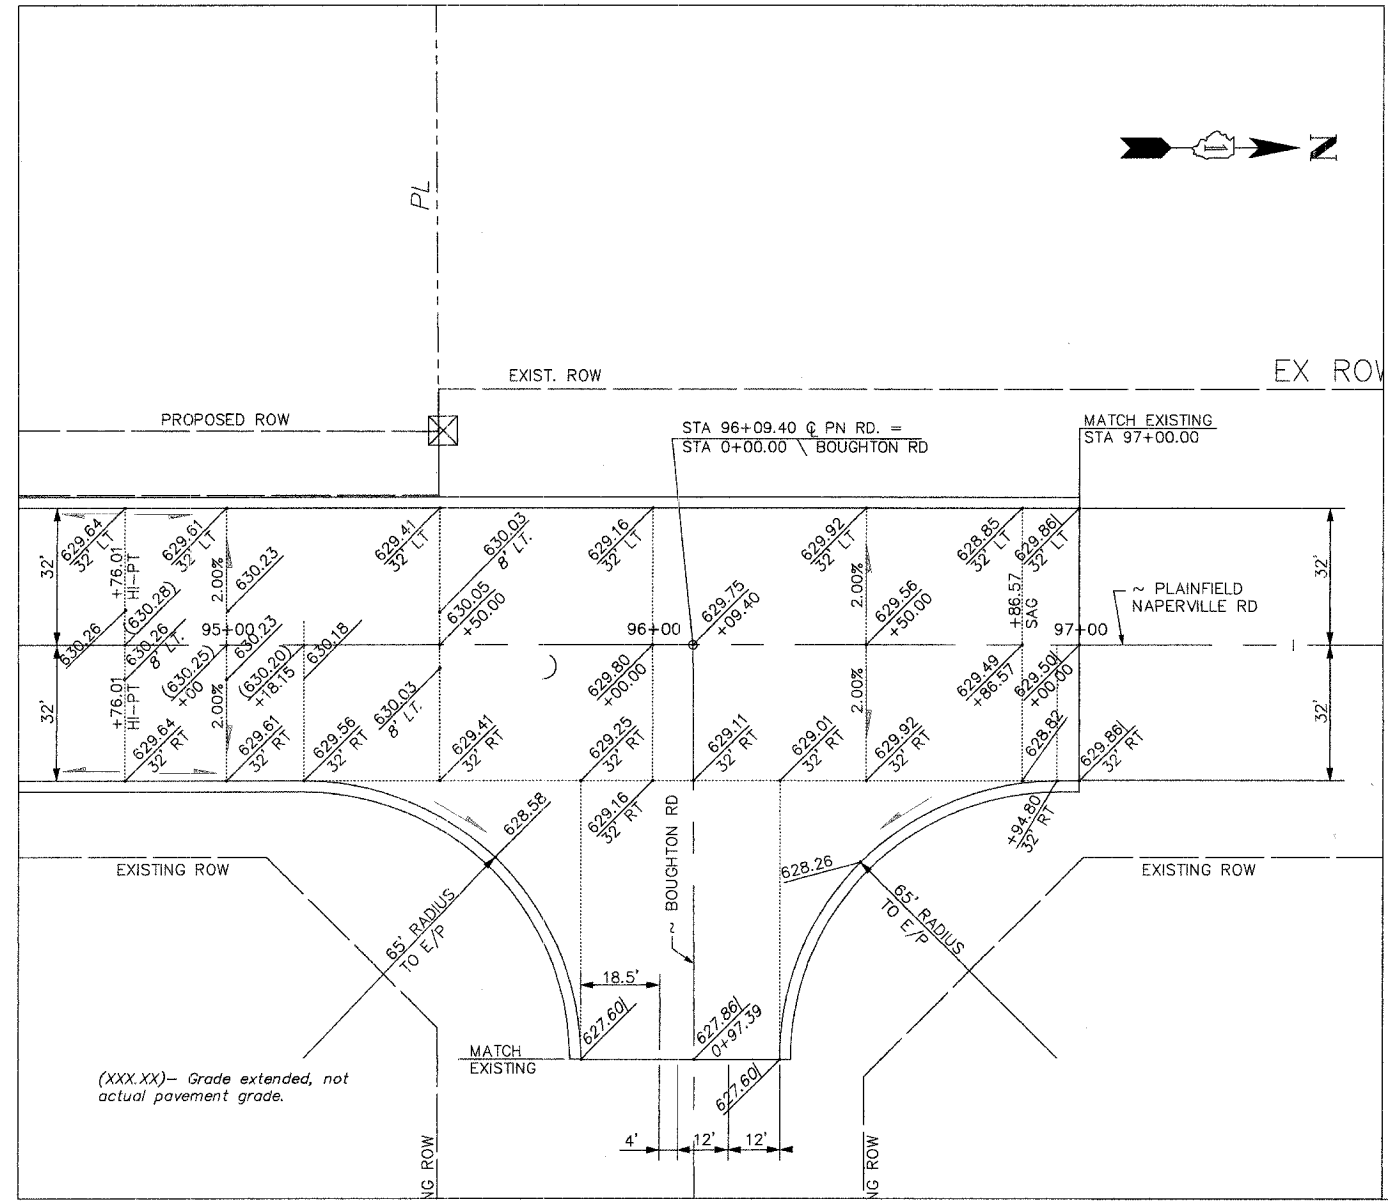

BOUGHTON ROAD INTERSECTION

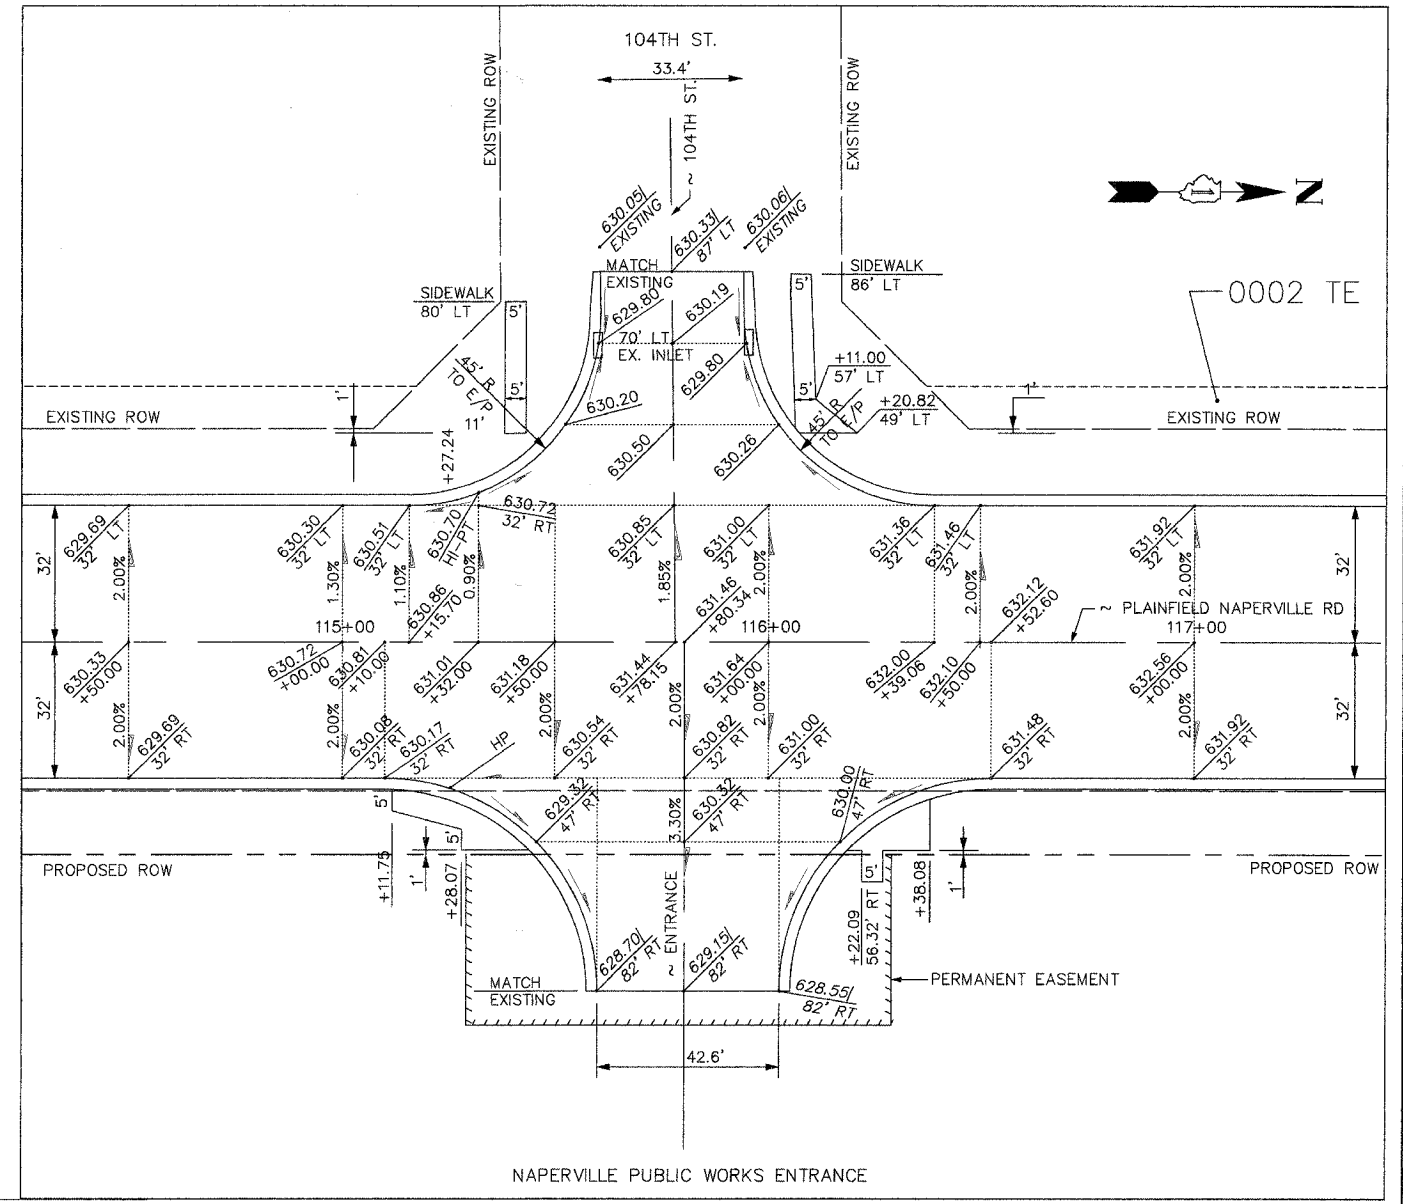

NO.	DATE	REVISION	BY

WILL COUNTY DEPARTMENT OF HIGHWAYS  
 PLAINFIELD-NAPERVILLE ROAD (C.H. 14)  
 ROADWAY RECONSTRUCTION - INTERSECTION DETAILS  
 BOUGHTON RD - PLAINFIELD NAPERVILLE RD  
 AND 104TH ST - PLAINFIELD NAPERVILLE RD

McDonough Associates Inc.  
 Engineers/Architects

DESIGNED BY: NJL  
 CHECKED BY: NJL  
 DRAWN BY: JTF

SCALE:  
 1" = 20'

DRAWING ID: G:\20030023 - Plainfield-Naperville Road\dwg\INT-DET.dwg  
 PLOT DATE: 07/08/05 - 11:02