

ROUTE NO.	SECTION	COUNTY	TOTAL SHEETS	SHEET NO.
FAU 2545	*	WILL	147	63

FEDERAL DIST. NO. 7 ILLINOIS FED. AID PROJECT
 * 98-00036-19-FP CONTRACT NO. 83896

29 STA 69+61.5, 92.6' RT
 MANHOLE, TYPE A, 7' DIA.
 W/ TYPE 1 FRAME, CLOSED LID
 & WITH FLAT SLAB TOP
 RIM EL 641.9
 INV EL 636.50 (15" W)
 INV EL 635.99 (24" E)
 INV EL 635.99 (48" EQ HE N)

31 STA 69+65.0, 104.1' RT
 MANHOLE, TYPE A, 7' DIA.
 W/ TYPE 1 FRAME, CLOSED LID
 & WITH FLAT SLAB TOP
 RIM EL 641.85
 INV EL 636.01 (24" W)
 INV EL 636.01 (24" E)
 INV EL 636.01 (48" EQ HE N)

30 STA 71+63.5, 51.2' RT
 MANHOLE, TYPE A, 7' DIA.
 W/ TYPE 1 FRAME, CLOSED LID
 & WITH FLAT SLAB TOP
 RIM EL 641.75
 INV EL 635.89 (24" W)
 INV EL 635.89 (24" E)
 INV EL 635.89 (48" EQ HE S)

33 STA 69+67.5, 112.7' RT
 MANHOLE, TYPE A, 7' DIA.
 W/ TYPE 1 FRAME, CLOSED LID
 & WITH FLAT SLAB TOP
 RIM EL 641.75
 INV EL 636.03 (24" W)
 INV EL 636.03 (24" E)
 INV EL 636.03 (48" EQ HE N)


32 STA 71+65.5, 60.0' RT
 MANHOLE, TYPE A, 7' DIA.
 W/ TYPE 1 FRAME, CLOSED LID
 & WITH FLAT SLAB TOP
 RIM EL 641.65
 INV EL 635.91 (24" W)
 INV EL 635.91 (24" E)
 INV EL 635.91 (48" EQ HE S)

35 STA 69+70.0, 121.3' RT
 MANHOLE, TYPE A, 7' DIA.
 W/ TYPE 1 FRAME, CLOSED LID
 & WITH FLAT SLAB TOP
 RIM EL 641.65
 INV EL 636.05 (24" W)
 INV EL 636.05 (48" EQ HE N)


34 STA 71+67.2, 68.8' RT
 MANHOLE, TYPE A, 7' DIA.
 W/ TYPE 1 FRAME, CLOSED LID
 & WITH FLAT SLAB TOP
 RIM EL 641.55
 INV EL 635.93 (24" W)
 INV EL 635.93 (48" EQ HE S)

36 STA 69+73, 71.4' RT
 PRC FLARED END SECTION, 15"
 INV EL 636.90

37 STA 71+77, 57.8' RT
 PRC FLARED END SECTION, 12"
 INV EL 637.50

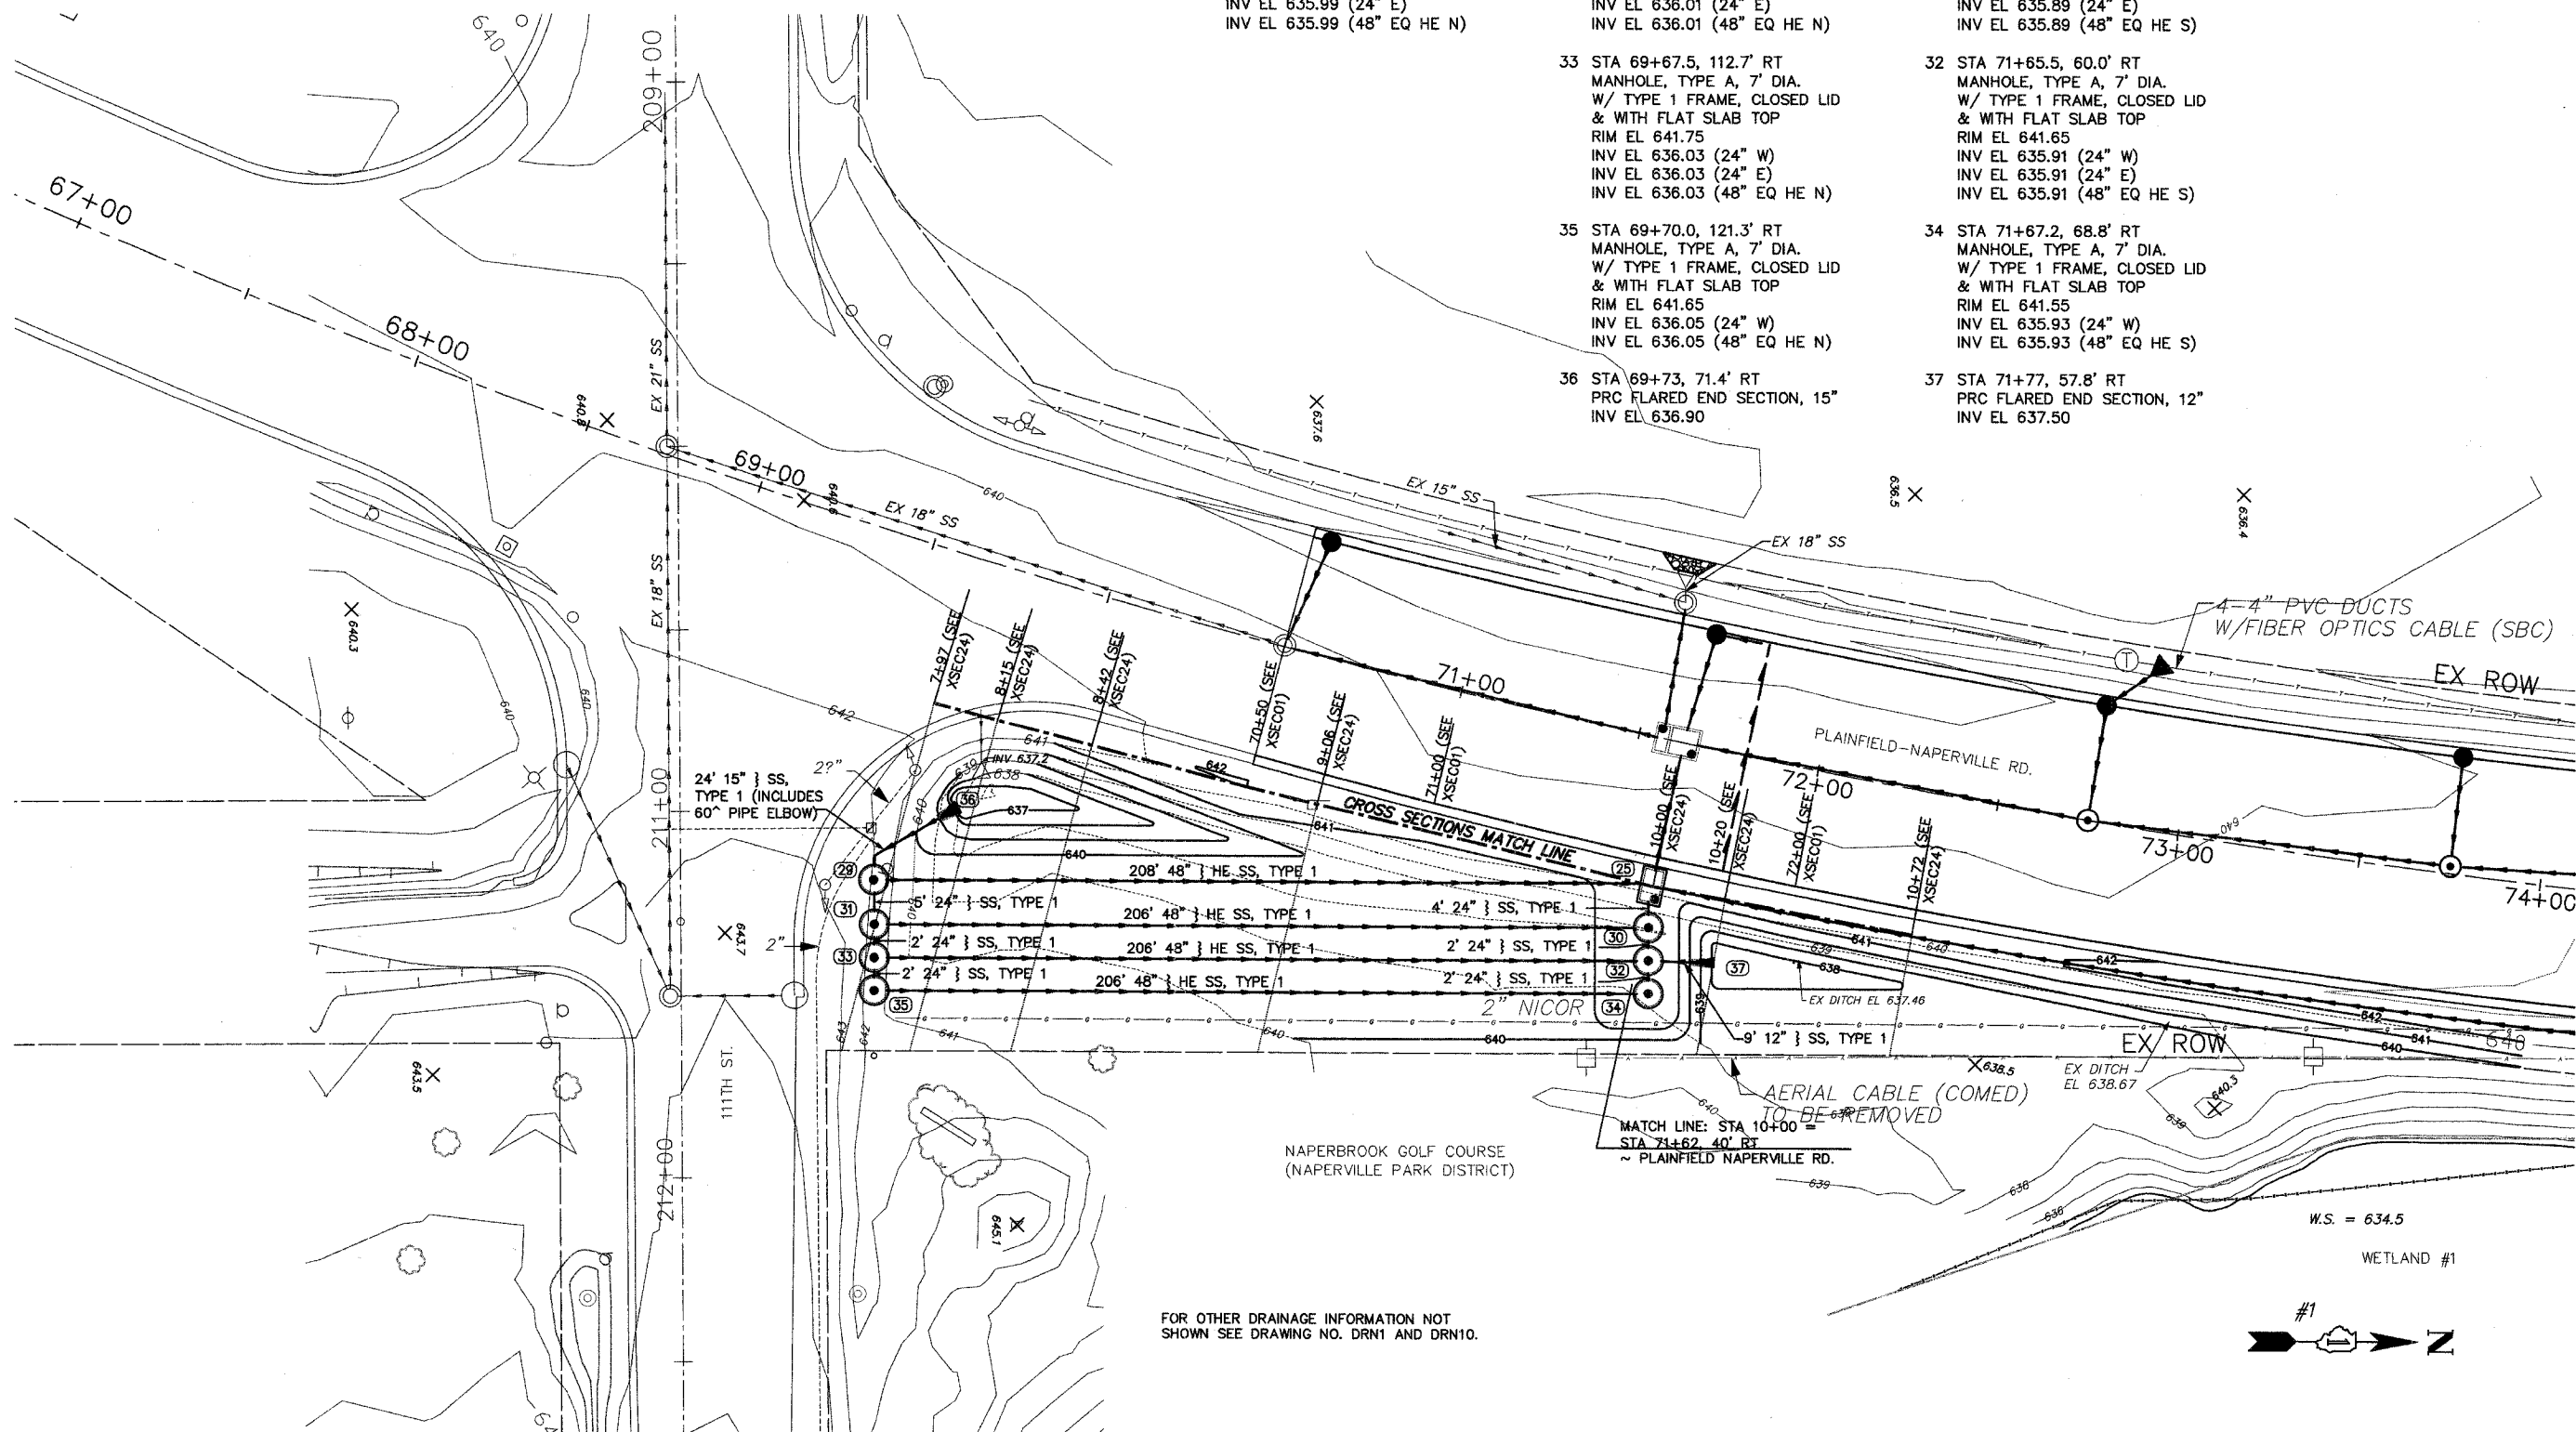

FOR OTHER DRAINAGE INFORMATION NOT SHOWN SEE DRAWING NO. DRN1 AND DRN10.

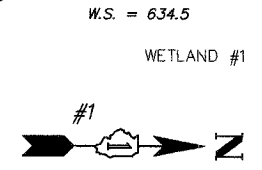

DRAWING ID: G:\20030023 - Plainfield-Naperville Road\dwg\DRN14.dwg
 PLOT DATE: 07/08/05 - 08:05

NO.	DATE	REVISION	BY

WILL COUNTY DEPARTMENT OF HIGHWAYS
 PLAINFIELD-NAPERVILLE ROAD (C.H. 14)
 ROADWAY RECONSTRUCTION
 DRAINAGE AND REGRADE PLAN
 111TH STREET TO STA 74+00

McDonough Associates Inc.
 Engineers/Architects

DESIGNED BY: _____
 CHECKED BY: _____
 DRAWN BY: _____

SCALE:
 1" = 20'