


ROUTE NO.	SECTION	COUNTY	TOTAL SHEETS	SHEET NO.
FAU 2545	*	WILL	149	77
FED. ROAD DIST. NO. 7		ILLINOIS	FED. AID PROJECT	
* 98-00036-19-FP			CONTRACT NO. 83896	

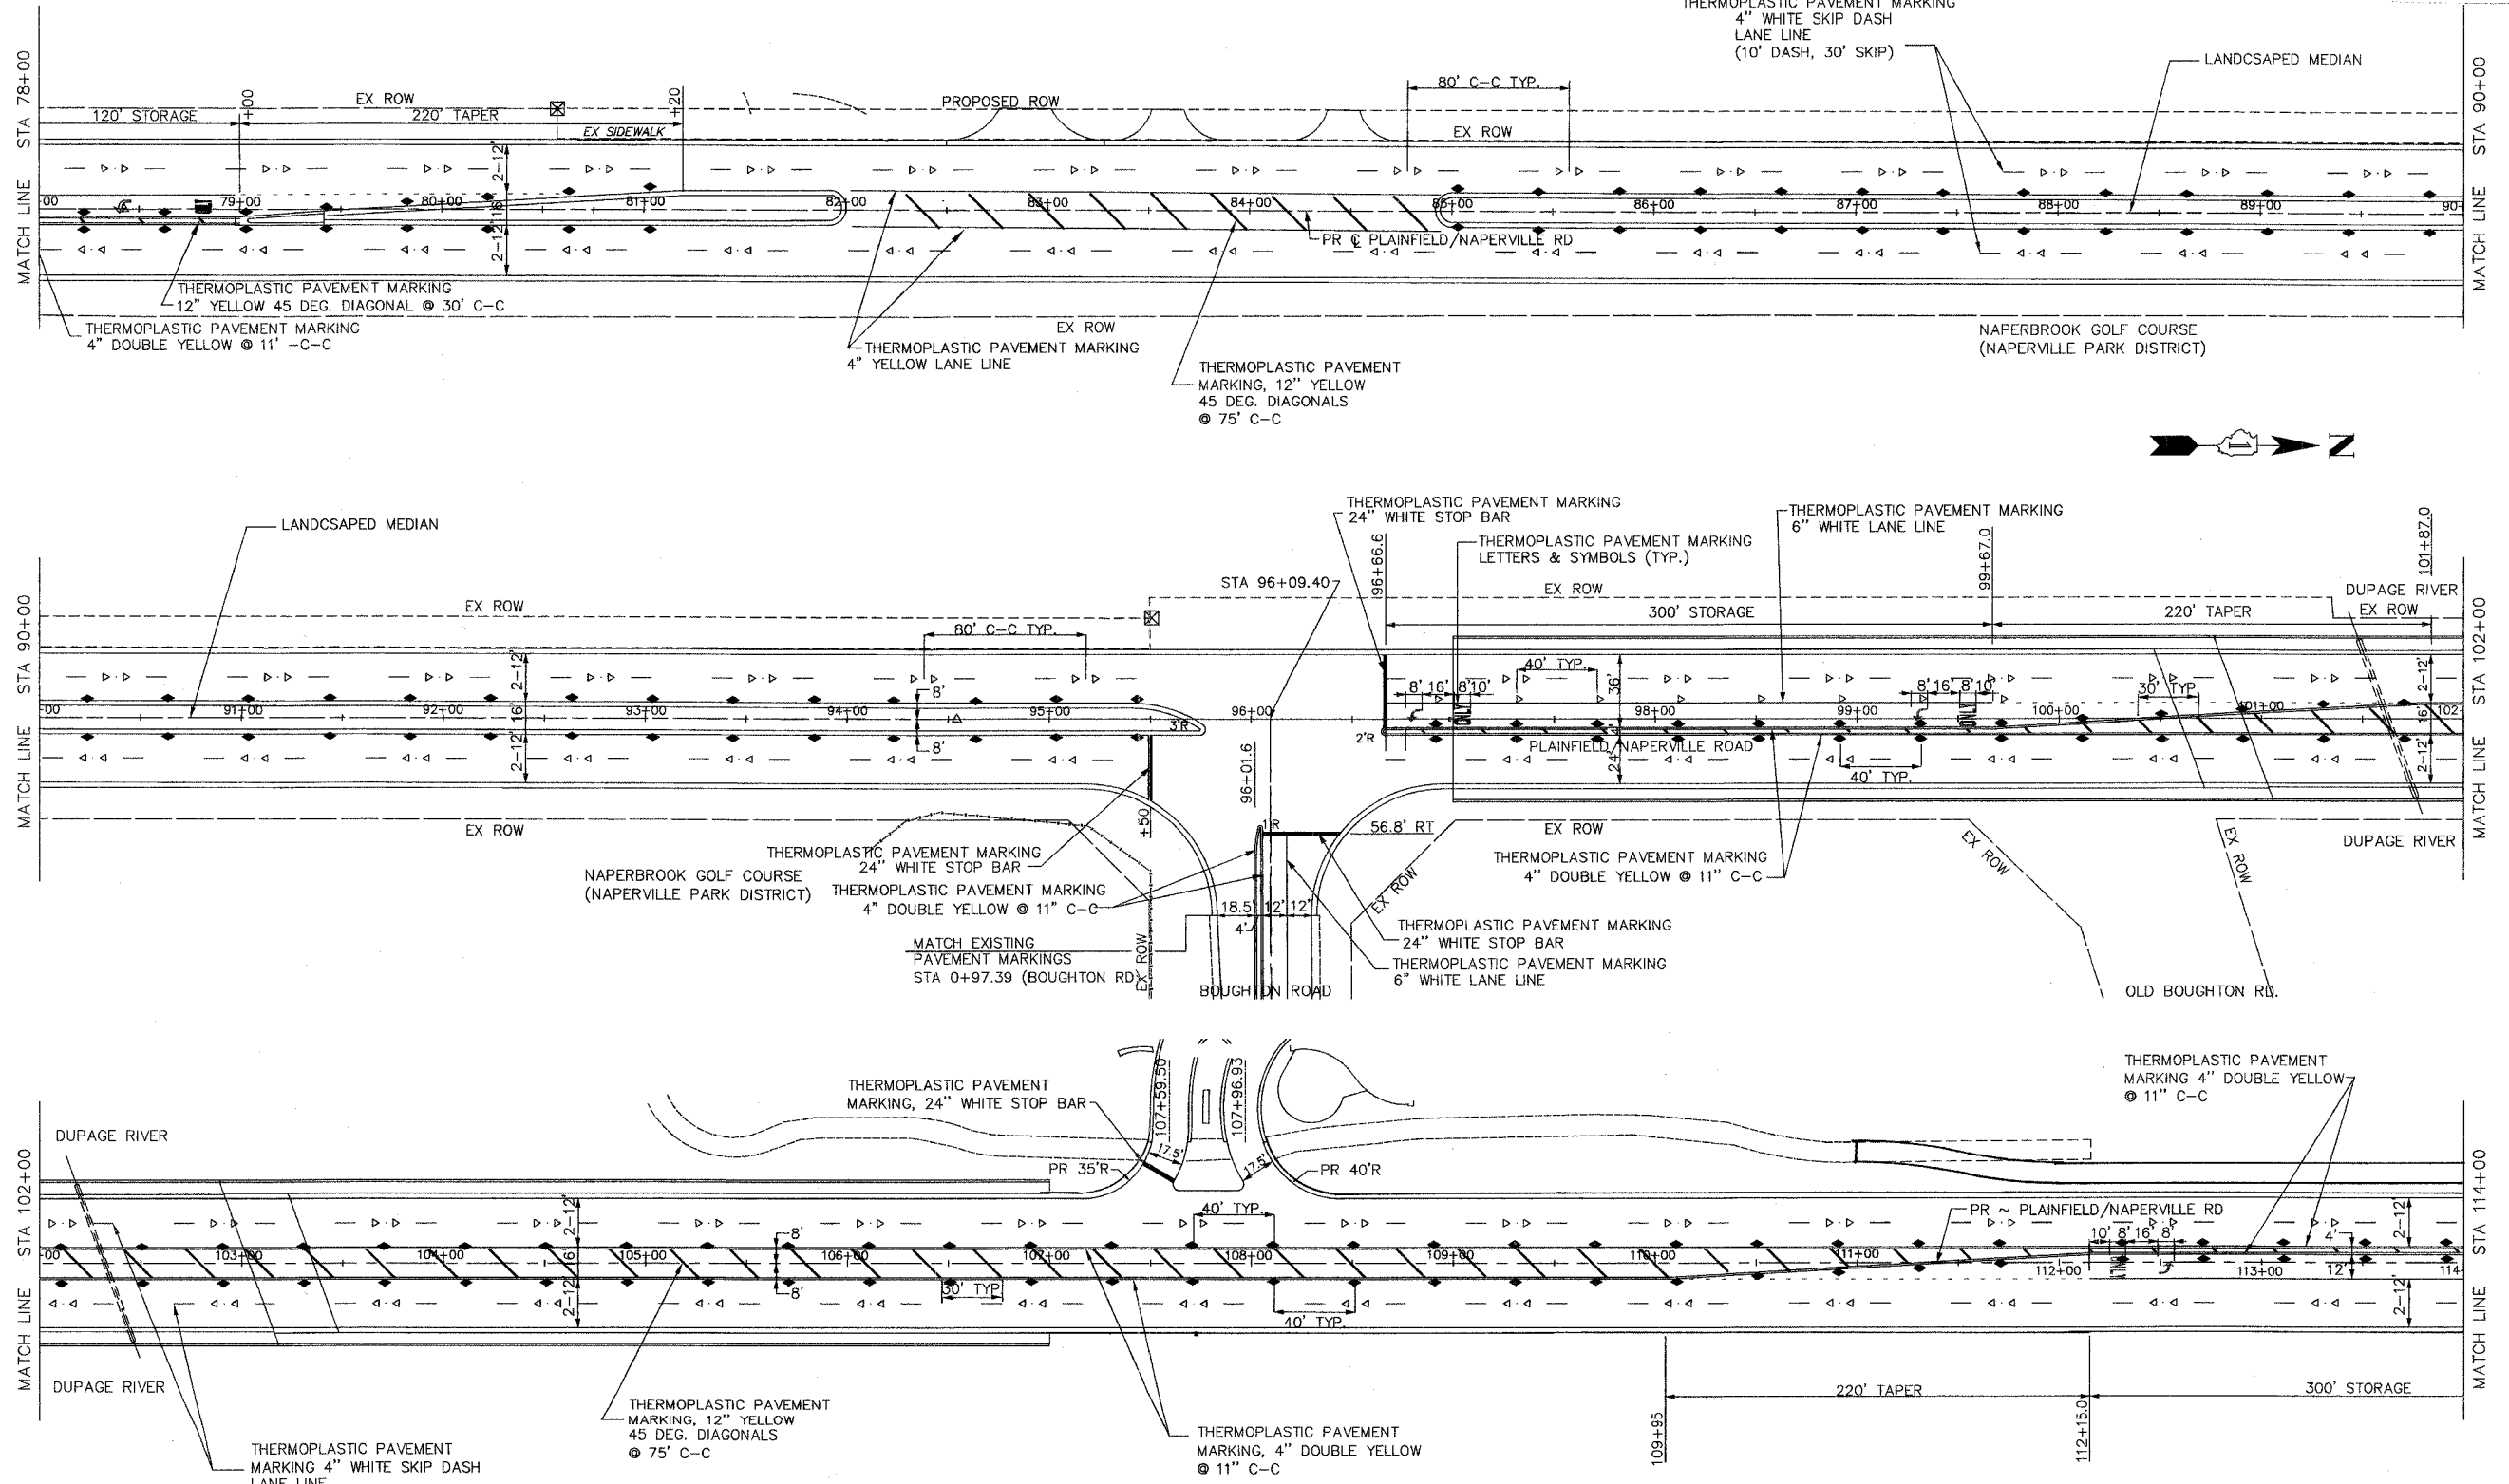

P2
 DRAWING ID: G:\20030023 - Plainfield-Naperville Road\dwg\PM1-4-SWRC w gross median.dwg
 PLOT DATE: 06/16/05 - 10:52

WILL COUNTY DEPARTMENT OF HIGHWAYS PLAINFIELD-NAPERVILLE ROAD (C.H. 14) ROADWAY RECONSTRUCTION FINAL PAVEMENT MARKING PLAN STA 78+00 TO STA 114+00			
McDonough Associates Inc. Engineers/Architects		DESIGNED BY: JTF CHECKED BY: N.J.L. DRAWN BY: JTF	SCALE: 1" = 40'
NO.	DATE	REVISION	BY