
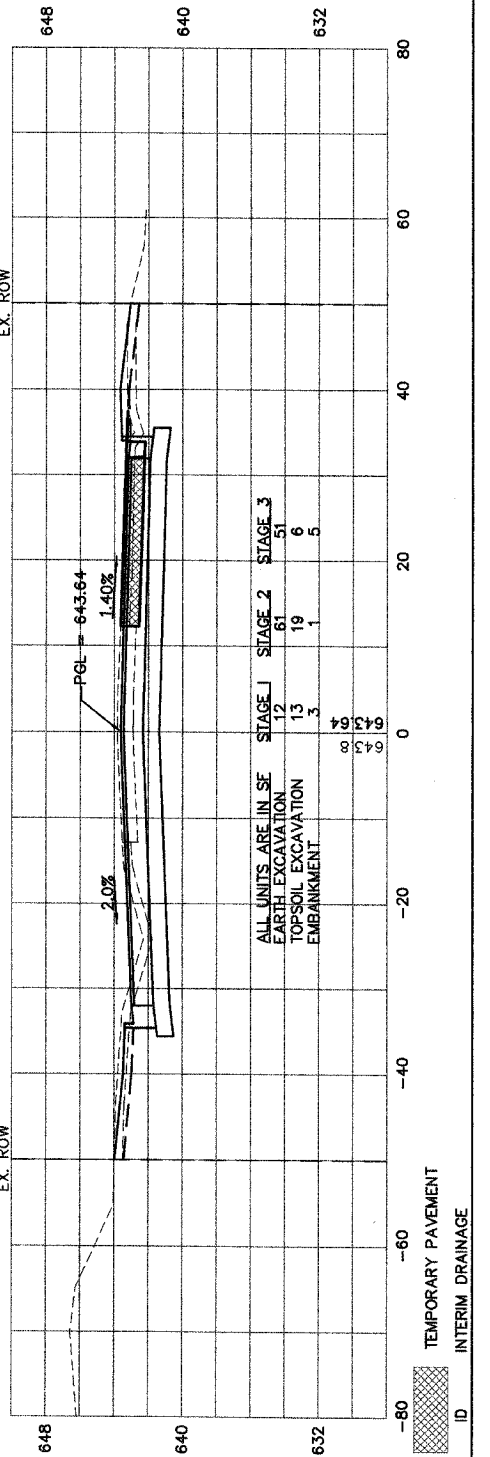
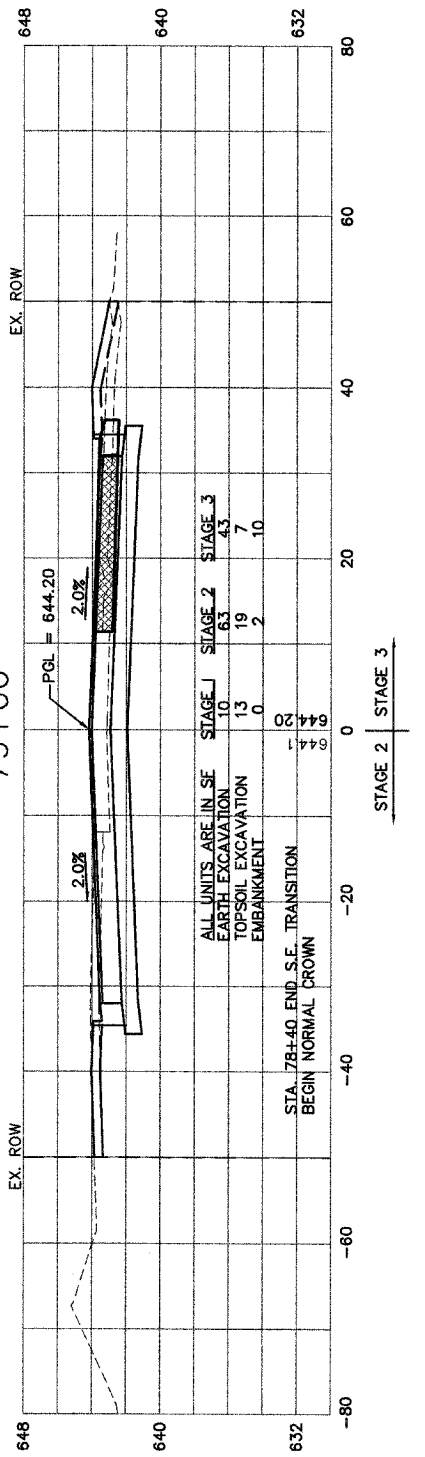
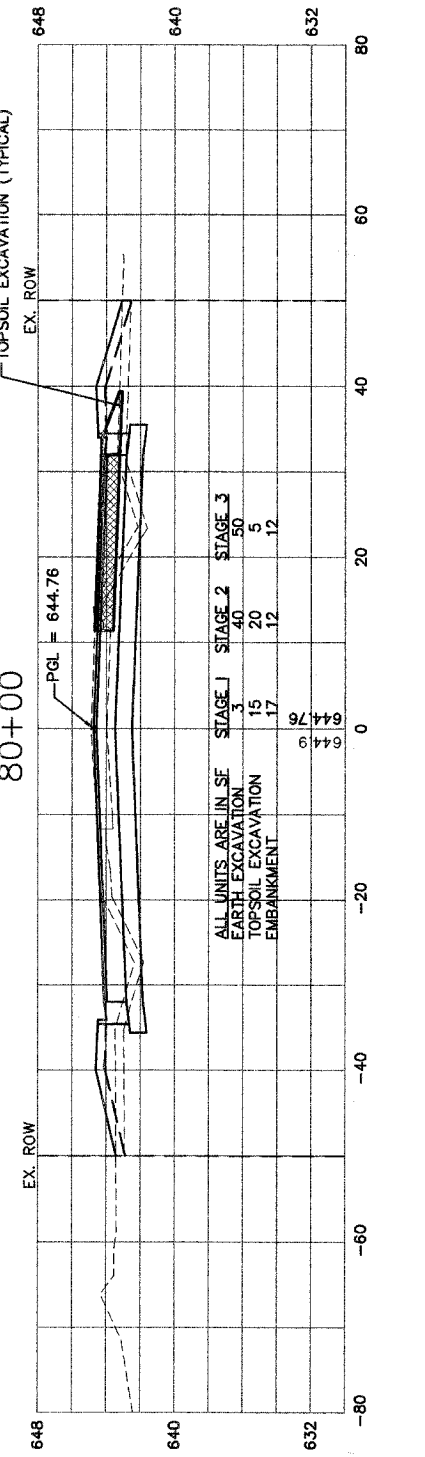
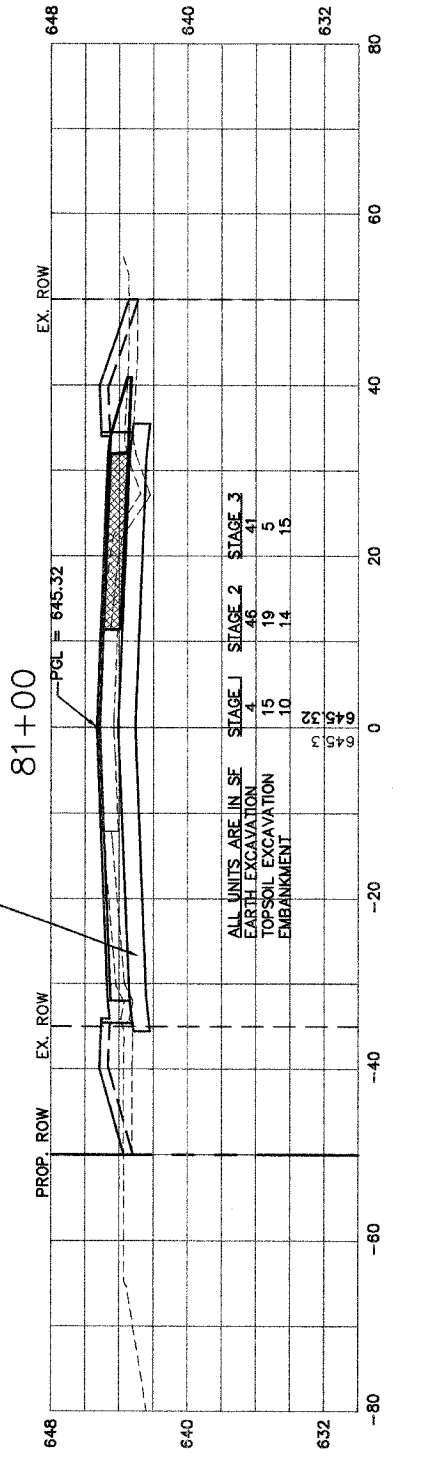
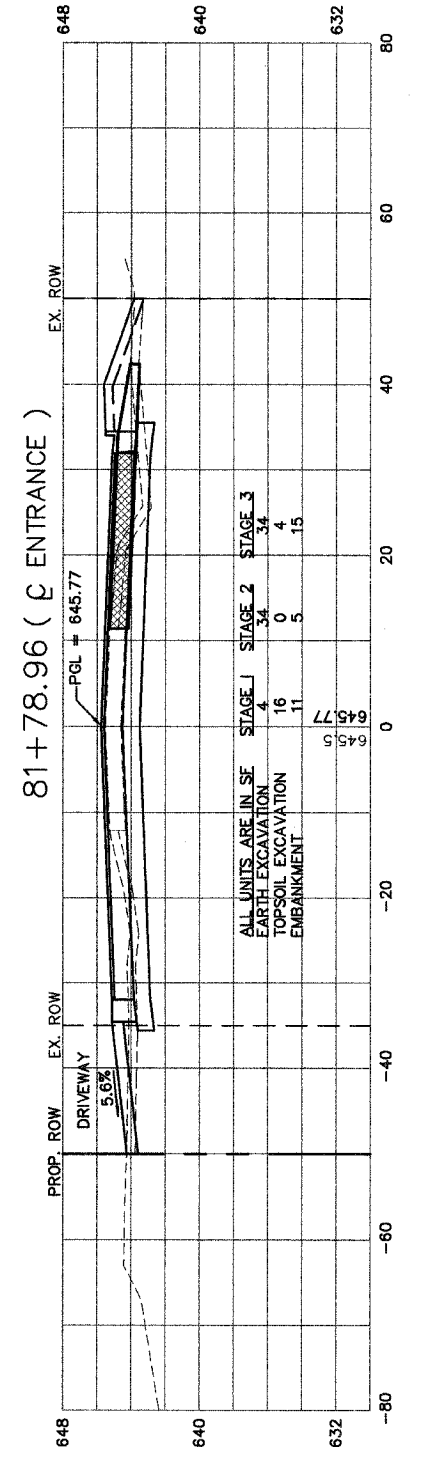


ROUTE NO.	SECTION	COUNTY	TOTAL SHEETS	SHEET NO.
FAU 2545	*	WILL	147	121
FEDERAL AID PROJ. NO. 7		ELIGIBLE	FED. AID PROJECT	
* 98-00036-19-FP		CONTRACT NO. 83896		

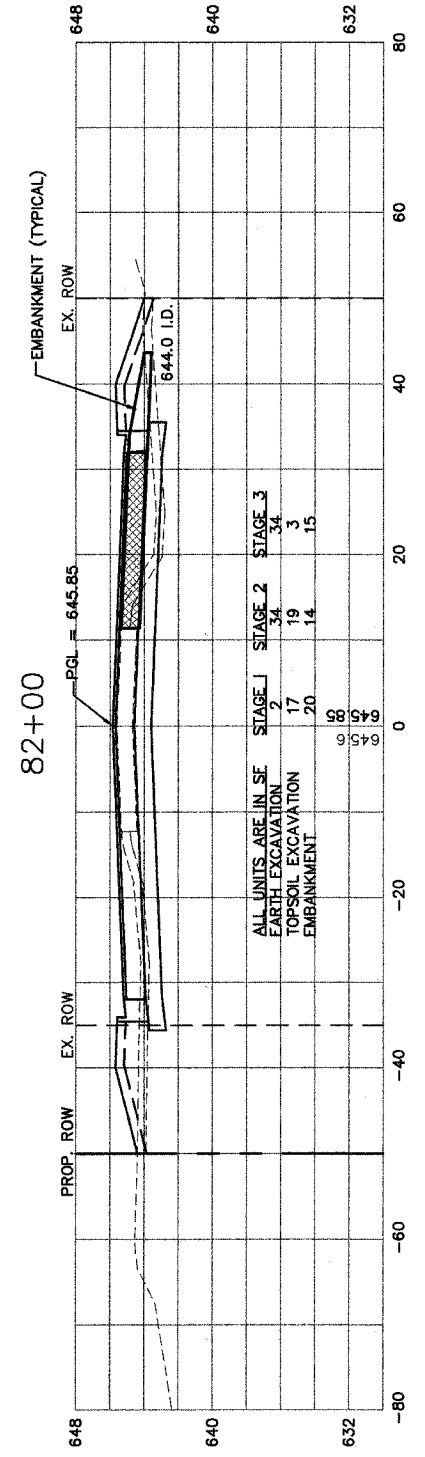

DRAWING ID: G:\20030023 - Plainfield-Naperville Road\dwg\CROSS SECTIONS 1--8.dwg  
PLOT DATE: 07/08/05 - 15:45

NO.	DATE	REVISION	BY

WILL COUNTY DEPARTMENT OF HIGHWAYS  
PLAINFIELD-NAPERVILLE ROAD (C.H. 14)  
ROADWAY RECONSTRUCTION  
CROSS SECTIONS  
STA 78+00 TO STA 82+00

McDonough Associates Inc.  
Engineers/Architects

DESIGNED BY: RJE  
CHECKED BY: NAL  
DRAWN BY: RJE

SCALE:  
HORIZ: 1"=10'  
VERT: 1"=5'