
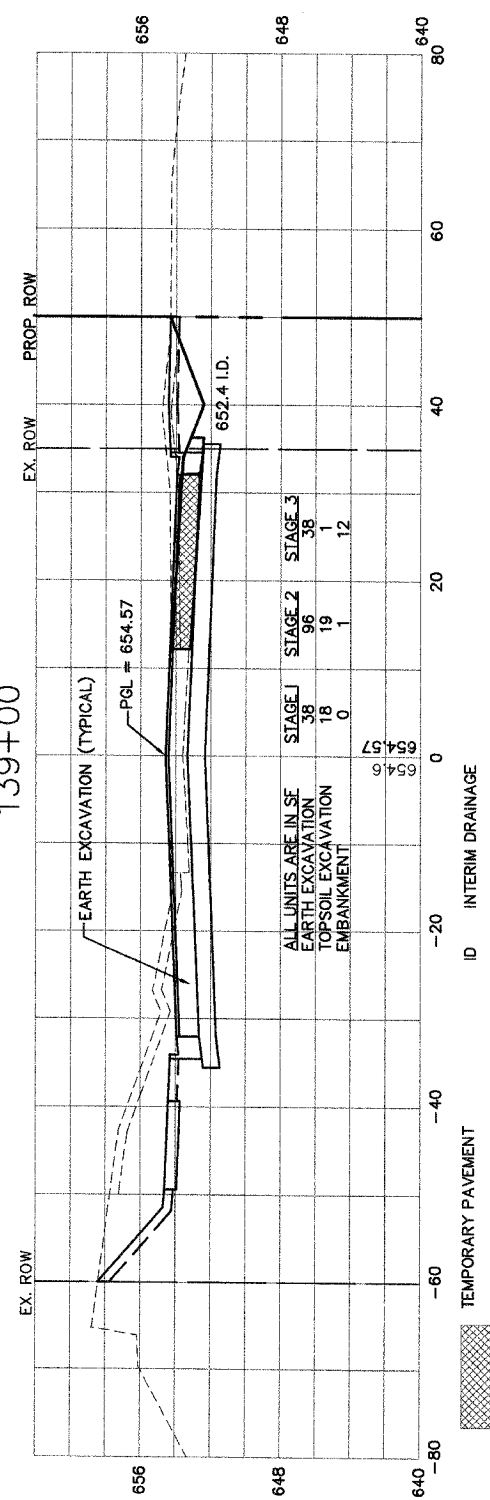
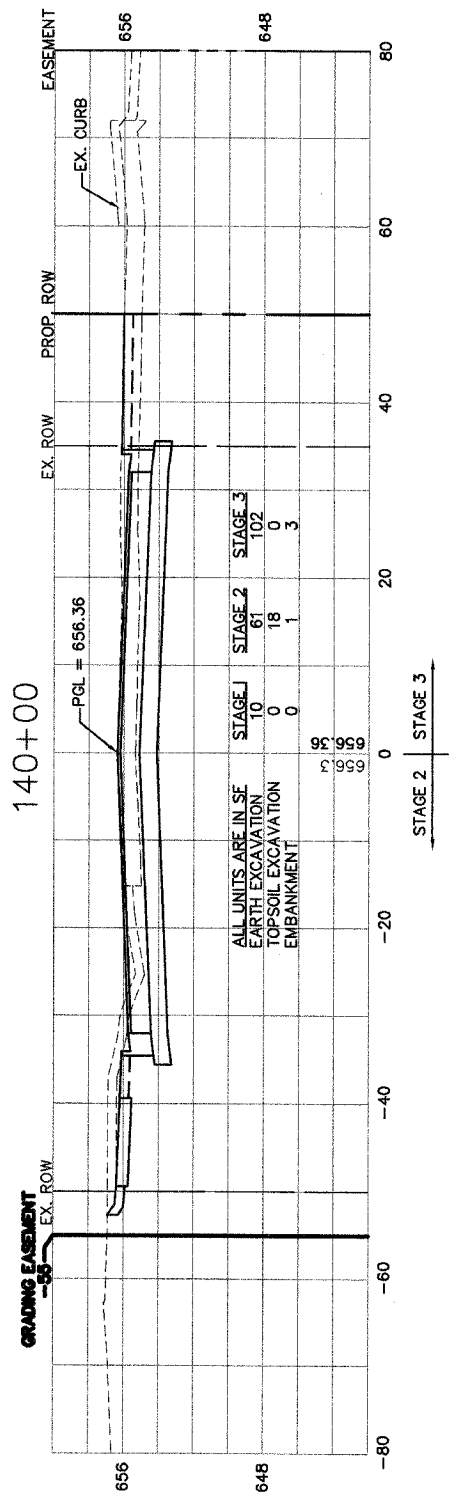
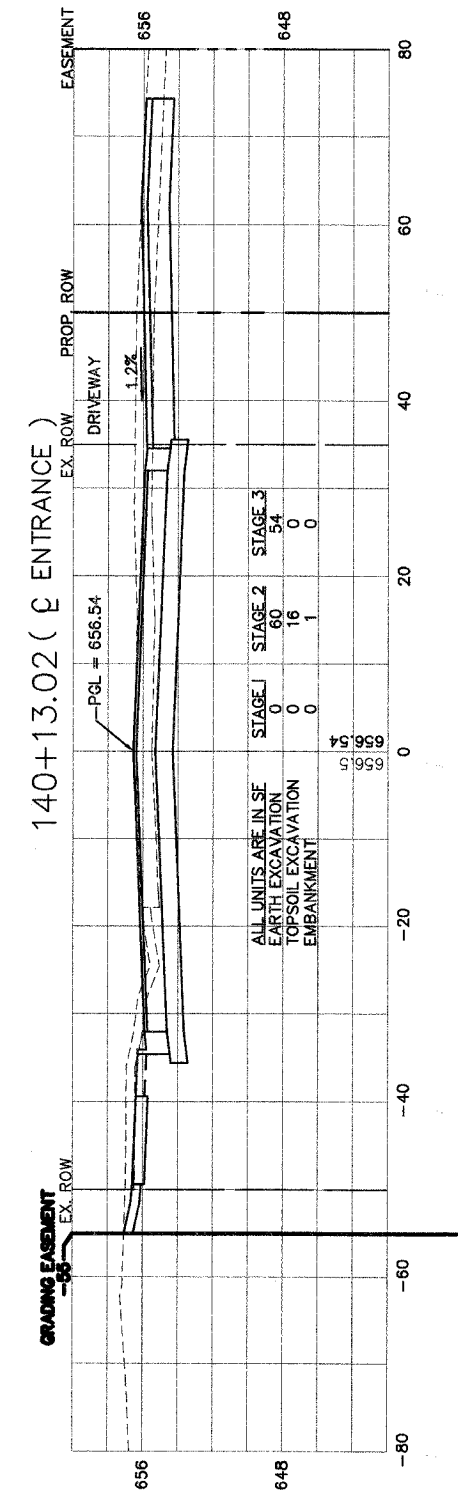
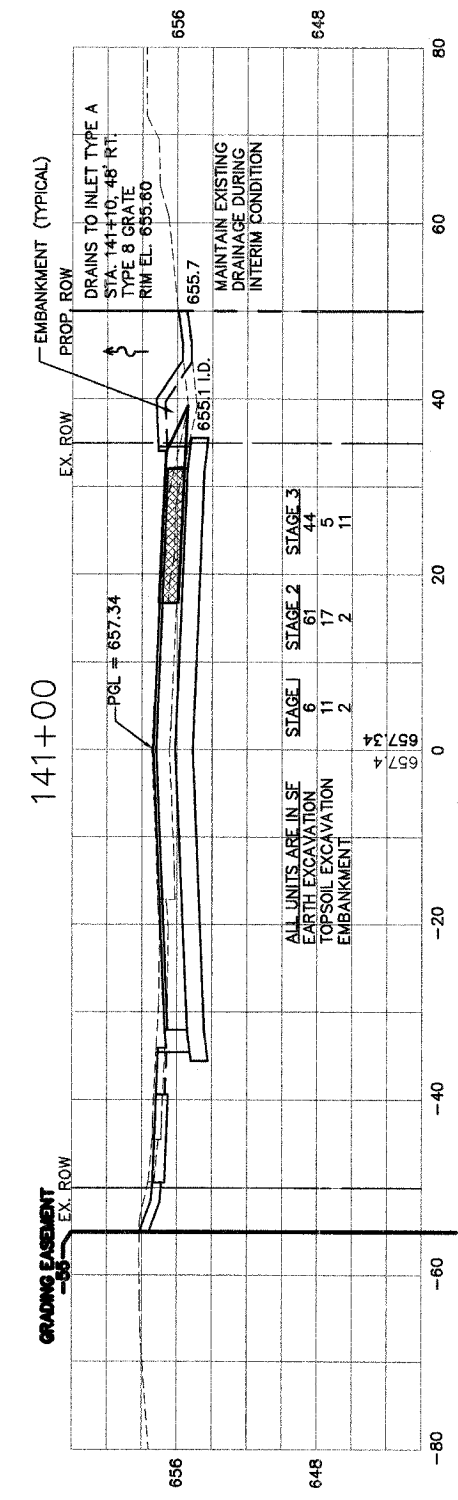
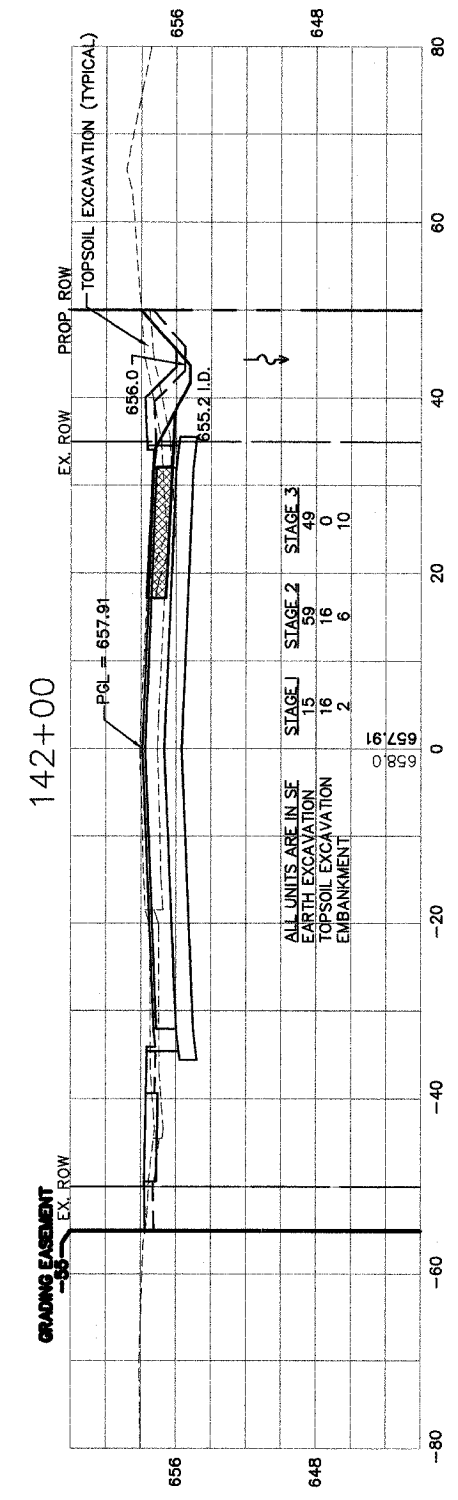


DRAWING ID: G:\20030023 - Plainfield-Naperville Road\dwg\CROSS SECTIONS 9--16.dwg  
 PLOT DATE: 07/08/05 - 08:42

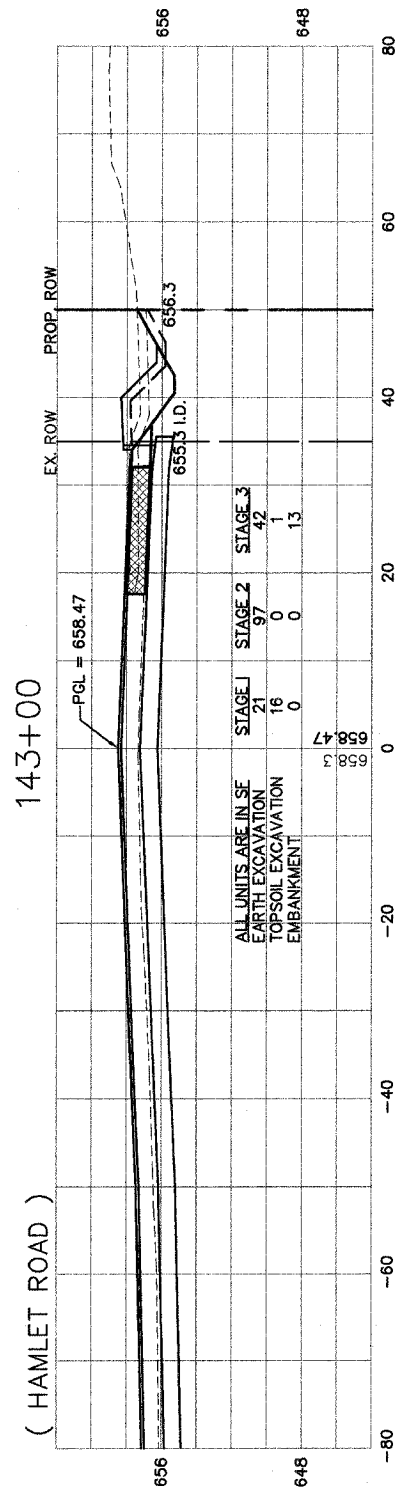

NO.	DATE	REVISION	BY

WILL COUNTY DEPARTMENT OF HIGHWAYS  
 PLAINFIELD-NAPERVILLE ROAD (C.H. 14)  
 ROADWAY RECONSTRUCTION  
 CROSS SECTIONS  
 STA 139+00 TO STA 143+00

McDonough Associates Inc.  
 Engineers/Architects

DESIGNED BY: RJE  
 CHECKED BY: NAL  
 DRAWN BY: RJE

SCALE:  
 HORIZ: 1"=10'  
 VERT: 1"=5'