
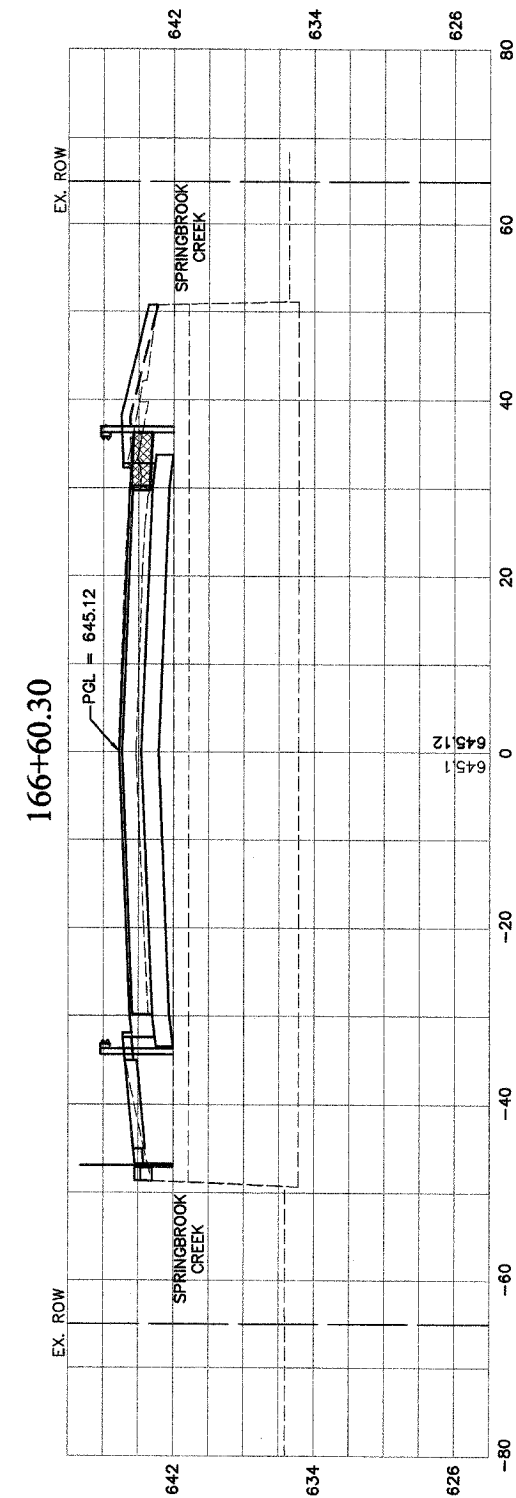


DRAWING ID: G:\20030023 - Plainfield-Naperville Road\dwg\CROSS SECTIONS 17-24.dwg  
 PLOT DATE: 06/16/05 - 11:43

ROUTE NO.	SECTION	COUNTY	TOTAL SHEETS	SHEET NO.
FAU 2545	*	WILL	147	141
FED. ROAD DIST. NO. 7	ELLINGS	FED. AID PROJECT		

\* 98-00036-19-FP CONTRACT NO. 83896

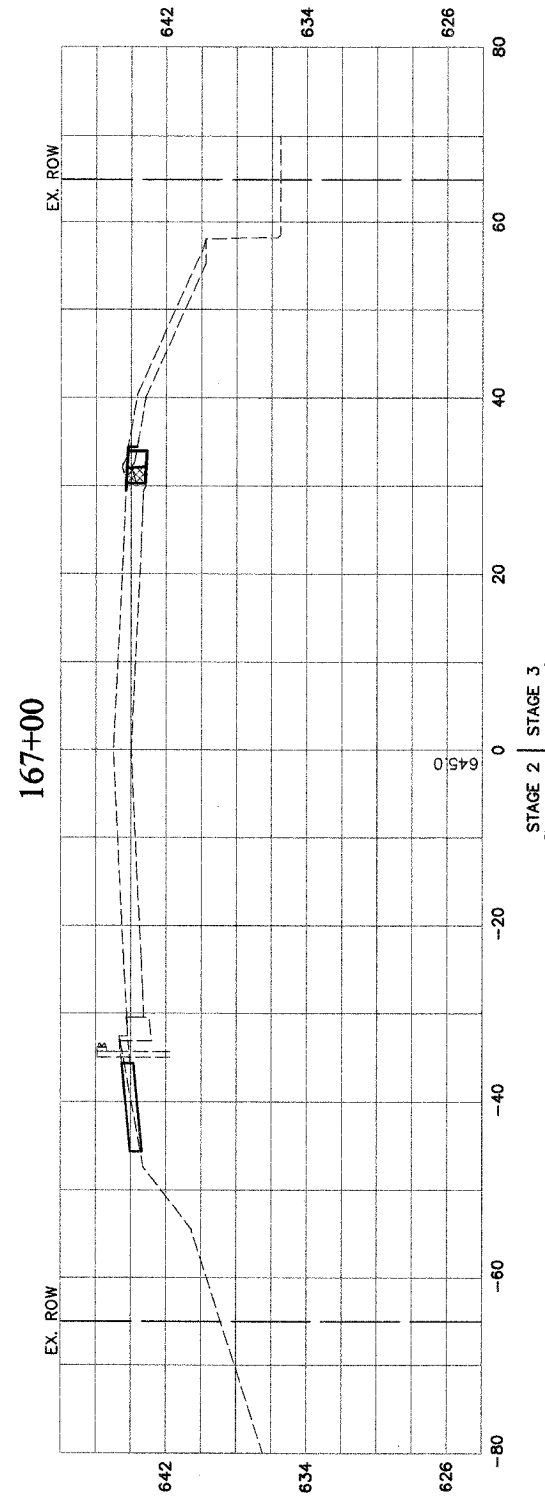

TEMPORARY PAVEMENT  
 ID INTERIM DRAINAGE

NO.	DATE	REVISION	BY

WILL COUNTY DEPARTMENT OF HIGHWAYS  
 PLAINFIELD-NAPERVILLE ROAD (C.H. 14)  
 ROADWAY RECONSTRUCTION  
 CROSS SECTIONS  
 STA 166+60.30 TO STA 167+00

**McDonough Associates Inc.**  
 Engineers/Architects

DESIGNED BY: RJE  
 CHECKED BY: N.J.  
 DRAWN BY: RJE

SCALE:  
 HORIZ: 1"=10'  
 VERT: 1"=5'