
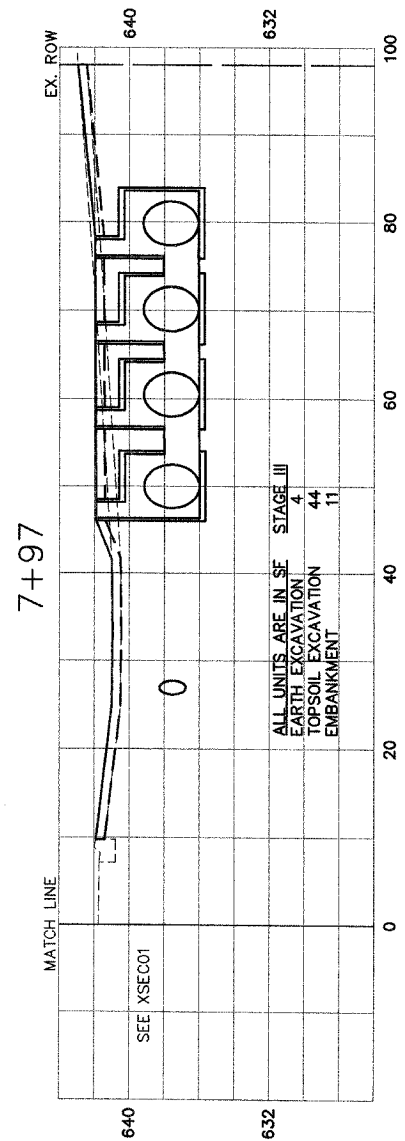
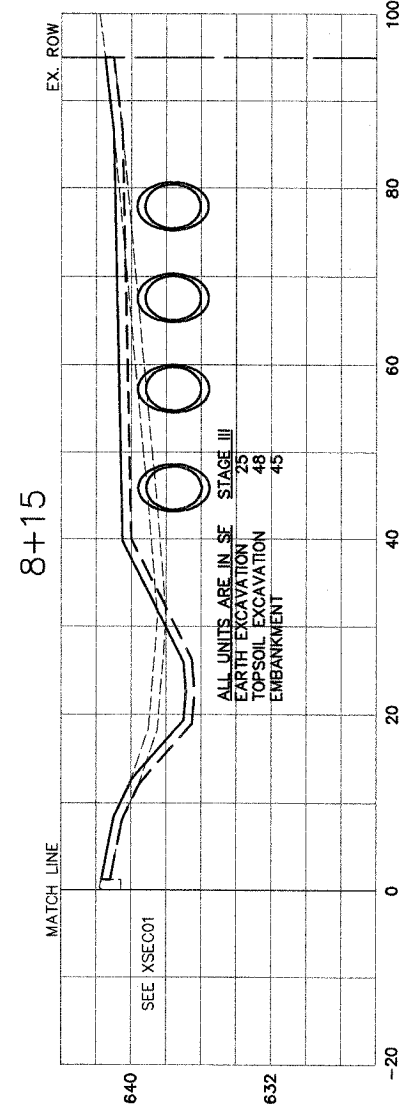
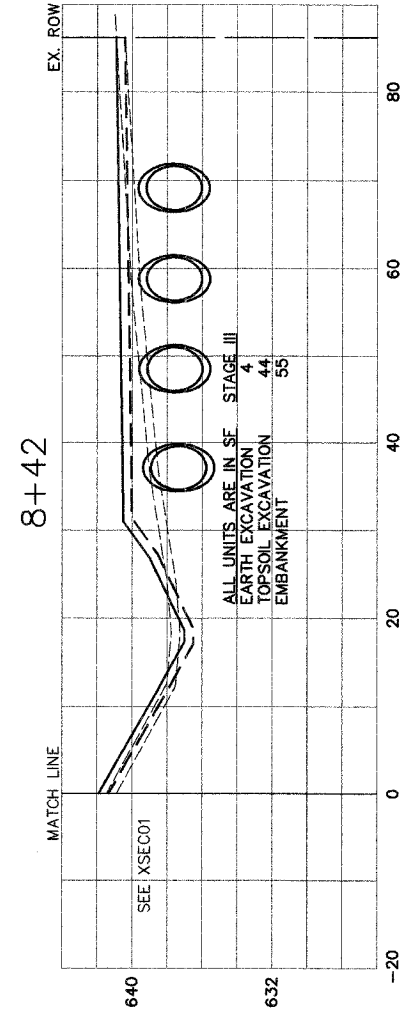
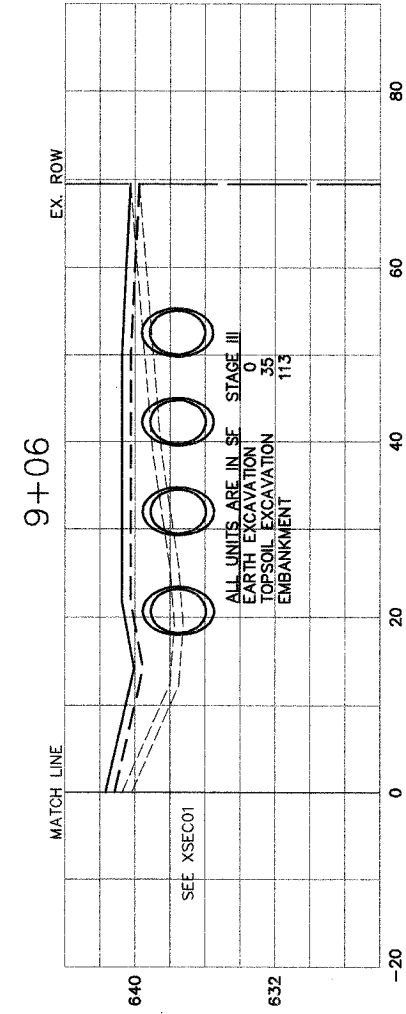
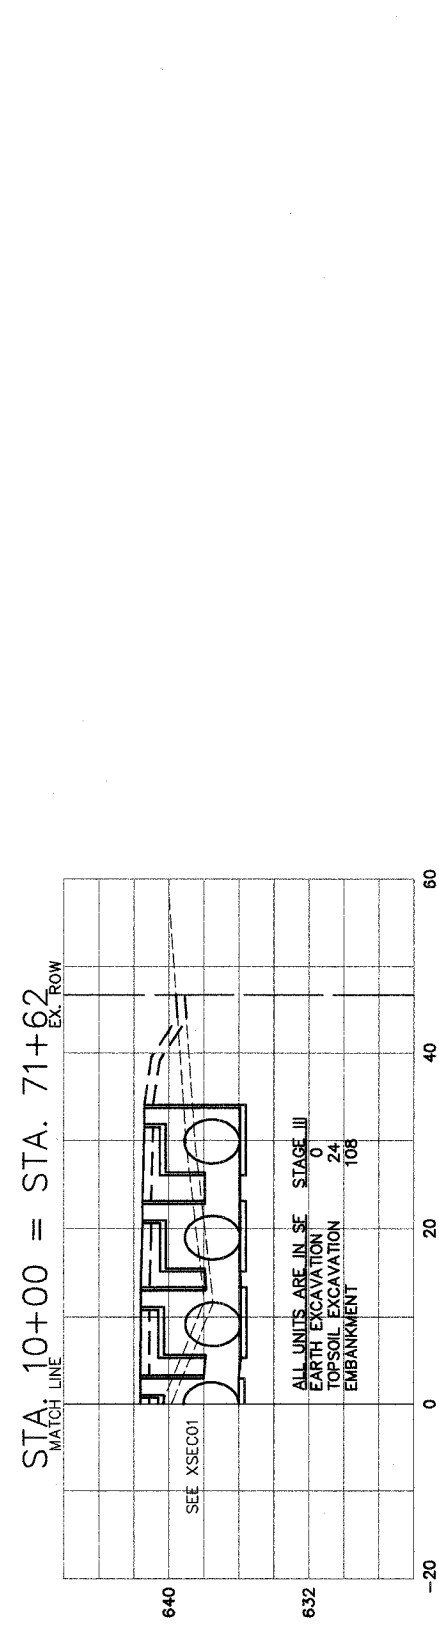


DRAWING ID: G:\20030023 - Plainfield-Naperville Road\dwg\CROSS SECTIONS 17-24.dwg
 PLOT DATE: 06/16/05 - 11:43

ROUTE NO.	SECTION	COUNTY	TOTAL SHEETS	SHEET NO.
FAU 2545	*	WILL	147	142
FEDERAL DIST. NO. 7		BLDG. NO.	FED. AID PROJECT	
* 98-00036-19-FP CONTRACT NO. 83896				

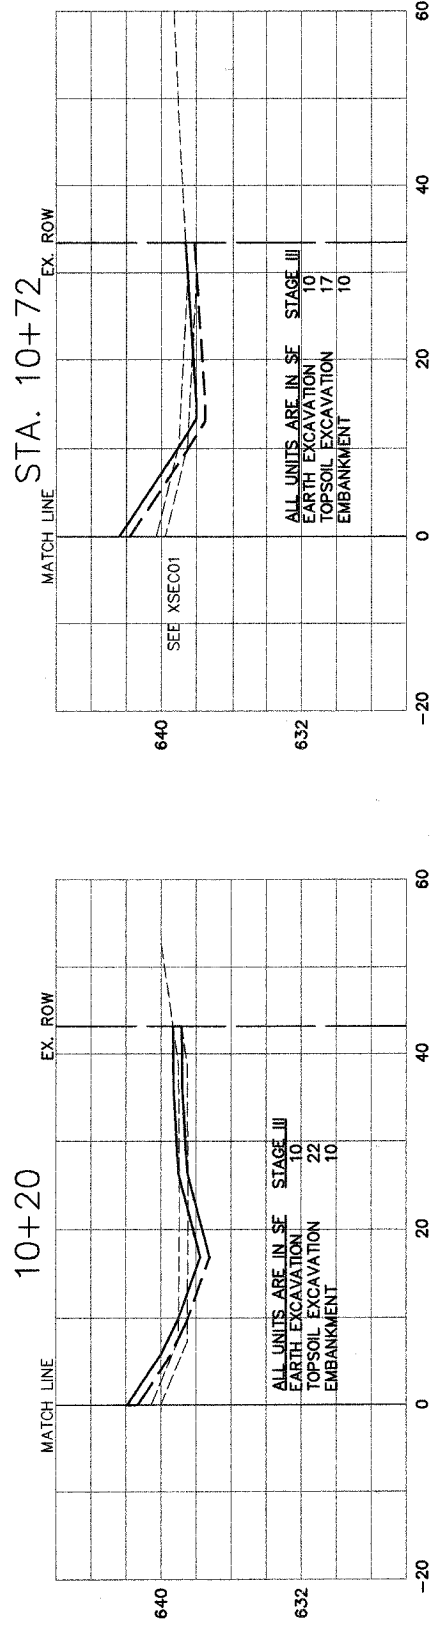

WILL COUNTY DEPARTMENT OF HIGHWAYS			
PLAINFIELD-NAPERVILLE ROAD (C.H. 14)			
ROADWAY RECONSTRUCTION			
CROSS SECTIONS			
ALTERNATE DRAINAGE GRADING			
DESIGNED BY: RJE		SCALE: HORIZ: 1"=10'	
CHECKED BY: N.L.		VERT: 1"=5'	
DRAWN BY: RJE			

NO.	DATE	REVISION	BY