
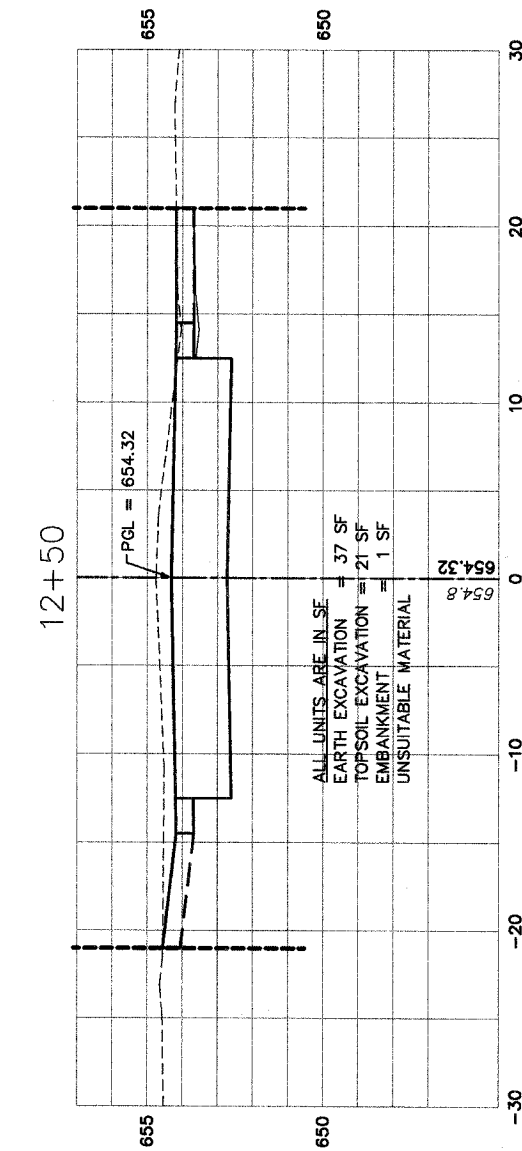
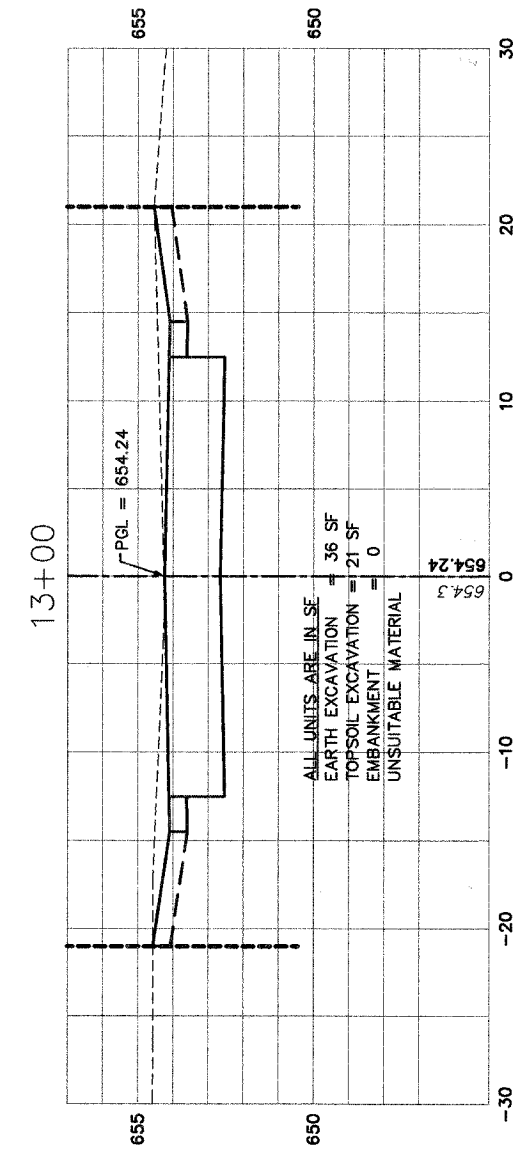
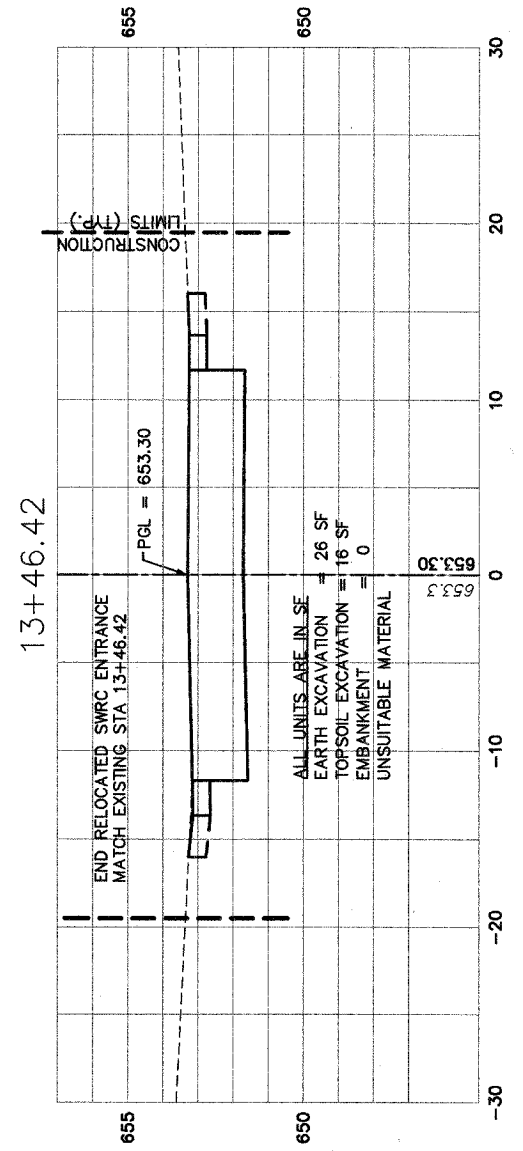


ROUTE NO.	SECTION	COUNTY	TOTAL SHEETS	SHEET NO.
FAU 2545	*	WILL	147	142B

FED. ROAD DIST. NO. 7 ALIENS FED. AID PROJECT

* 98-00036-19-FP CONTRACT NO. 83896

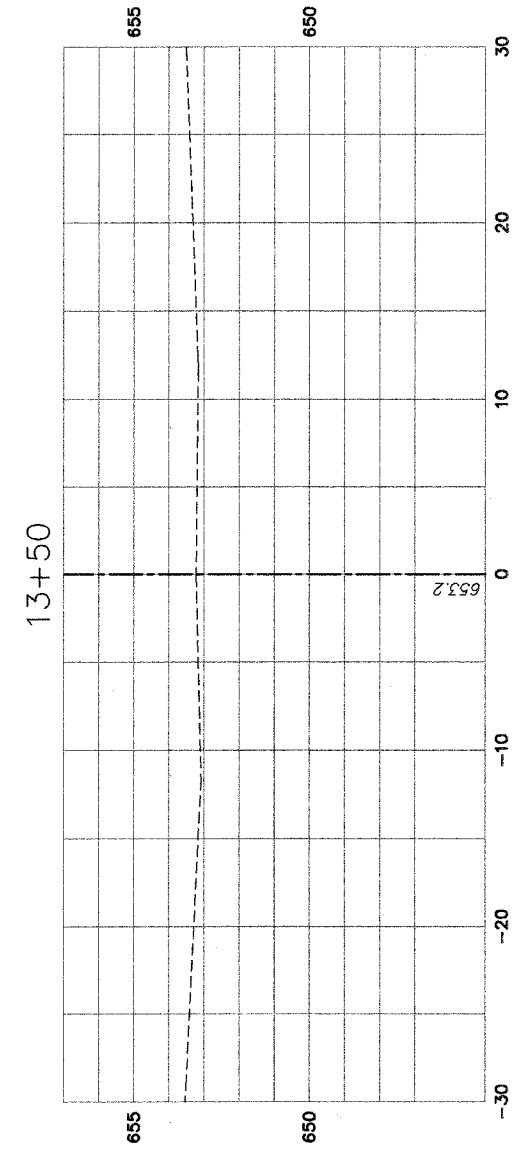

H3
DRAWING ID: G:\20030023 - Plainfield-Naperville Road\dwg\SWRC-DRIVEWAY.dwg
PLOT DATE: 07/27/05 - 14:42

NO.	DATE	REVISION	BY

WILL COUNTY DEPARTMENT OF HIGHWAYS
 PLAINFIELD-NAPERVILLE ROAD (C.H. 14)
 ROADWAY RECONSTRUCTION
 SWRC ENTRANCE - CROSS SECTIONS
 STA 12+00 TO STA 13+50

McDonough Associates Inc. Engineers/Architects	DESIGNED BY:	SCALE: HORIZ: 1"=5' VERT: 1"=2.5'
	CHECKED BY:	
	DRAWN BY:	