
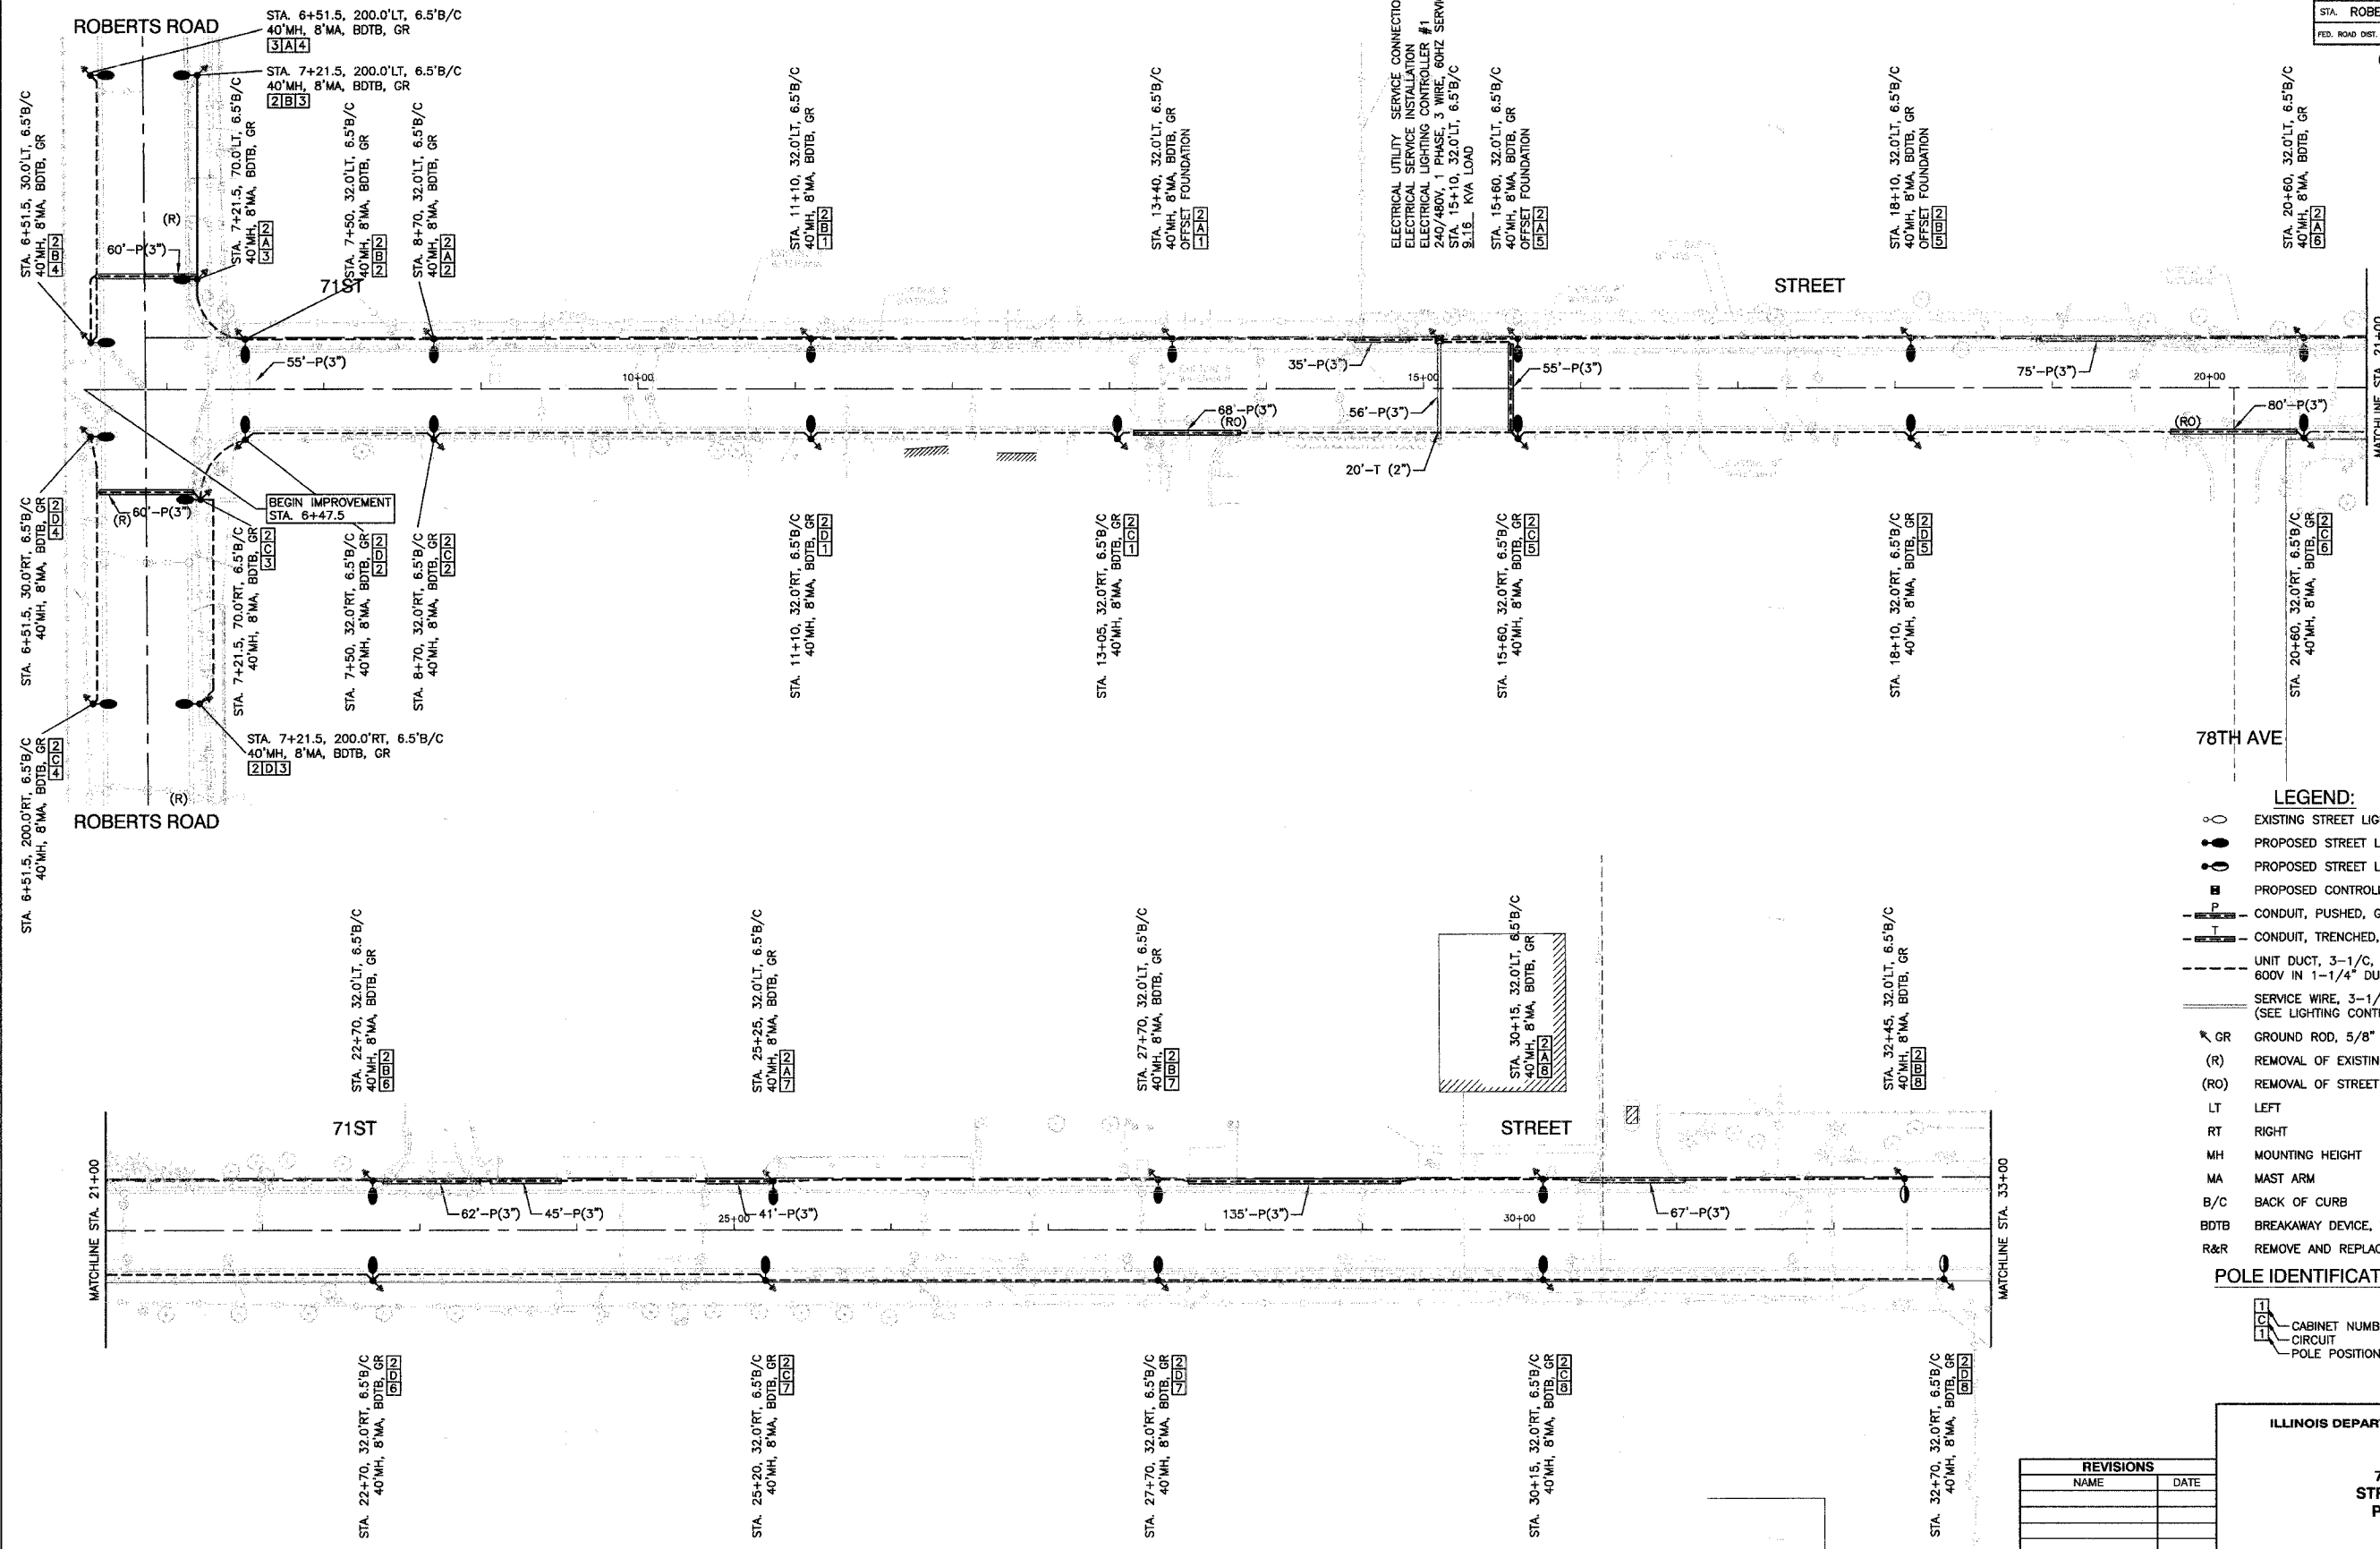


SECTION 24, TOWNSHIP 38, RANGE 12  
SECTION 25, TOWNSHIP 38, RANGE 12

FILE NO.	SECTION NO.	COUNTY	TOTAL SHEETS	SHEET NO.
1537	06-00053-00-LT	COOK	009	003
STA. ROBERTS ROAD TO STA. 33+00				
FED. ROAD DIST. NO.	LANDS	FED. AID PROJECT		

CONTRACT #83900

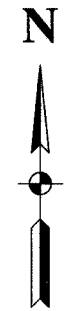

- LEGEND:**
- ○ EXISTING STREET LIGHT-310W HPS
  - ● PROPOSED STREET LIGHT-250W HPS
  - □ PROPOSED STREET LIGHT-310W HPS
  - PROPOSED CONTROLLER
  - P — CONDUIT, PUSHED, GALVANIZED STEEL
  - T — CONDUIT, TRENCHED, GALVANIZED STEEL
  - U — UNIT DUCT, 3-1/4" C, NO.6 AWG AND NO.8 GROUND, 600V IN 1-1/4" DUCT
  - S — SERVICE WIRE, 3-1/4" C, NO. 1/0 AWG. (SEE LIGHTING CONTROLLER PLAN)
  - ⊗ GR GROUND ROD, 5/8" DIA. x 10'
  - (R) REMOVAL OF EXISTING STREET LIGHT
  - (RO) REMOVAL OF STREET LIGHT BY OTHERS
  - LT LEFT
  - RT RIGHT
  - MH MOUNTING HEIGHT
  - MA MAST ARM
  - B/C BACK OF CURB
  - BDB BREAKAWAY DEVICE, TRANSFORMER BASE, 15" BOLT CIRCLE
  - R&R REMOVE AND REPLACE EXISTING STREET LIGHT
- POLE IDENTIFICATION**
- 1 CABINET NUMBER
  - 2 CIRCUIT
  - 3 POLE POSITION

REVISIONS	
NAME	DATE

ILLINOIS DEPARTMENT OF TRANSPORTATION

**71ST STREET  
STREET LIGHTING  
PLAN SHEETS**

SCALE: VERT. NA  
HORIZ. 1"=50'

DATE 02/23/07

DRAWN BY PS  
CHECKED BY PB