


F.A.P. RTE.	SECTION	COUNTY	TOTAL SHEETS	SHEET NO.
365	01-00273-00-CH	KANE	172	11
STA.		TO STA.		
FED. ROAD DIST. NO.		ILLINOIS FED. AID PROJECT		



CONTRACT NO. 83906

PLAN	SURVEYED	BY	DATE
NO.	PLANNED		
	NOTED		
	NOTED		
	NOTED		
	NOTED		


PROFILE	SURVEYED	BY	DATE
NO.	PLANNED		
	NOTED		
	NOTED		
	NOTED		
	NOTED		

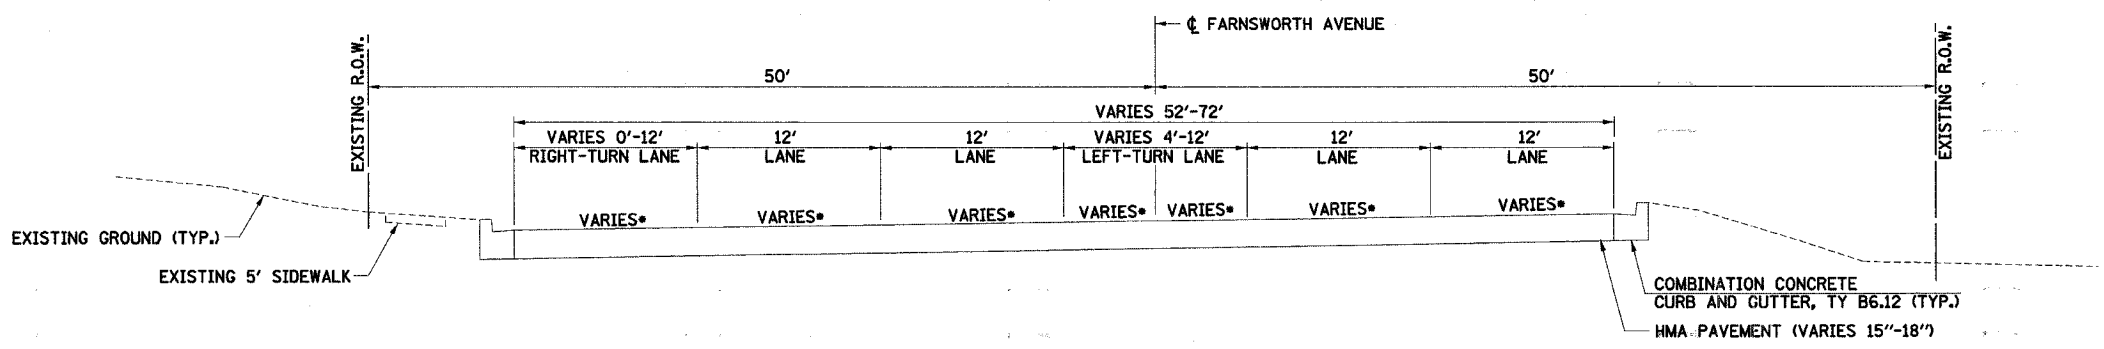

• SUPERELEVATION TRANSITION - STA. 113+00.00 TO STA. 126+52.40
(CROSS-SLOPE VARIES FROM NORMAL CROWN TO 5.0% SUPERELEVATION).
NOTE:
EXISTING SIDEWALK ONLY EXTENDS ALONG GAS STATION
FRONTAGE IN SOUTHWEST CORNER OF INTERSECTION.

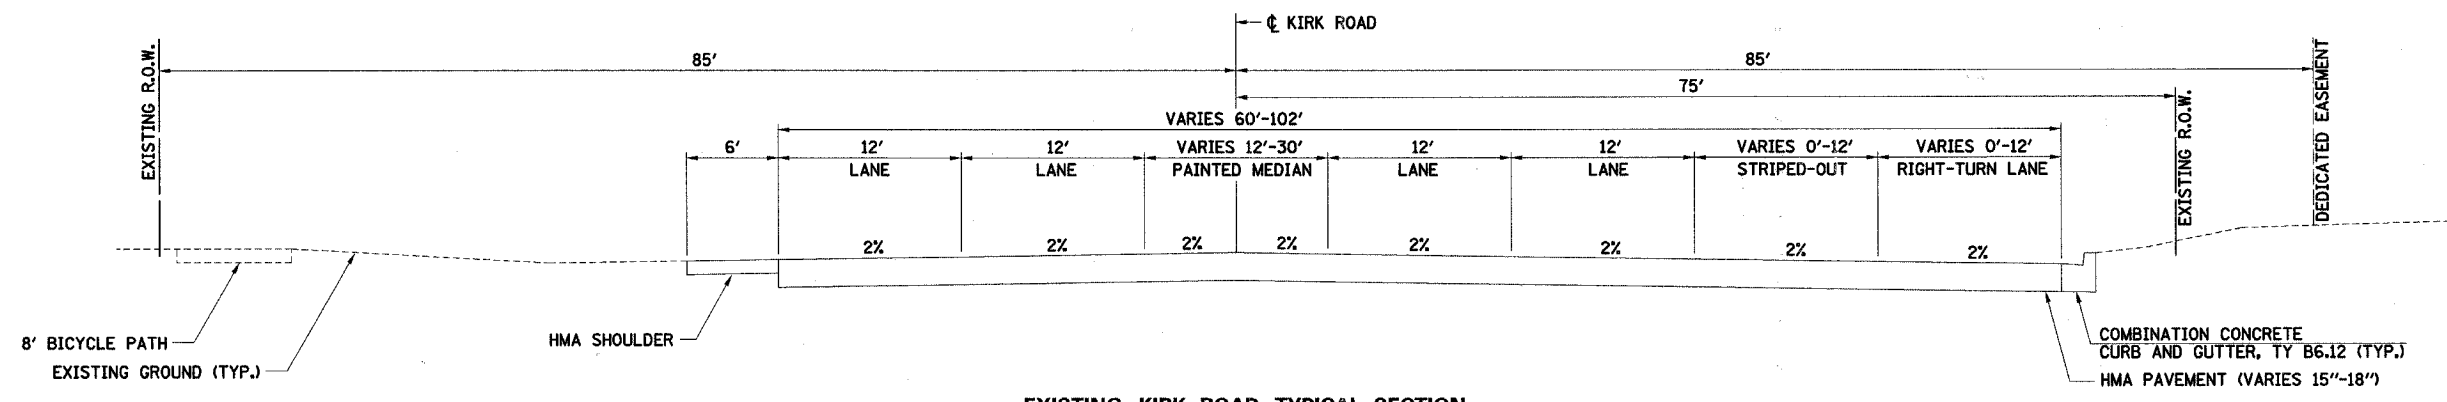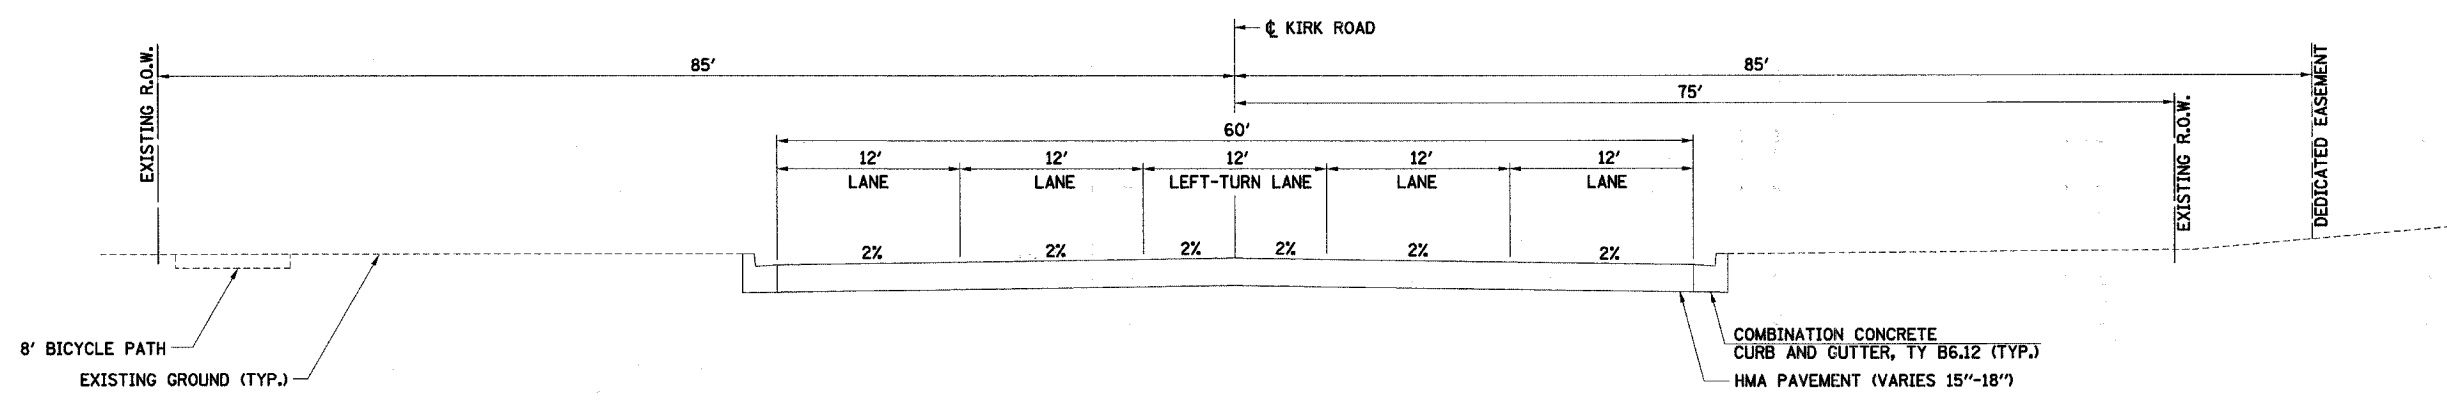

NOTE:
COMBINATION CURB AND GUTTER AT RIGHT EDGE-OF-PAVEMENT IS
REPLACED BY A 4' AGGREGATE SHOULDER, STA. 130+25 TO STA. 132+48.50.

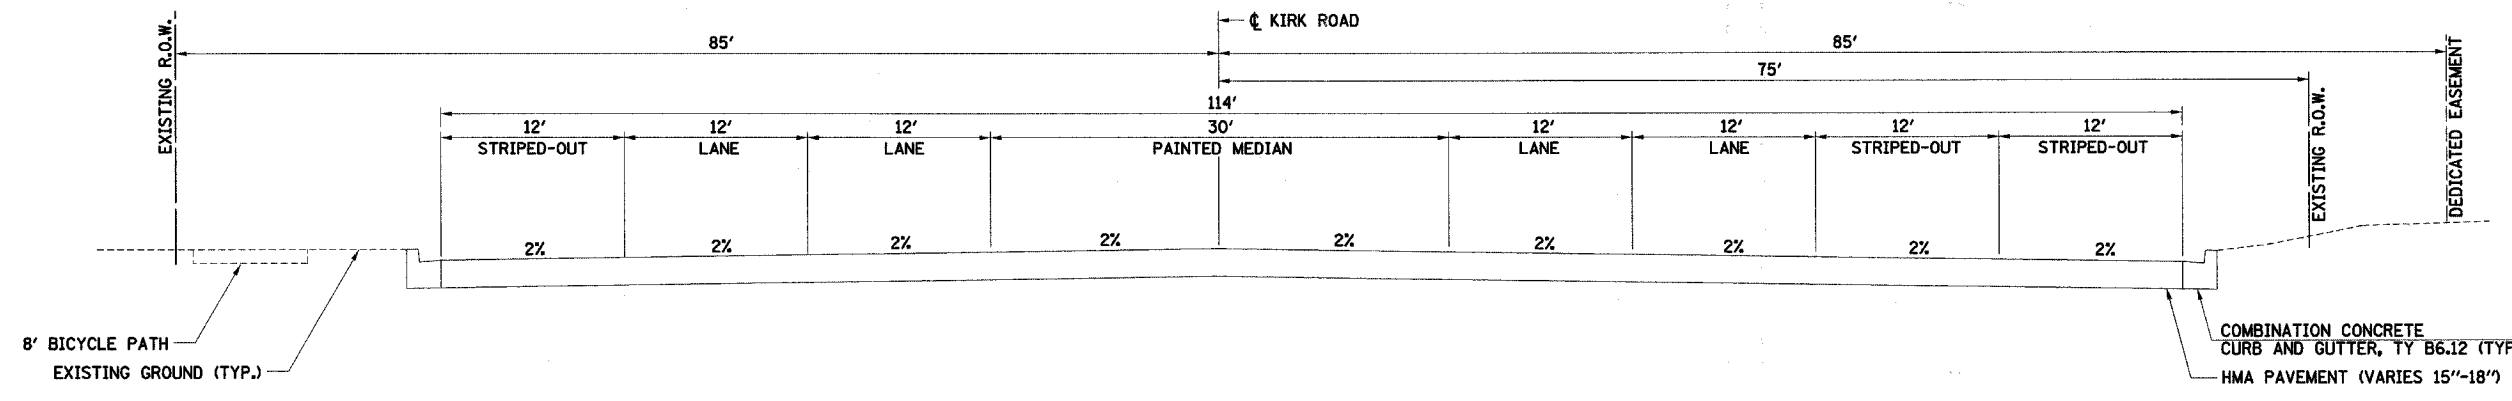

ILLINOIS DEPARTMENT OF TRANSPORTATION
ILLINOIS ROUTE 56 AT KIRK / FARNSWORTH

EXISTING TYPICAL SECTIONS

SCALE: VERT. 1"=10'
HORIZ. 1"=40'
DATE: APR 06 2007

DRAWN BY: BAH
CHECKED BY: APS