


PROFILE	SURVEYED	BY	DATE
NOTE BOOK	GRADES CHECKED		
NO.	B.M. NOTED		
	STRUCTURE NOTATIONS CHK'D		

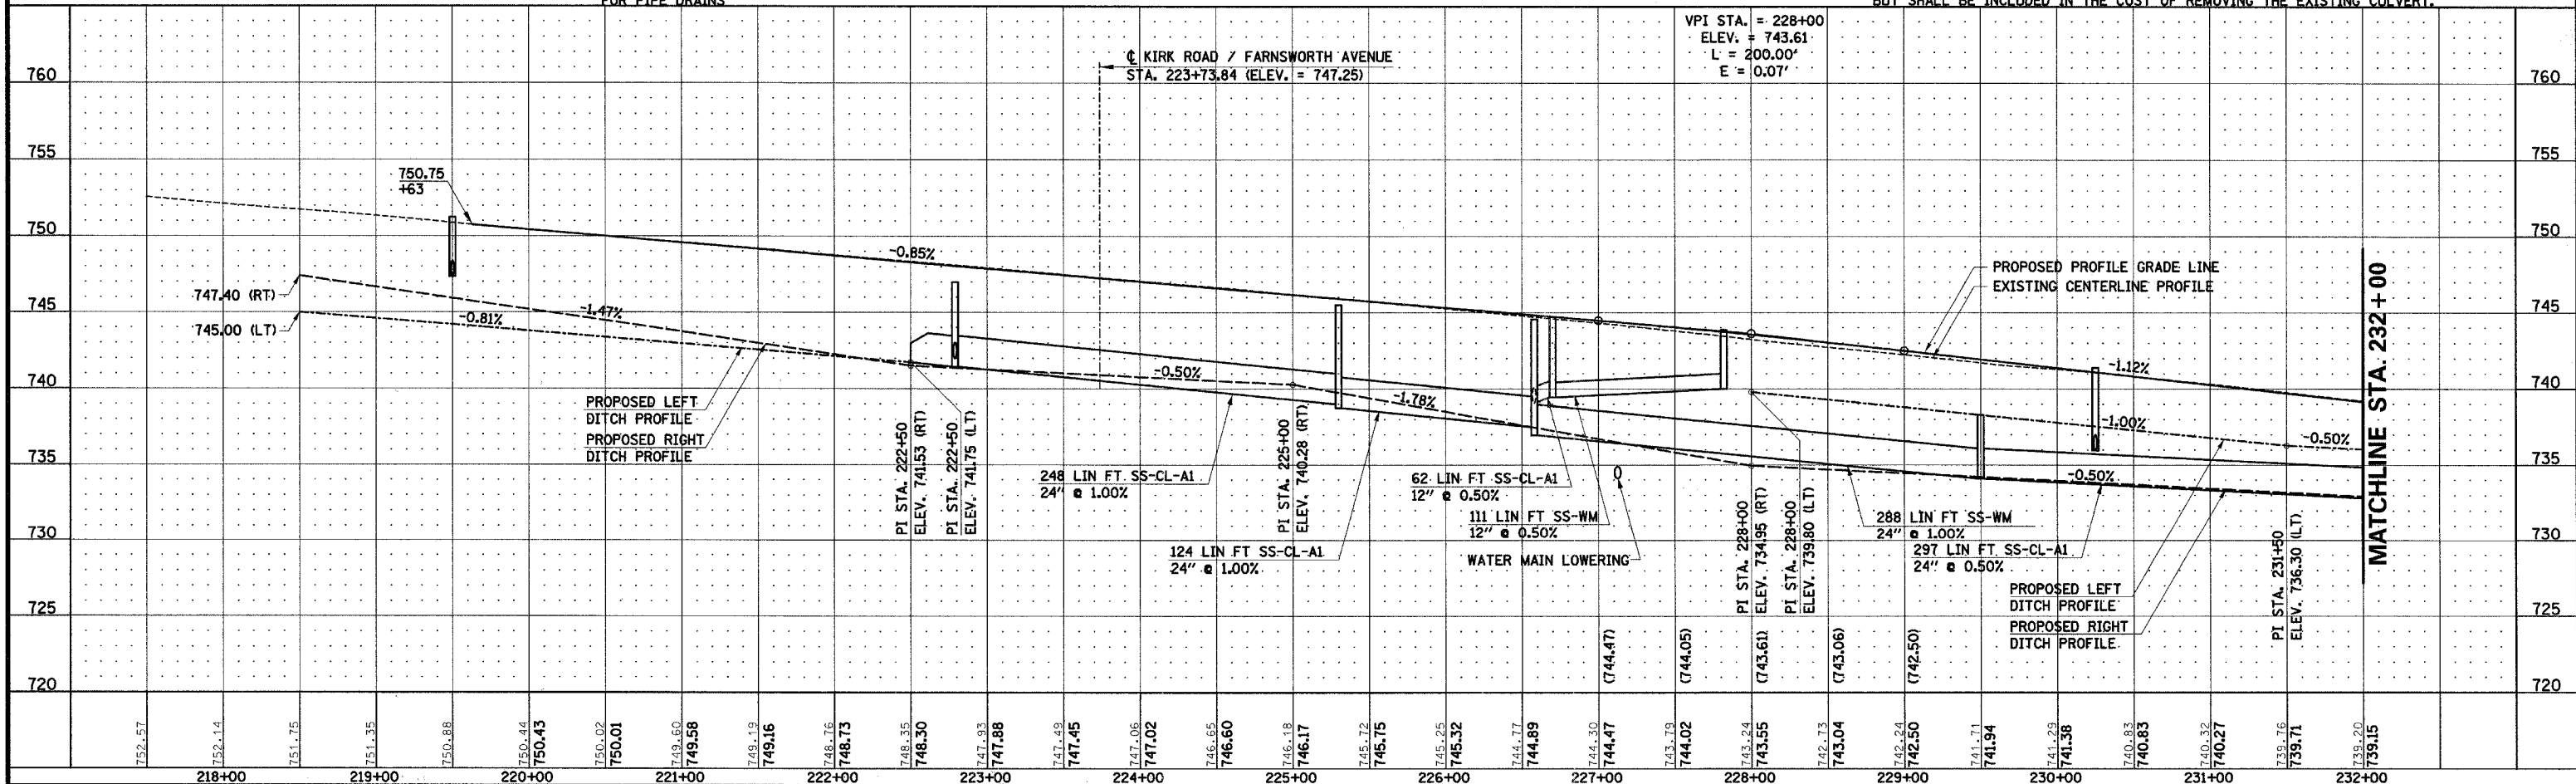

ILLINOIS ROUTE 56 (BUTTERFIELD ROAD) STA. 218+00.00 TO STA. 232+00.00 - DRAINAGE PLAN & PROFILE