

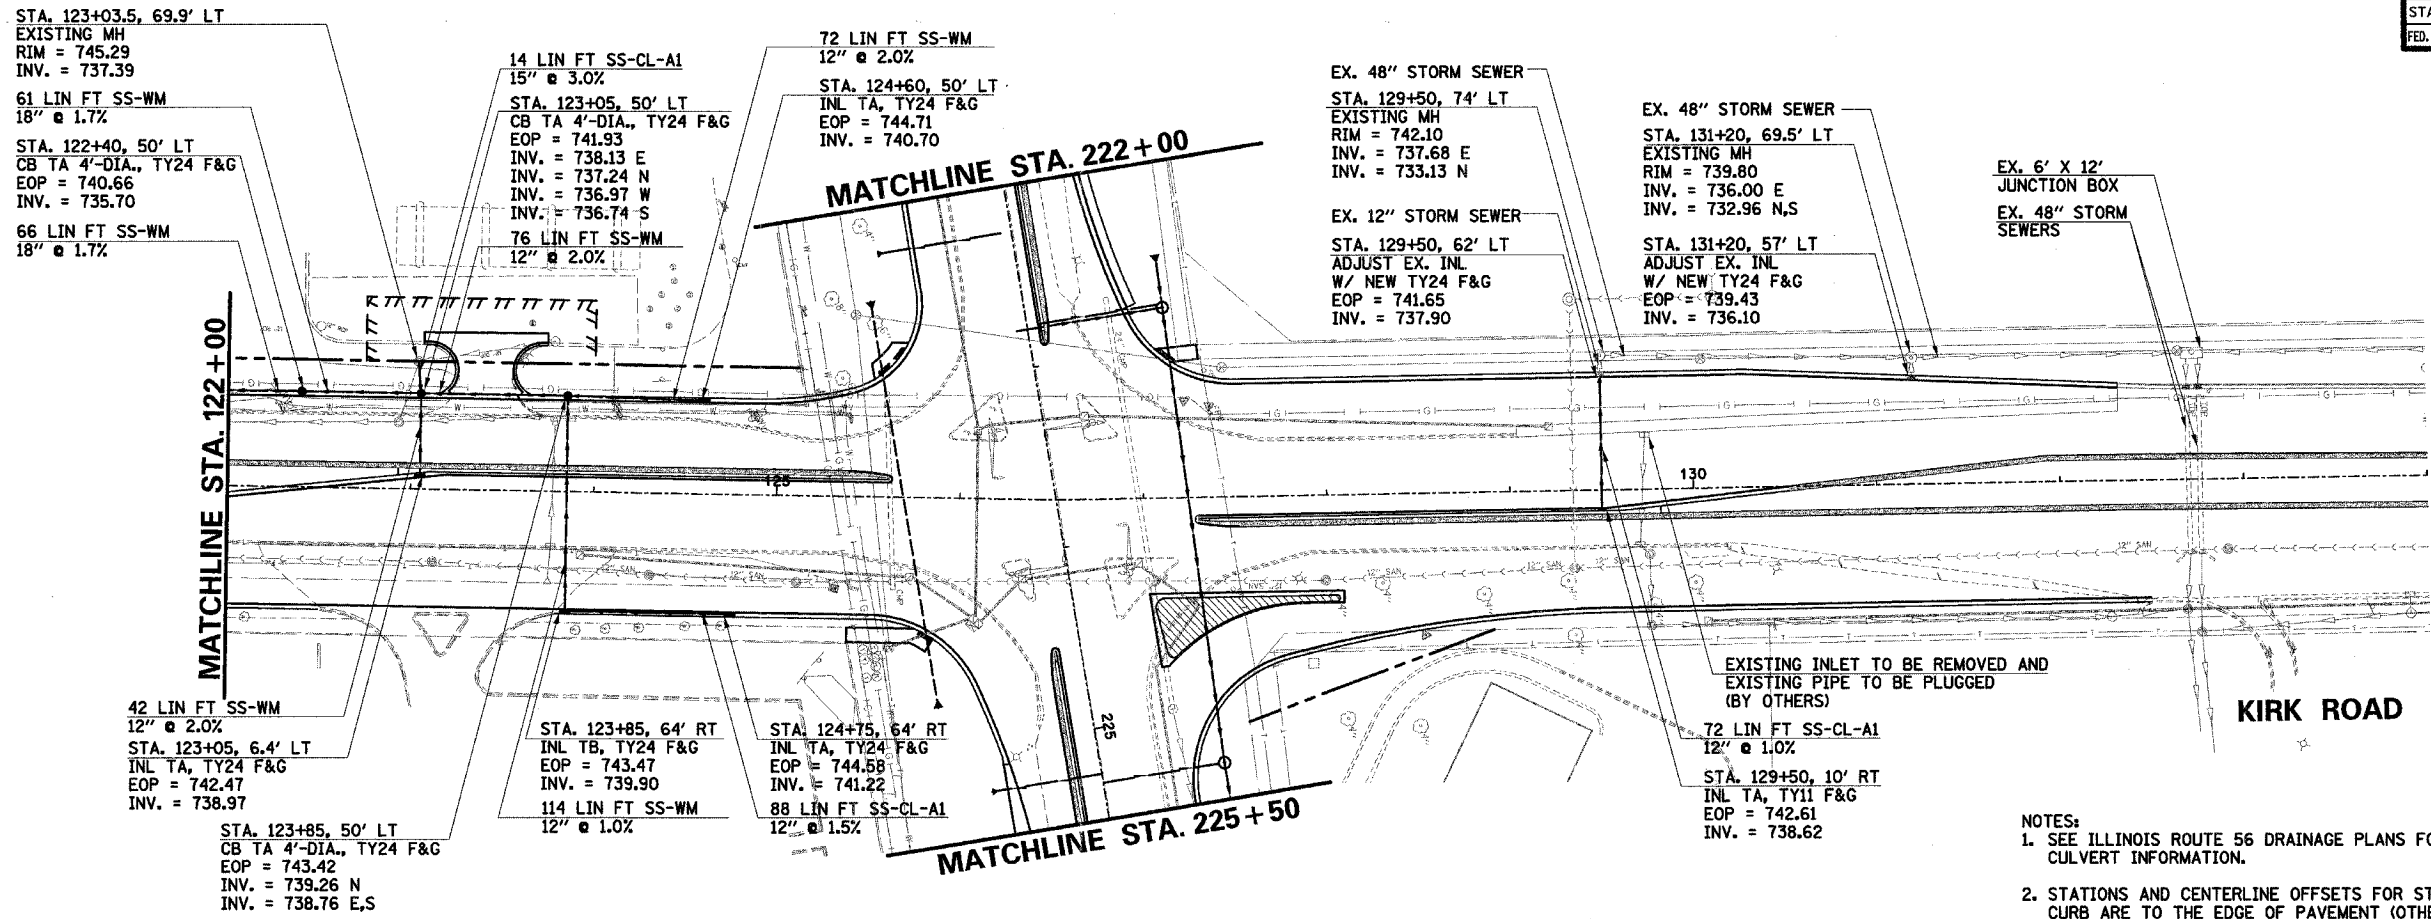


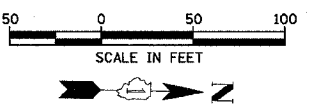

- NOTES:
1. SEE ILLINOIS ROUTE 56 DRAINAGE PLANS FOR ADDITIONAL STORM SEWER AND CULVERT INFORMATION.
2. STATIONS AND CENTERLINE OFFSETS FOR STORM SEWER STRUCTURES WITHIN THE CURB ARE TO THE EDGE OF PAVEMENT (OTHERWISE CENTER OF STRUCTURE).

PLAN	DATE	BY
SURVEYED		
NOTED		
ALIGNED		
CHECKED		
RT. OF WAY		
CHECKED		
NO.		

PROFILE	DATE	BY
SURVEYED		
NOTED		
ALIGNED		
CHECKED		
BL. NOTED		
STRUCTURE		
NOTES		
NO.		

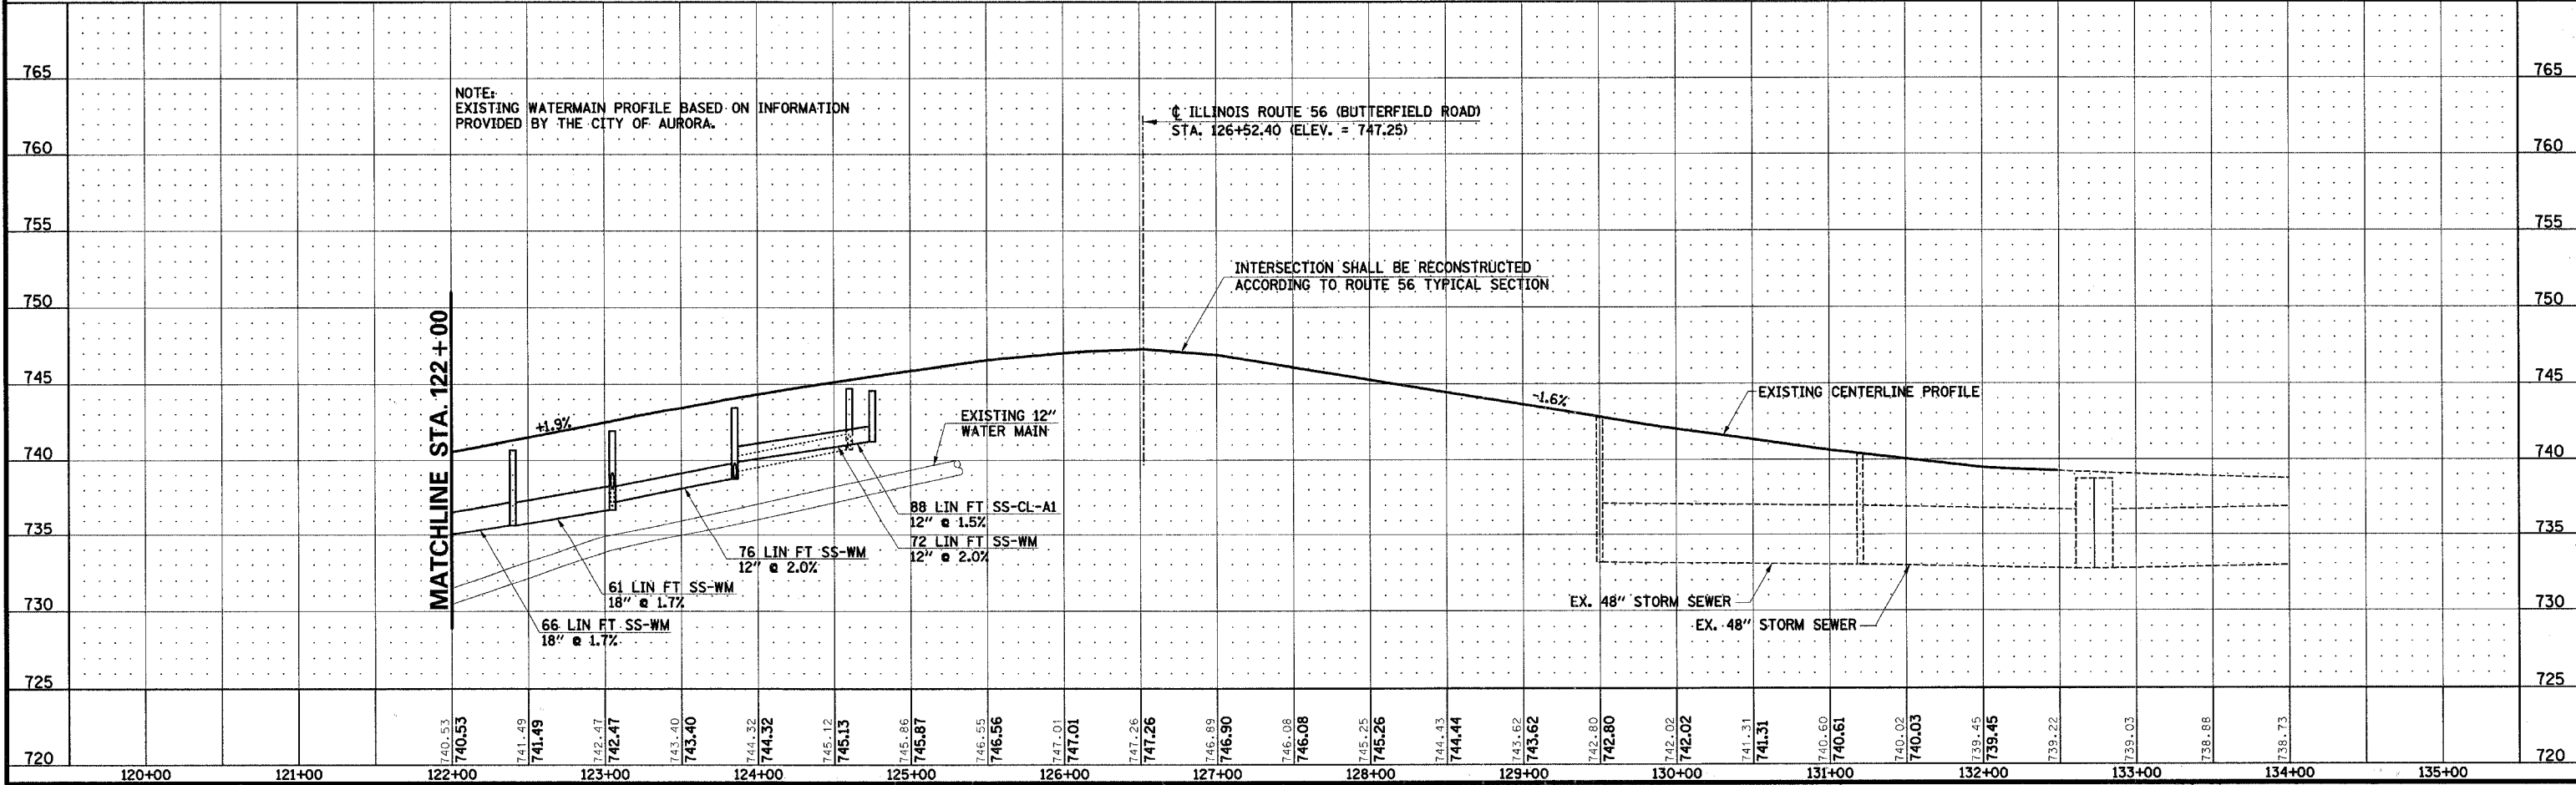

KIRK ROAD/FARNSWORTH AVENUE STA. 122+00.00 TO STA. 134+00.00 - DRAINAGE PLAN & PROFILE