

CONTRACT NO. 83906



STA. 227+00, 86' RT
PRC FES 24"
INV. = 736.73
PIPE CULVERTS 24"
CLASS A, TYPE 1
88 LIN FT @ 1.78%

EXISTING 5'
PCC SIDEWALK

STA. 228+00, 91' RT
PRC FES 24"
INV. = 734.95


SEDIMENTATION BASIN
(SEE NOTE 2)

STA. 232+75, 73' RT
PRC FES EQ-RS 30"
INV. = 732.58

STA. 233+75, 49' RT
PRC FES EQ-RS 30''
INV. = 732.08

PIPE CULVERTS 30" EQ-RS
CLASS A, TYPE 1
91 LIN FT @ 0.50%

EXISTING R.O.W.

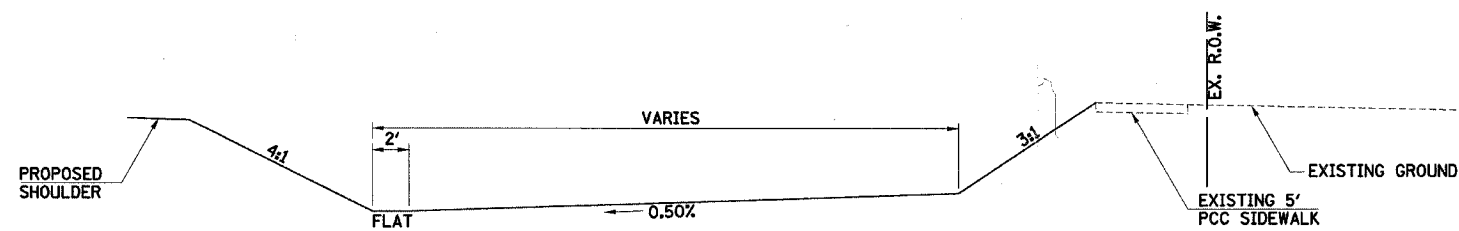

DETENTION AREA: STA. 228+00 RT TO STA. 232+75 RT

- ILLINOIS DEPARTMENT OF TRANSPORTATION
ILLINOIS ROUTE 56 AT KIRK / FARNSWORTH**

SCALE: VERT.
HORIZ.
DATE APR 06 2007

DRAWN BY BAH
CHECKED BY APS

PROFILE	SURVEYED	BY	DATE
NOTE BOOK	PLOTTED		
NO. _____	GRADES CHECKED		
	B.M. NOTED		
	STRUCTURE NOTATIONS CHKD		

y:*\joss*smith\2001\010321_kc_rtf656cadefin_dwg*321_grd01.dgn
4/7/2007