
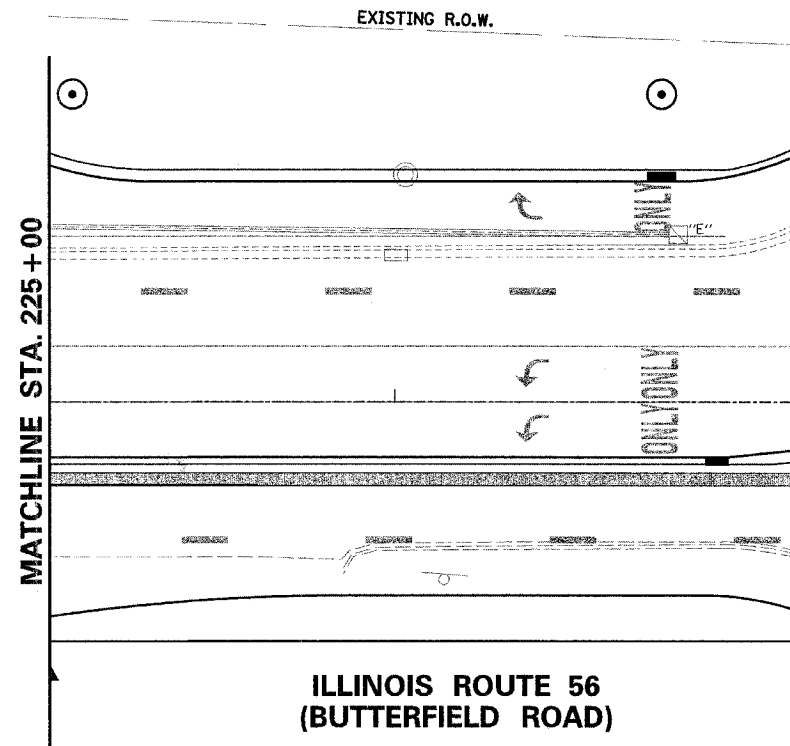


PLAN	REVISION	DATE
NO.	NO.	NO.
NOTE BOOK	ALIGNMENT CHECKED	
	PLAN CHECKED	
	FIELD FILE NAME	

PROFILE	REVISION	DATE
NO.	NO.	NO.
NOTE BOOK	GRADES CHECKED	
	STRUCTURE NOTATION CHKD	

\\p1\cadd\11\1001\101021\101021.dgn 4/10/2007

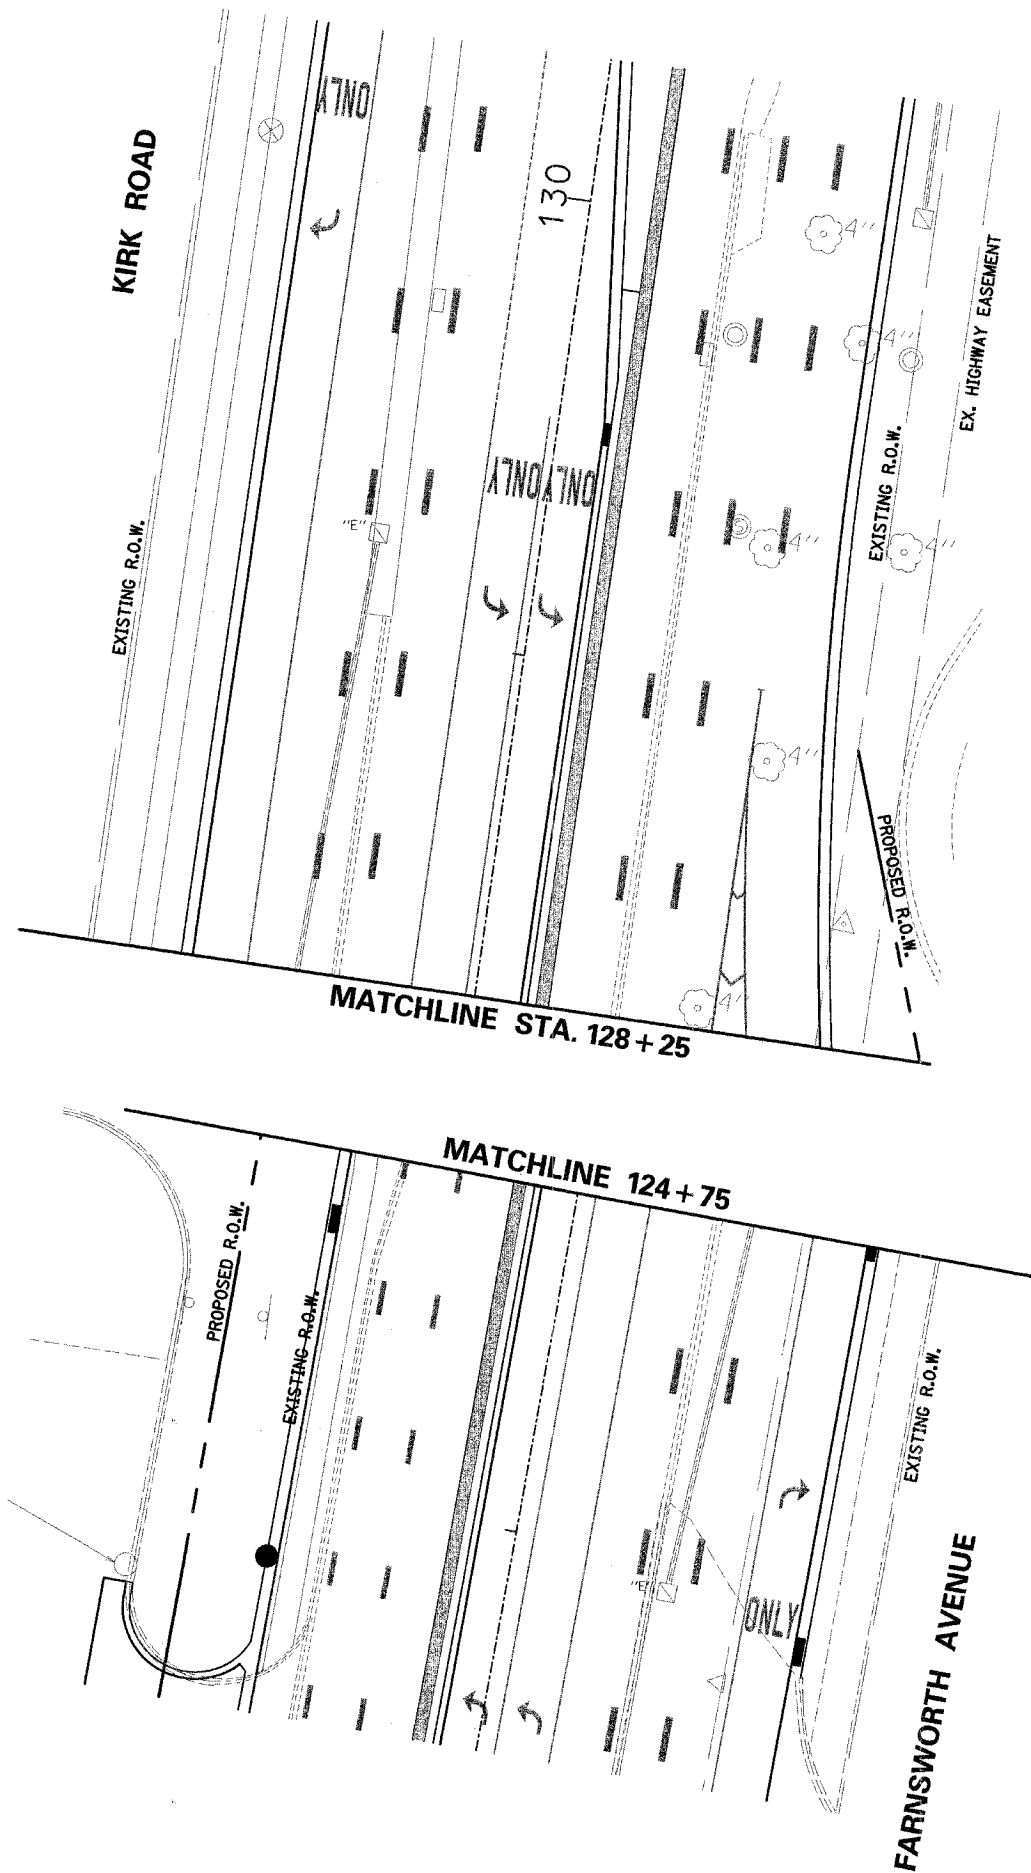

F.A.P. RTE.	SECTION	COUNTY	TOTAL SHEETS	SHEET NO.
365	01-00273-00-CH	KANE	172	90
STA.	TO STA.			
FED. ROAD DIST. NO.	ILLINOIS	FED. AID PROJECT		

CONTRACT NO. 83906



ILLINOIS DEPARTMENT OF TRANSPORTATION
ILLINOIS ROUTE 56 AT KIRK / FARNSWORTH

TEMPORARY TRAFFIC SIGNAL
INSTALLATION PLAN
STAGES I AND IIA

SCALE: VERT. N/A
HORIZ. 1"=20'
DATE: APR 06 2007

DRAWN BY BAH
CHECKED BY APS