


F.A. RTE.	SECTION	COUNTY	TOTAL SHEETS	SHEET NO.
-	01-00273-00-CH	KANE	172	172
STA.		TO STA.		
FED. ROAD DIST. NO.	ILLINOIS	FED. AID PROJECT		

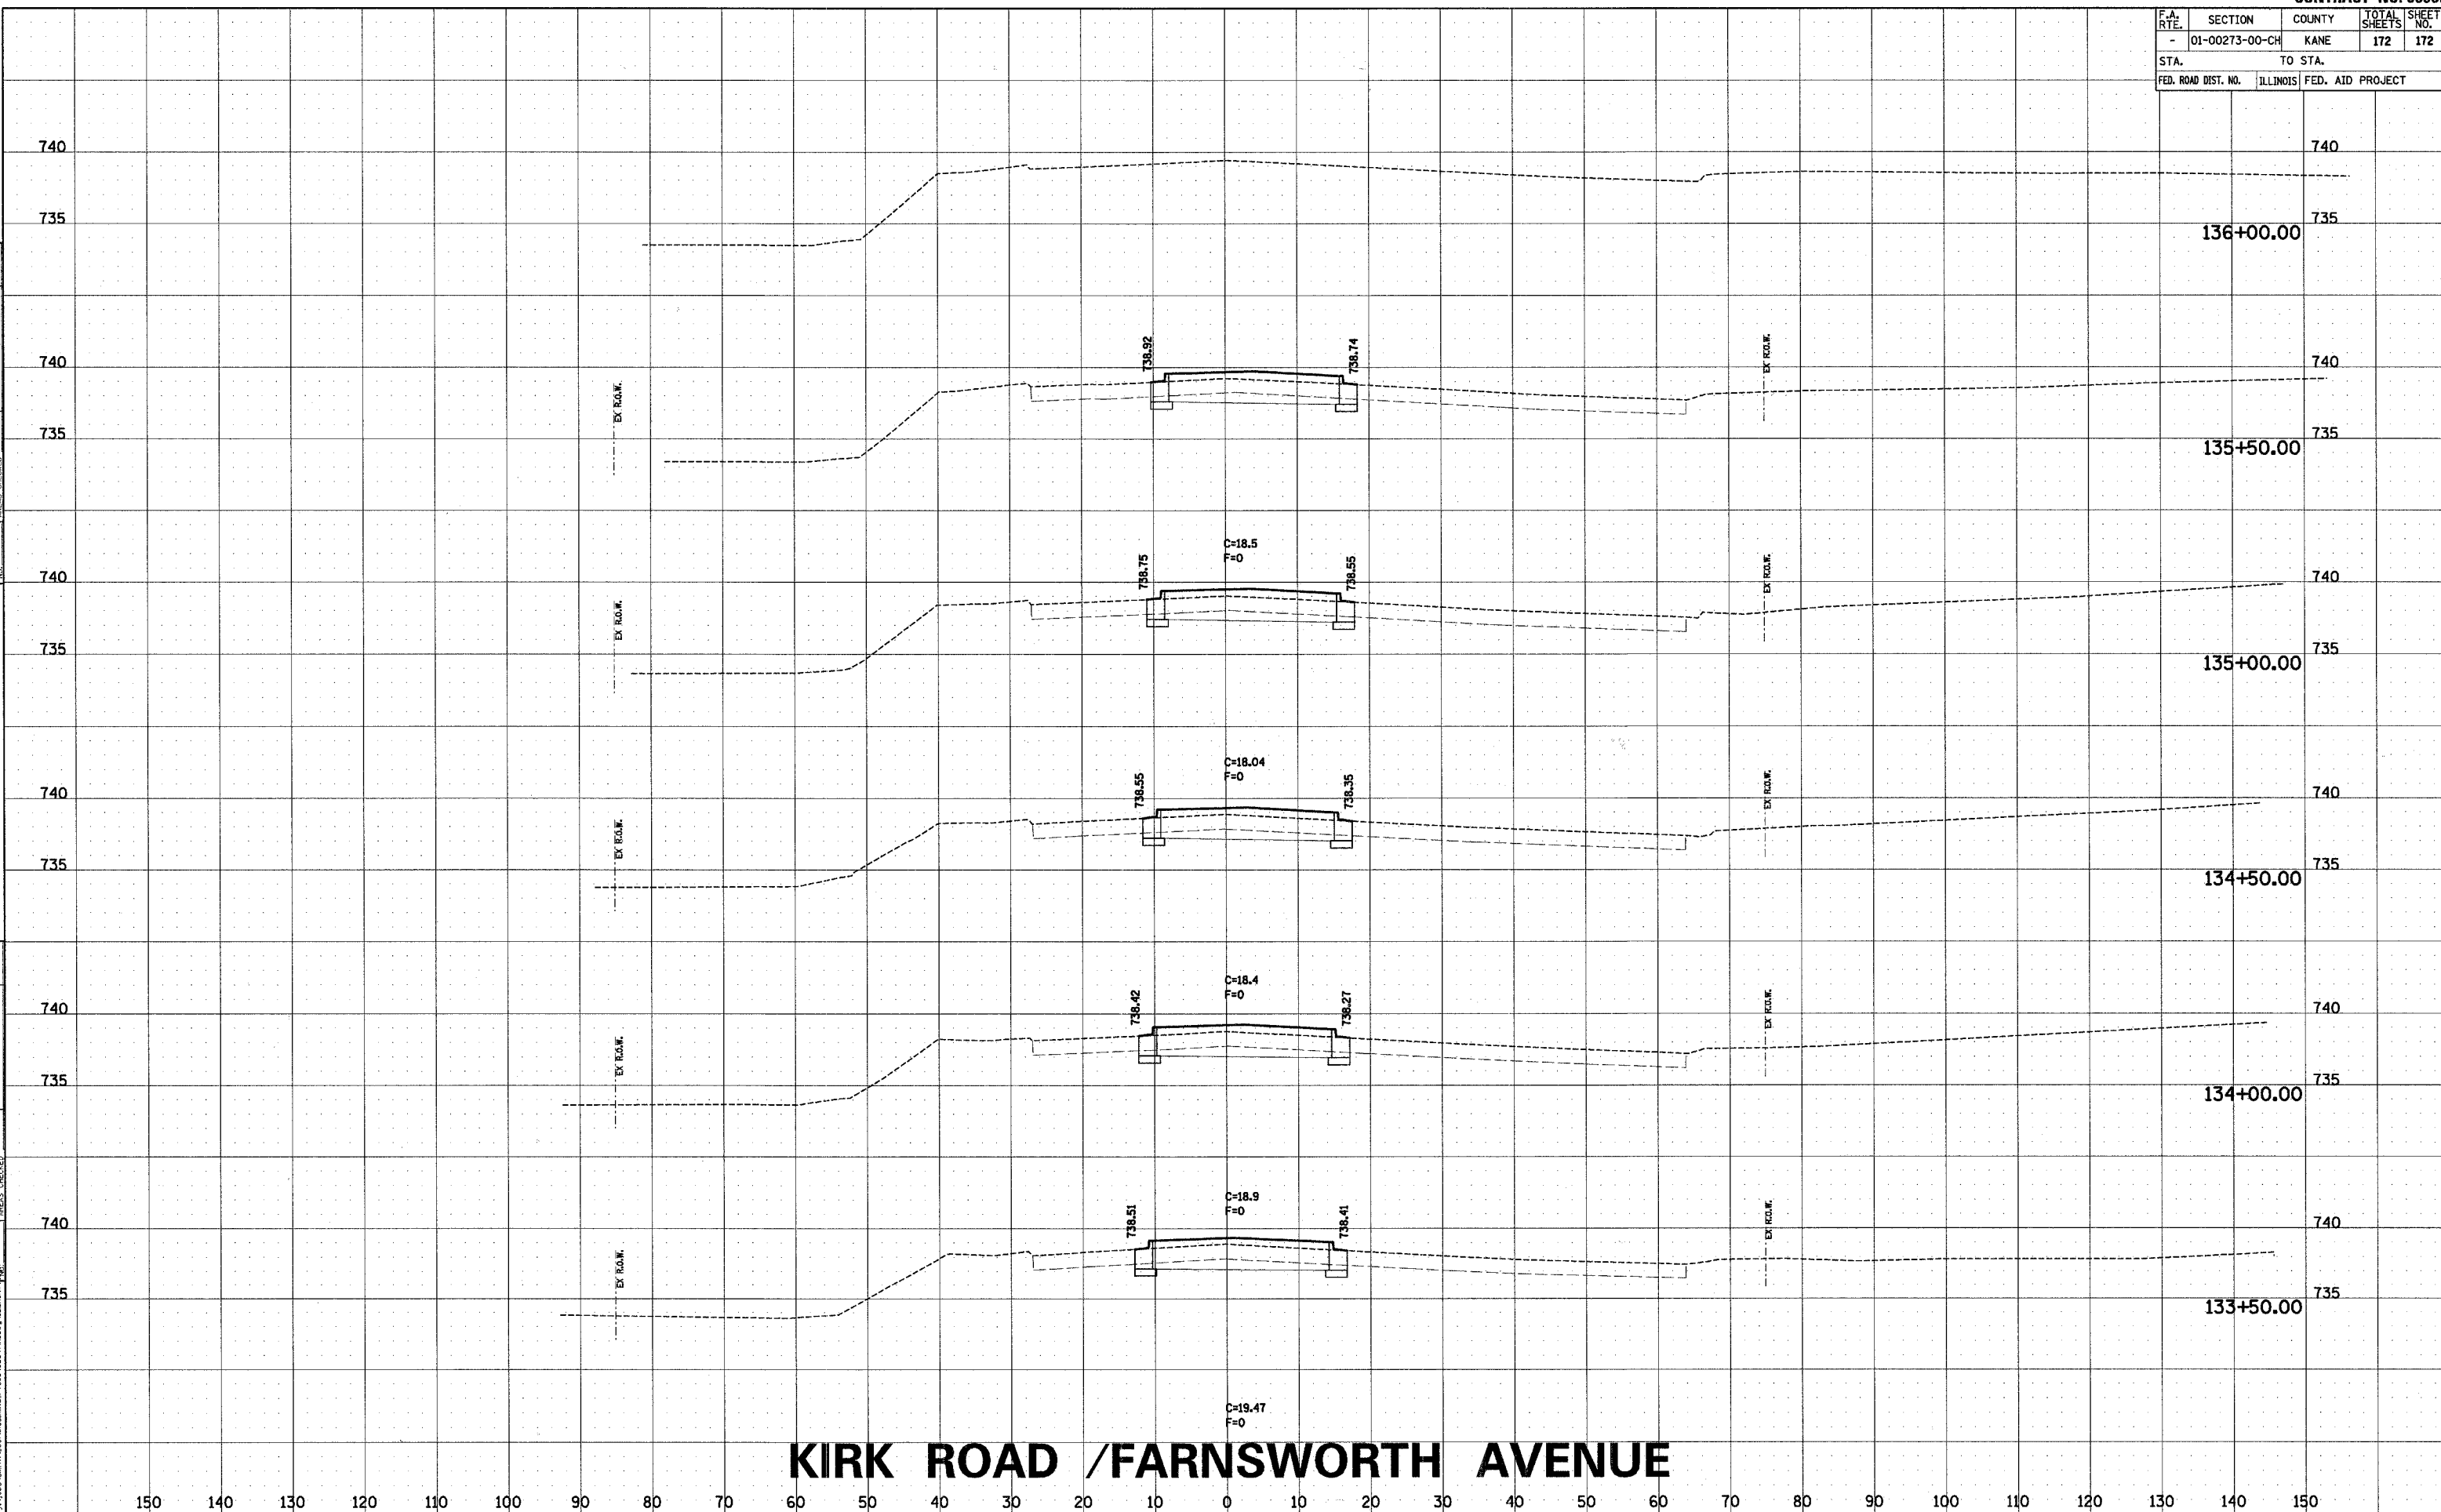

KIRK ROAD /FARNSWORTH AVENUE

FINAL SURVEY	SURVEYED	BY	DATE
NOTE BOOK	PLOTTED		
	TEMPLATE		
	AREAS		
	AREAS CHECKED		

SURVEYED	BY	DATE
PLOTTED		
TEMPLATE		
AREAS		
APEAR		
CHECKED		

COMPANY NAME: SEC, INC.
PROJECT CONTACT: TONY SIMMONS
CLIENT: EDO7
4/7/2007 11:08:37 AM
v:\jobs\smith\2007\DO321 kg.rtf