



F.A. RTE.	SECTION	COUNTY	TOTAL SHEETS	SHEET NO.
1681		COOK	19	4
STA.	** TO STA. **			
FED. ROAD DIST. NO.	ILLINOIS			
• 06-00068-00-RS				
** STA 3+96.47 TO STA 15+59.27 @ EDGEWATER DR. AND STA 30+00 TO STA 42+80 @ VILLAGE DR.				

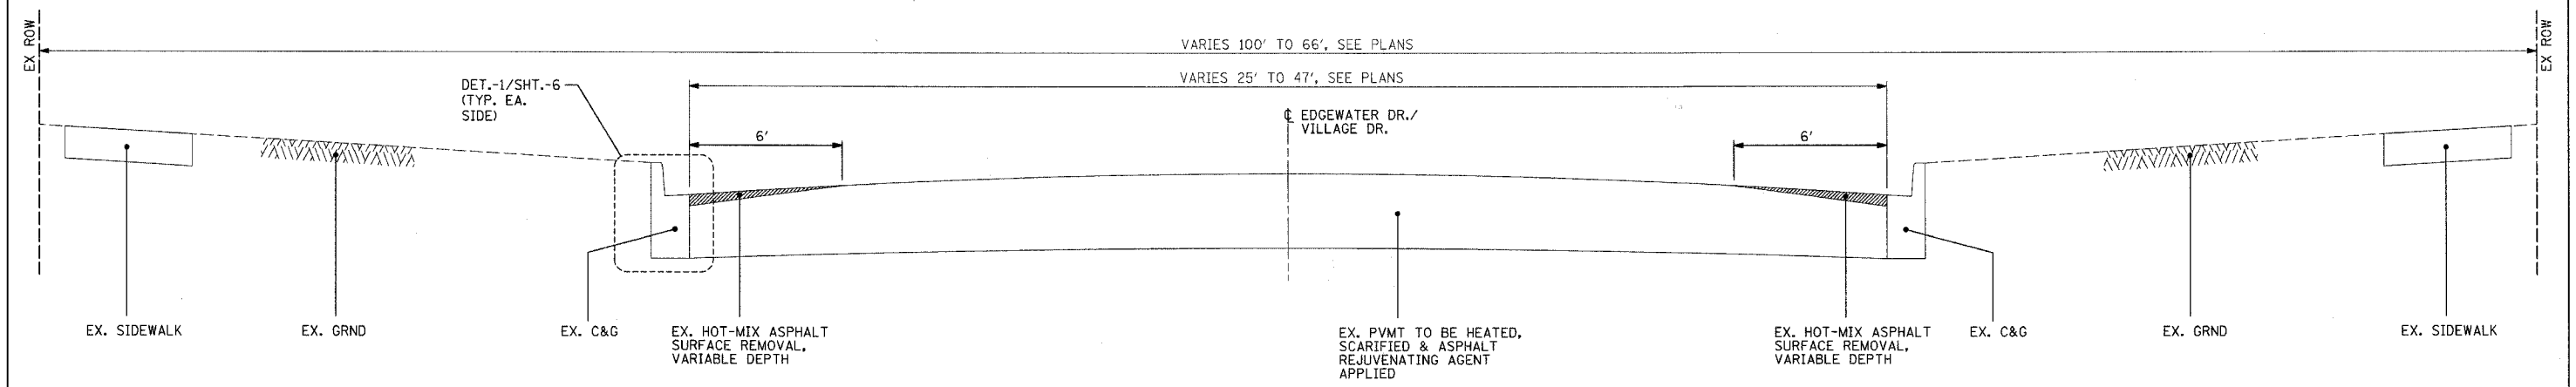

**EXISTING TYP. X-SECTION**  
 EDGEWATER DR. (STA 3+10.19 TO STA 15+59.27)  
 AND  
 VILLAGE DR. (STA 30+00 TO STA 42+80)

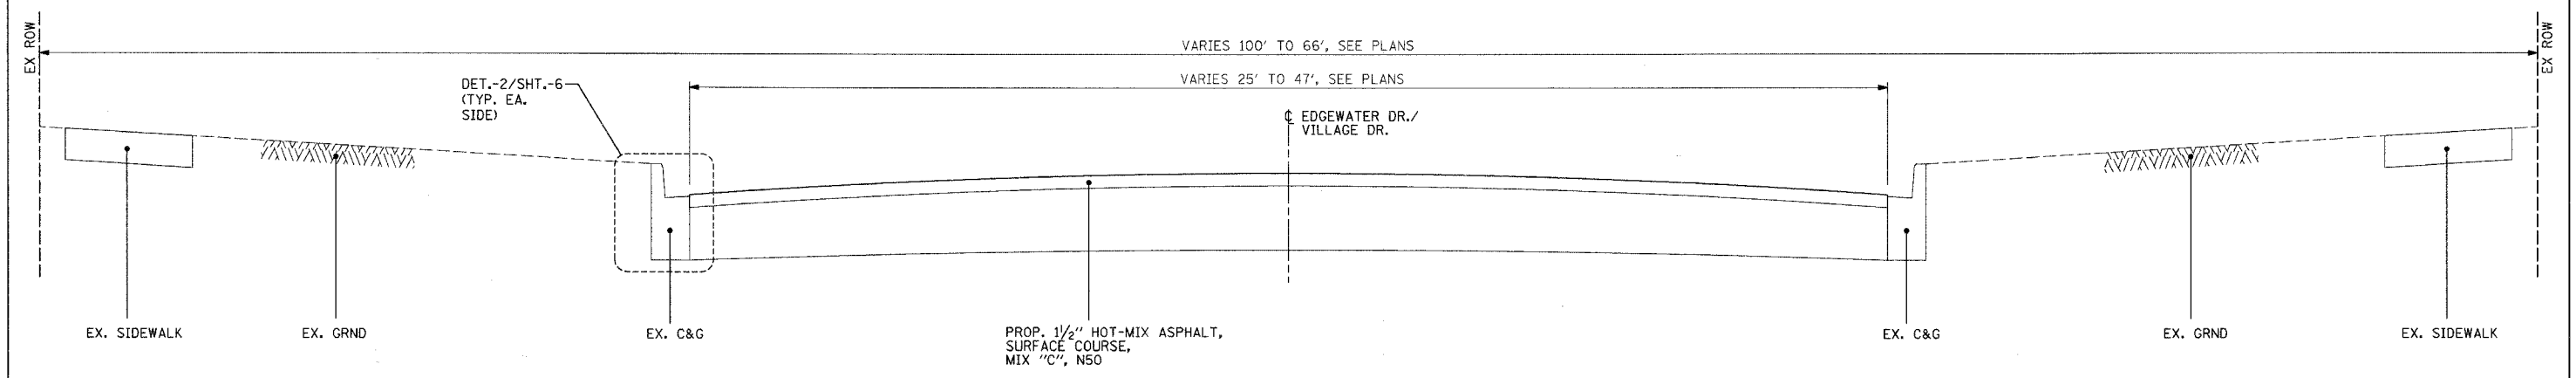

**PROPOSED TYP. X-SECTION**  
 EDGEWATER DR. (STA 3+10.19 TO STA 15+59.27)  
 AND  
 VILLAGE DR. (STA 30+00 TO STA 42+80)

PLOT DATE = 03/09/2007  
 PLOT SCALE = 3/8\"/>

CIVIL / STRUCTURAL ENGINEERS



GLOBETROTTERS INTERNATIONAL.  
 300 SOUTH WACKER DRIVE, SUITE 200  
 CHICAGO, IL. 60606

REVISIONS	
NAME	DATE
DDOT COMMENTS	02/14/07
DDOT COMMENTS	03/12/07

MFT 06-00068-00-RS  
 TYPICAL CROSS SECTIONS  
  
**HAZEL CREST, IL**  
 PROJECT NO. 05726  
  
 SCALE: VERT. NONE  
 HORIZ. NONE  
 DATE 03/09/2007  
  
 DRAWN BY LS  
 CHECKED BY CT