



F.A. RTE.	SECTION	COUNTY	TOTAL SHEETS	SHEET NO.
1681	*	COOK	19	6
STA.	N/A	TO STA.	N/A	
FED. ROAD DIST. NO.	ILLINOIS			

• 06-00068-00-RS

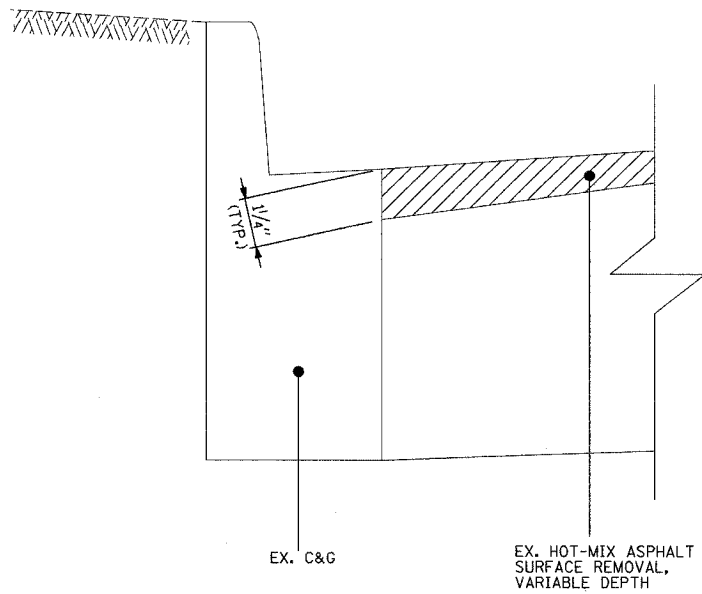


EX. C&G
EX. HOT-MIX ASPHALT SURFACE REMOVAL, VARIABLE DEPTH

DETAIL-1

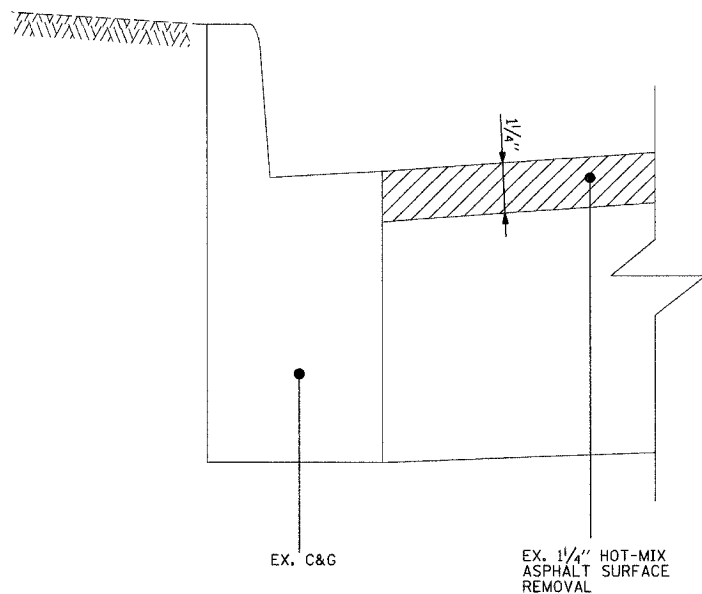

EX. C&G
EX. 1/4" HOT-MIX ASPHALT SURFACE REMOVAL

DETAIL-3

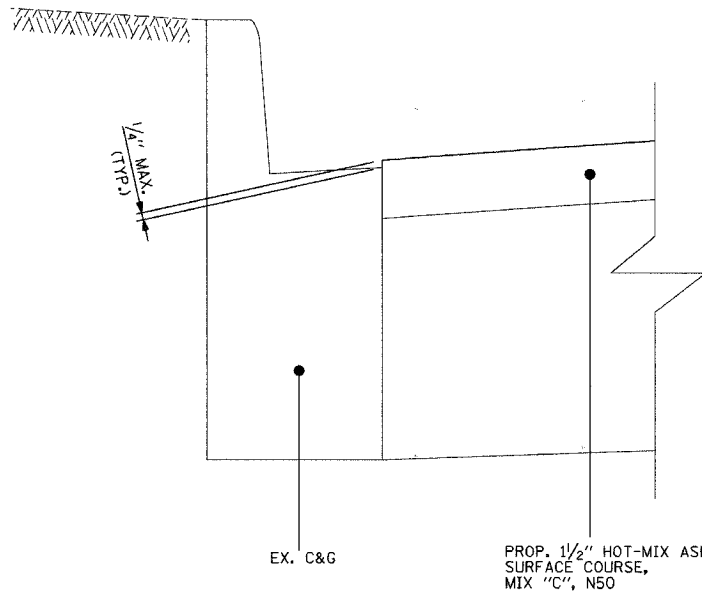

EX. C&G
PROP. 1/2" HOT-MIX ASPHALT, SURFACE COURSE, MIX "C", N50

DETAIL-2

PLOT DATE = 03/09/2007
PLOT SCALE = 3/8"=1'-0"
SHEET SIZE = 36x24 (IN)

CIVIL / STRUCTURAL ENGINEERS



GLOBETROTTERS INTERNATIONAL.
300 SOUTH WACKER DRIVE, SUITE 200
CHICAGO, IL. 60606

REVISIONS	
NAME	DATE
IDOT COMMENTS	02/14/07
IDOT COMMENTS	03/12/07

MFT 06-00068-00-RS
TYPICAL CROSS SECTION
DETAILS
HAZEL CREST, IL
PROJECT NO. 05726

SCALE: VERT. NONE
HORIZ. NONE
DATE 03/09/2007

DRAWN BY LS
CHECKED BY CT