


SECTION 4, TOWNSHIP 36, RANGE 14

F. A. B. REL.	SECTION	COUNTY	TOTAL SHEETS	SHEET NO.
	03-00108-00-PK	COOK	025	006
STA.	TO STA.			
FED. ROAD DIST. NO.	BLMDS	FED. AID PROJECT		

CONTRACT NO. 83912

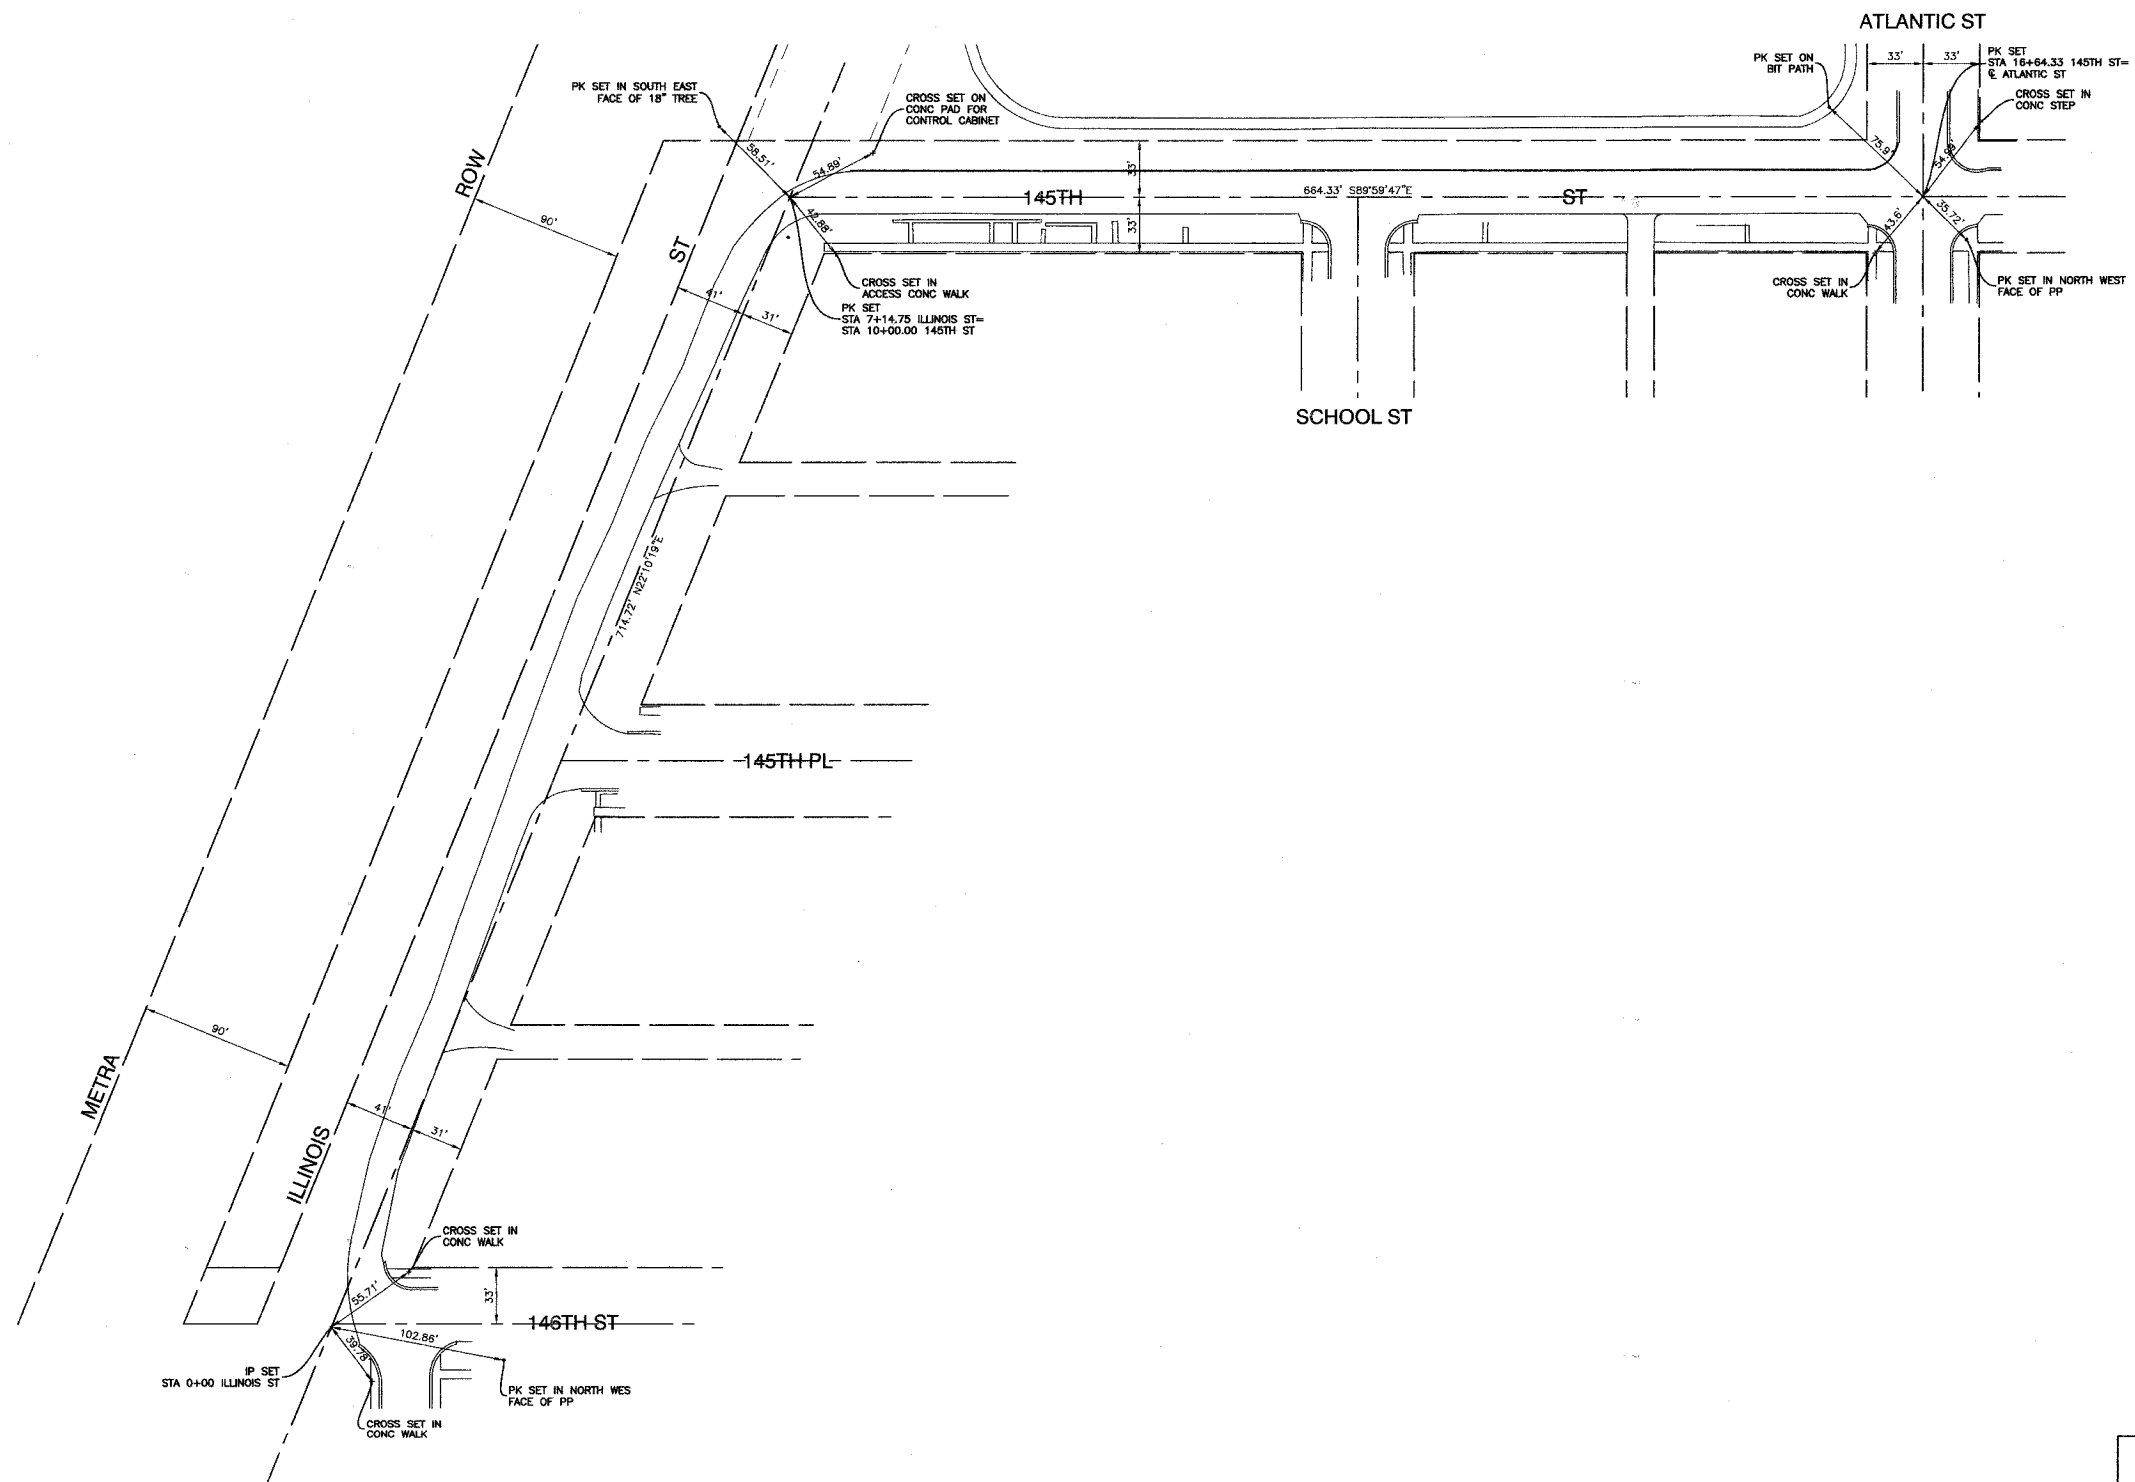

REVISIONS	
NAME	DATE

ILLINOIS DEPARTMENT OF TRANSPORTATION

COMMUTER PARKING ALIGNMENT AND TIES

SCALE: VERT. 1"=50'
 HORIZ. 1"=50'
 DATE 2/22/07

DRAWN BY AG
 CHECKED BY PKB

ROBINSON ENGINEERING, LTD.
 1700 SOUTH PARK AVENUE SOUTH HOLLAND, ILLINOIS 60473
 (708) 581-6100 FAX (708) 321-3828
 ILLINOIS DESIGN FIRM REGISTRATION NO. 18401128

04185-TIES 01